


Emeleti alaprajz

M 1:100

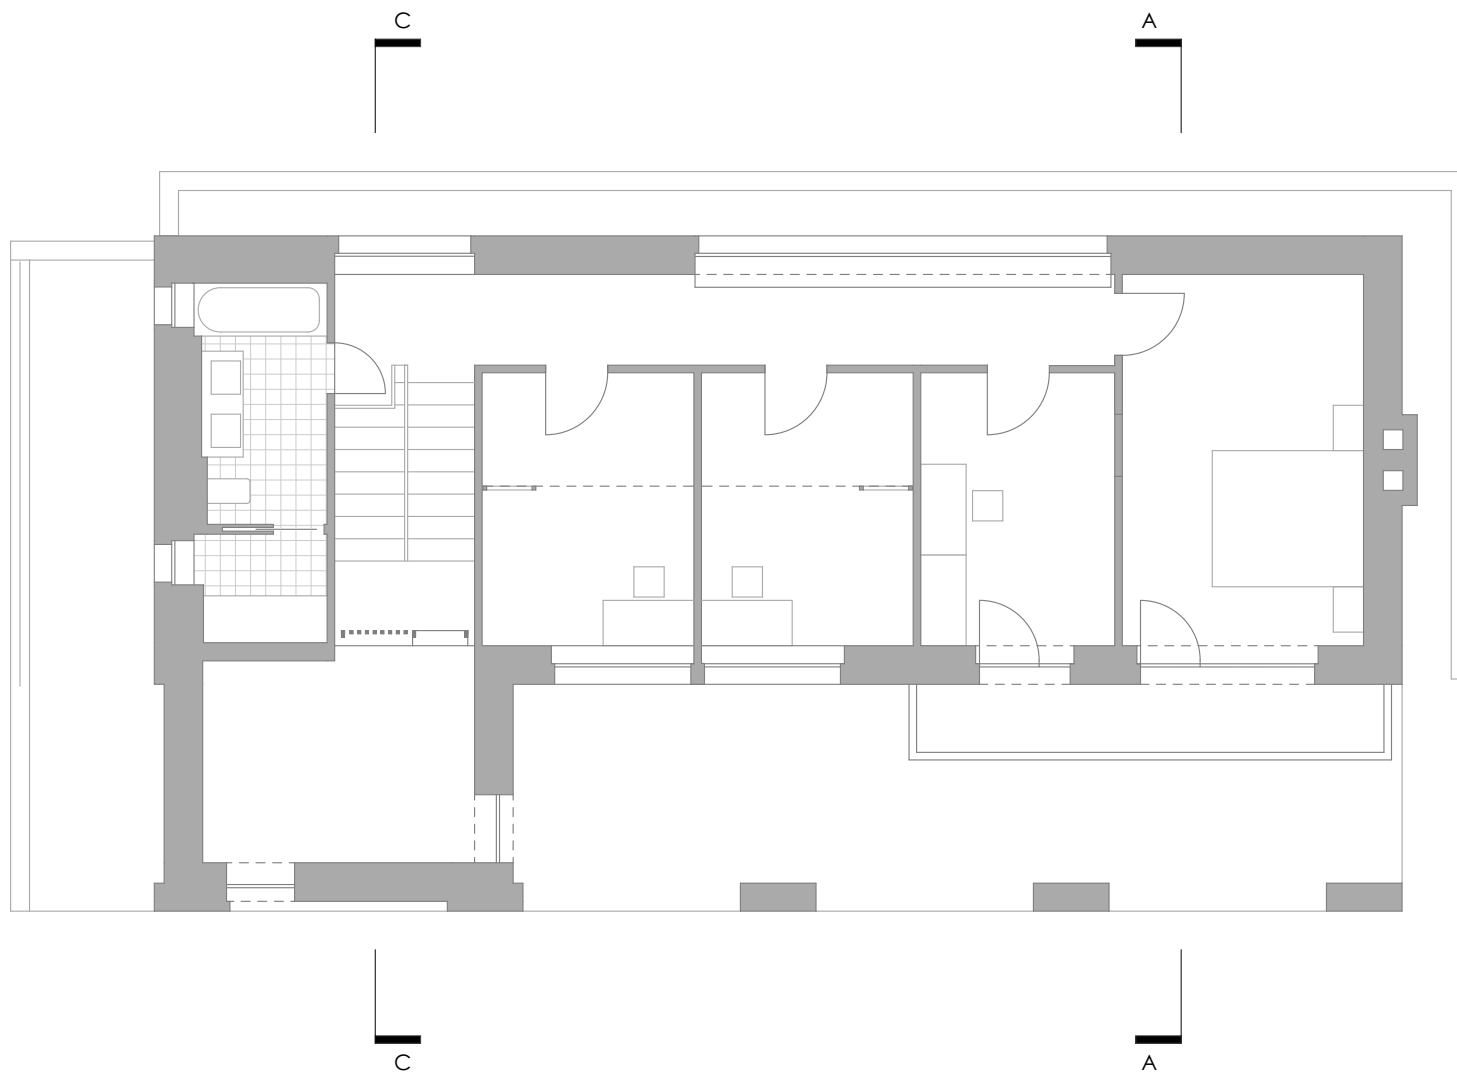

0 1 2 3m

