


1.emelet alaprajz

m:1:200

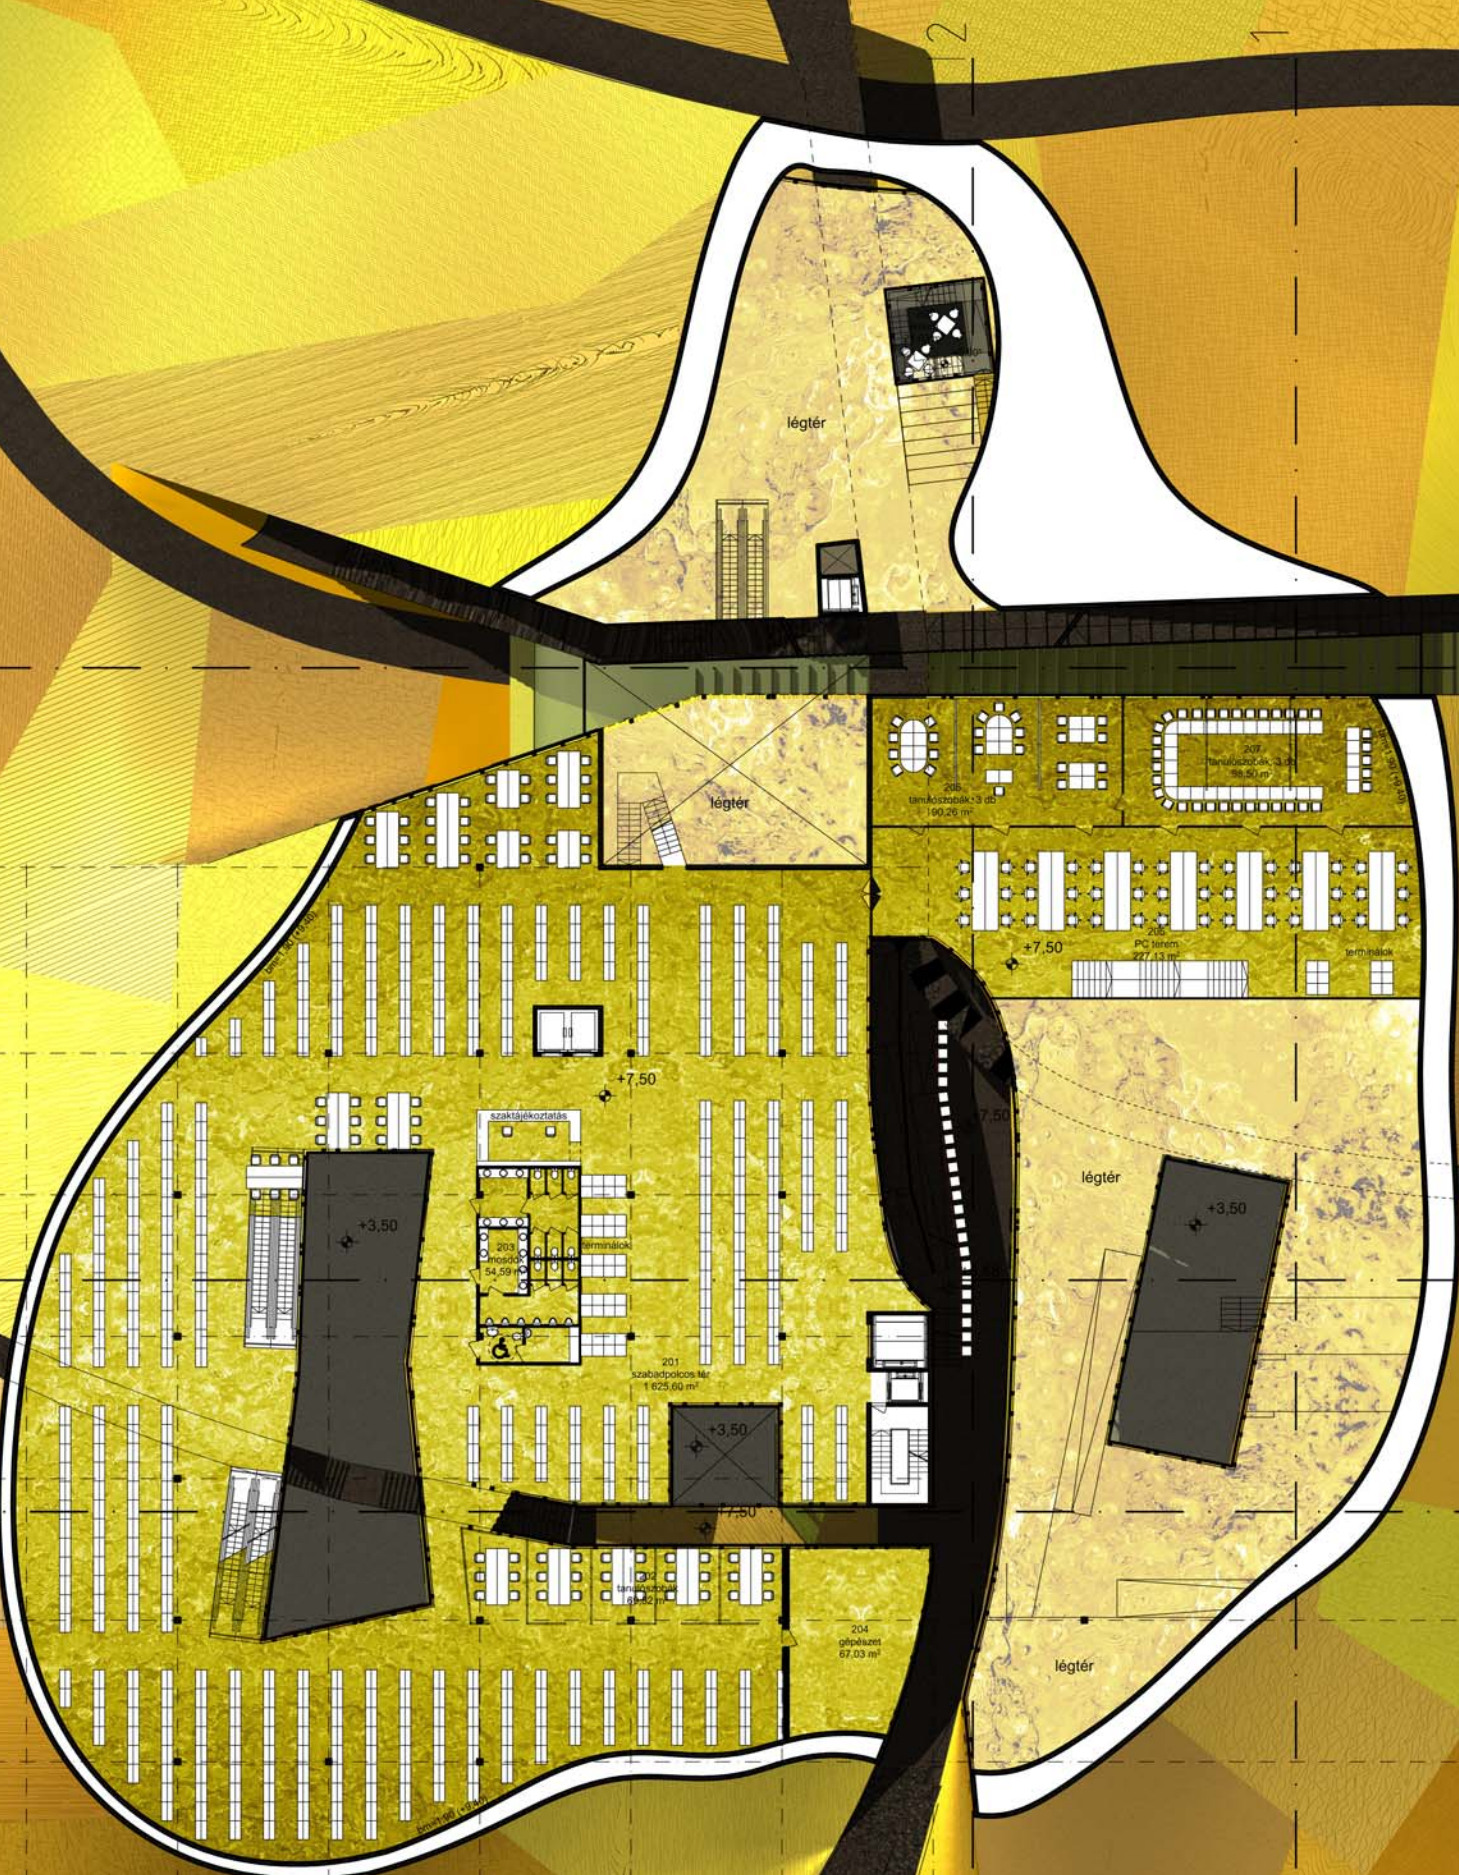

3. emelet alaprajz

m:1:200



2. emelet alaprajz

m:1:200

