



A -A METSZET M = 1 : 200

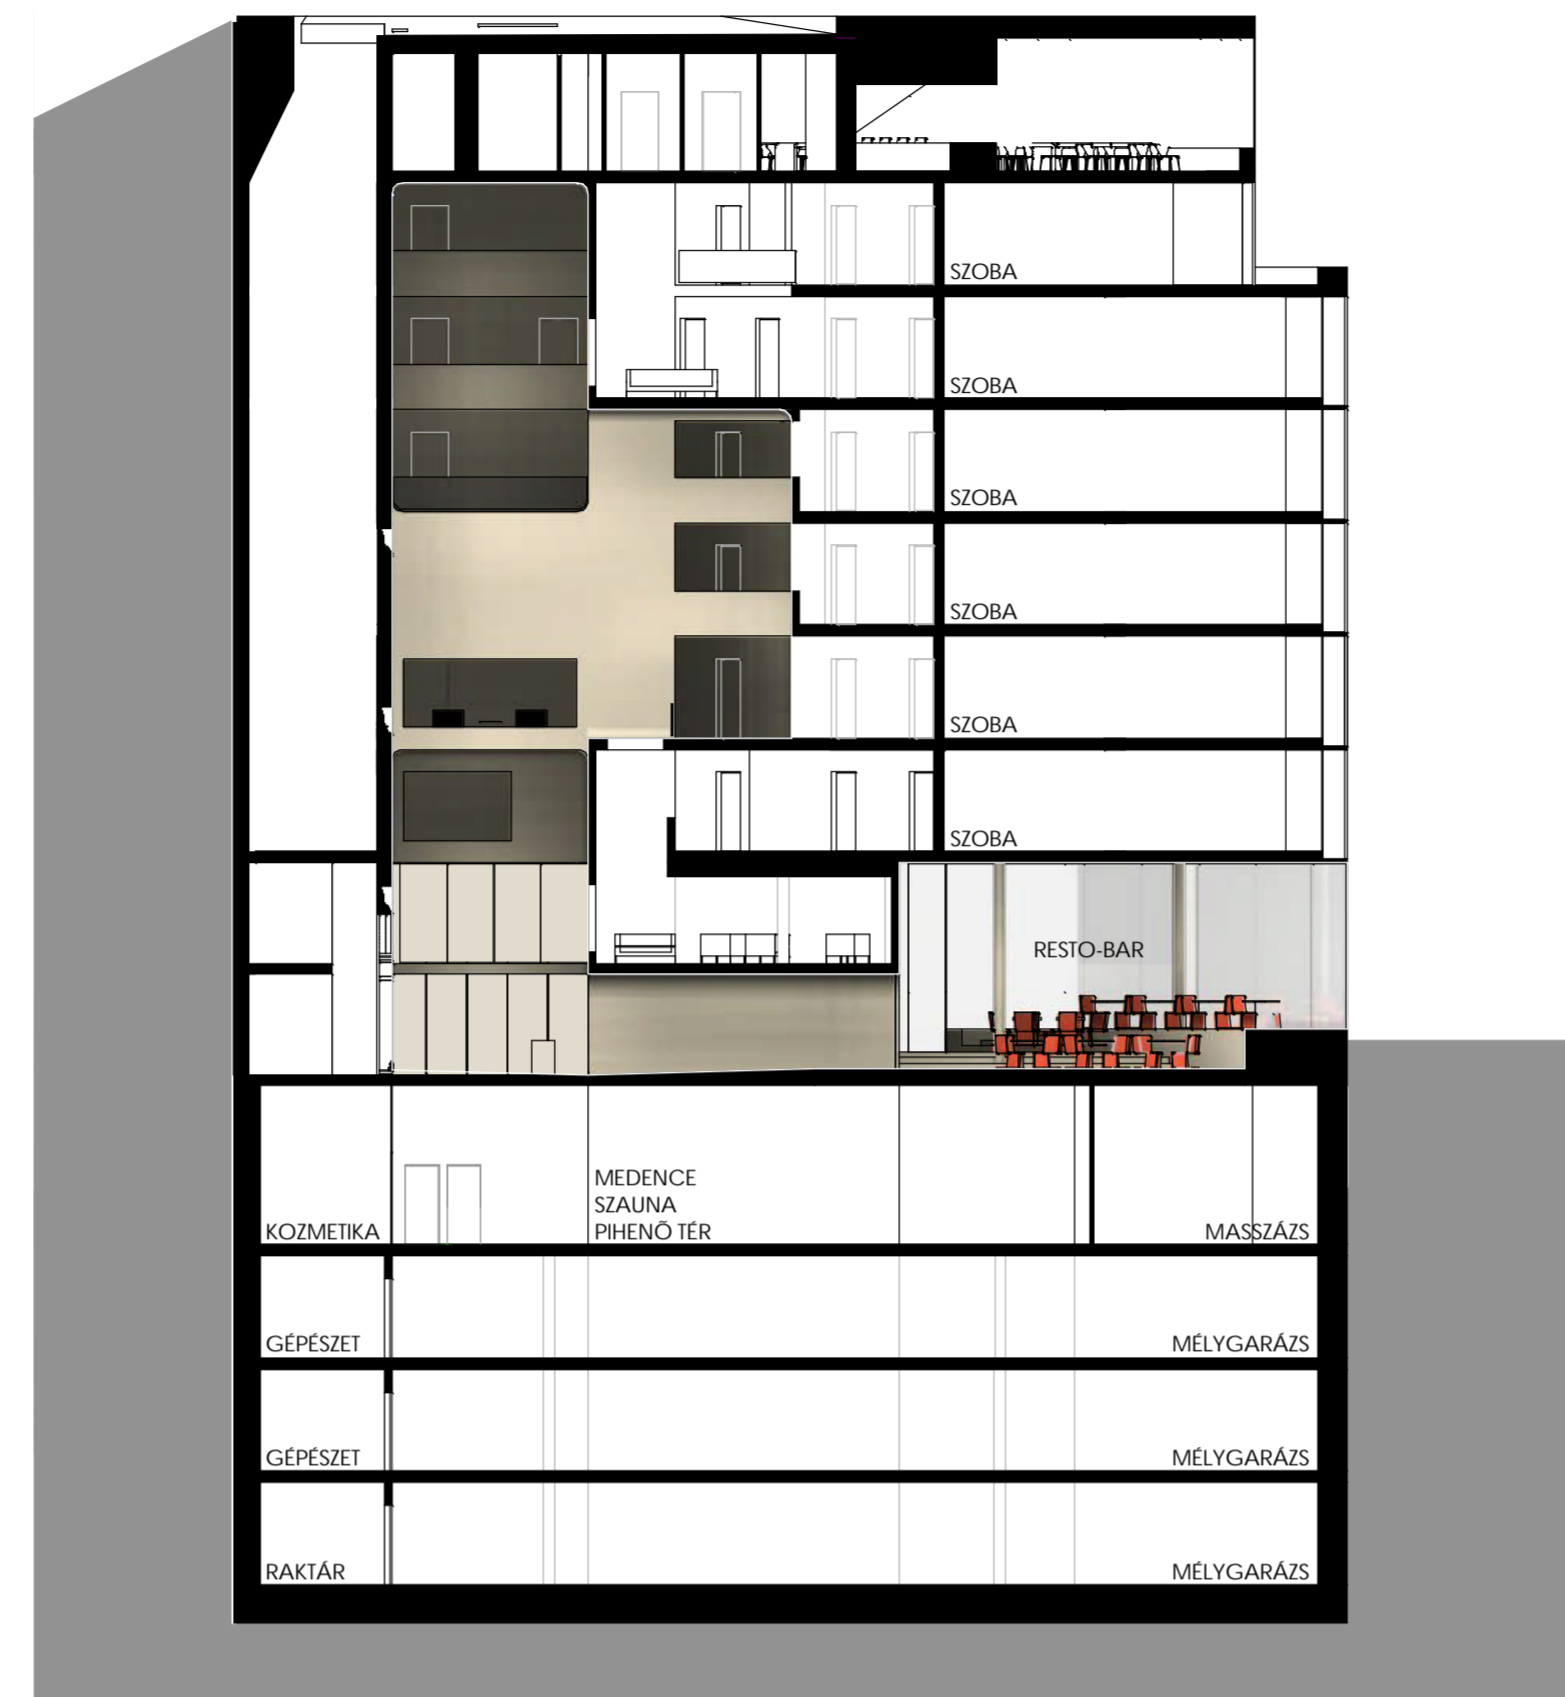


B -B METSZET M = 1 : 200

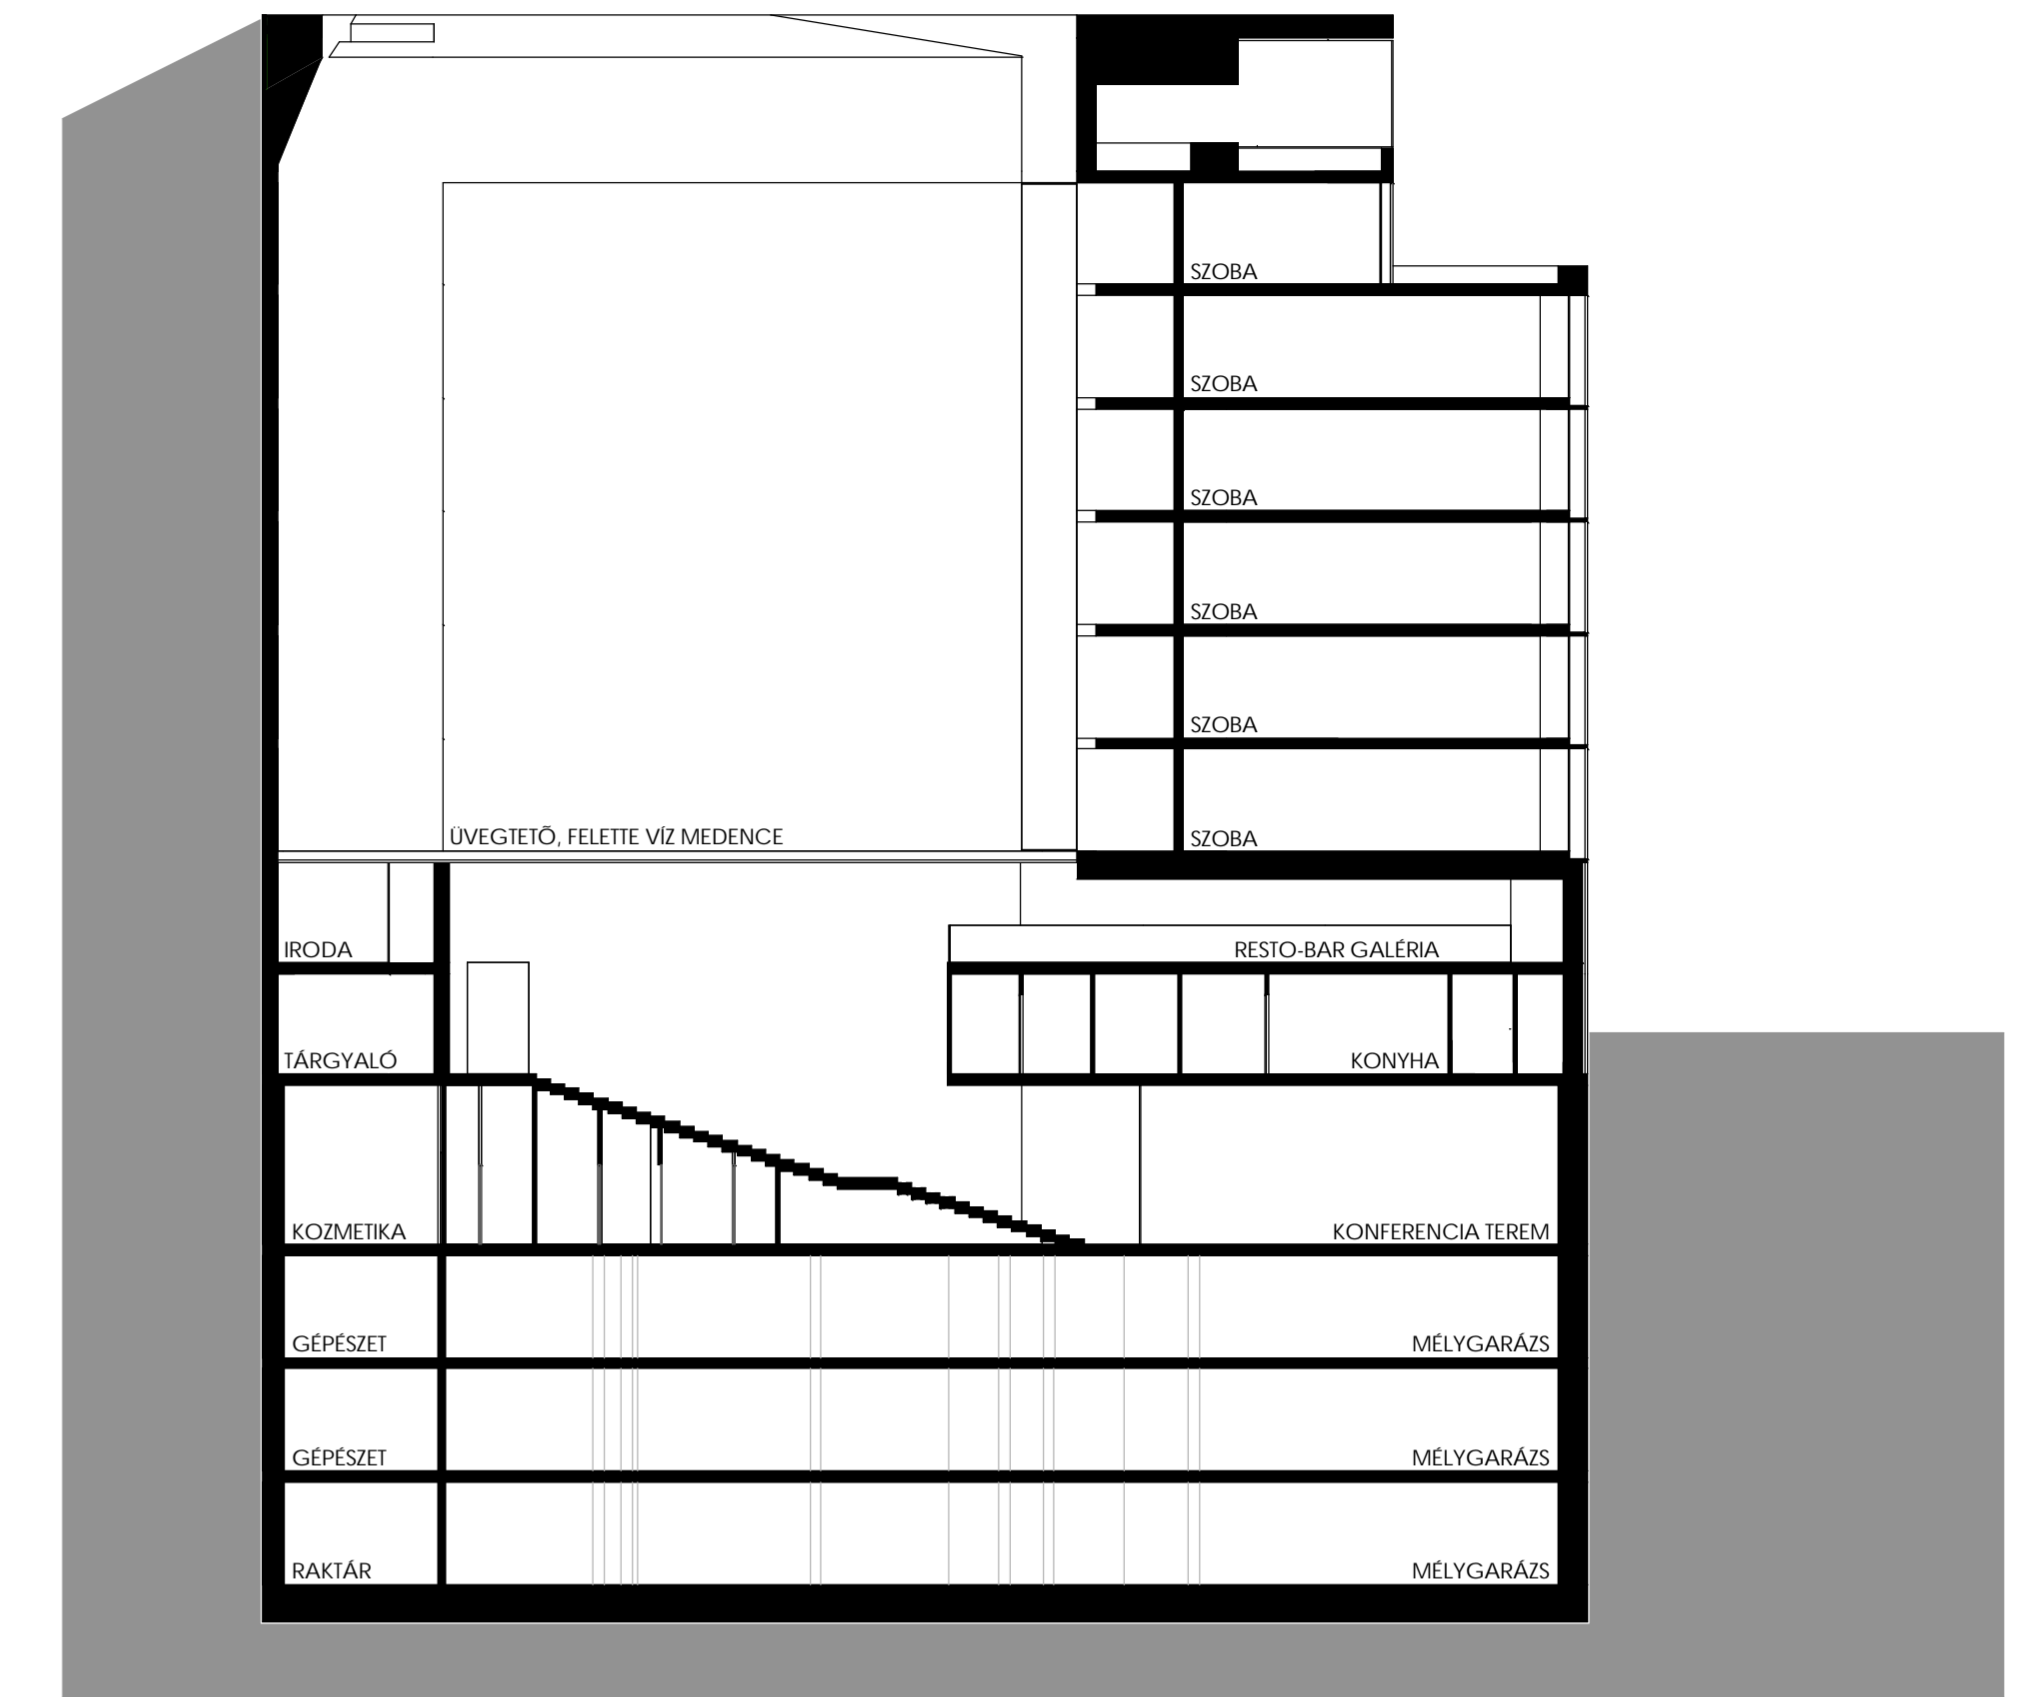

C -C METSZET M = 1 : 200




1. szint	
101	FOYER-GALÉRIA 88,73 m ²
102	EGYTERJŰ IRODA 16,61 m ²
103	IGAZGATÓI IRODA 12,16 m ²
104	ÜZLET 33,20 m ²
105	ÜZLET RAKTÁRA 9,78 m ²
106	RESTO-BÁR-GALÉRIA 65,98 m ²
1. szint összesen 226,45 m²	

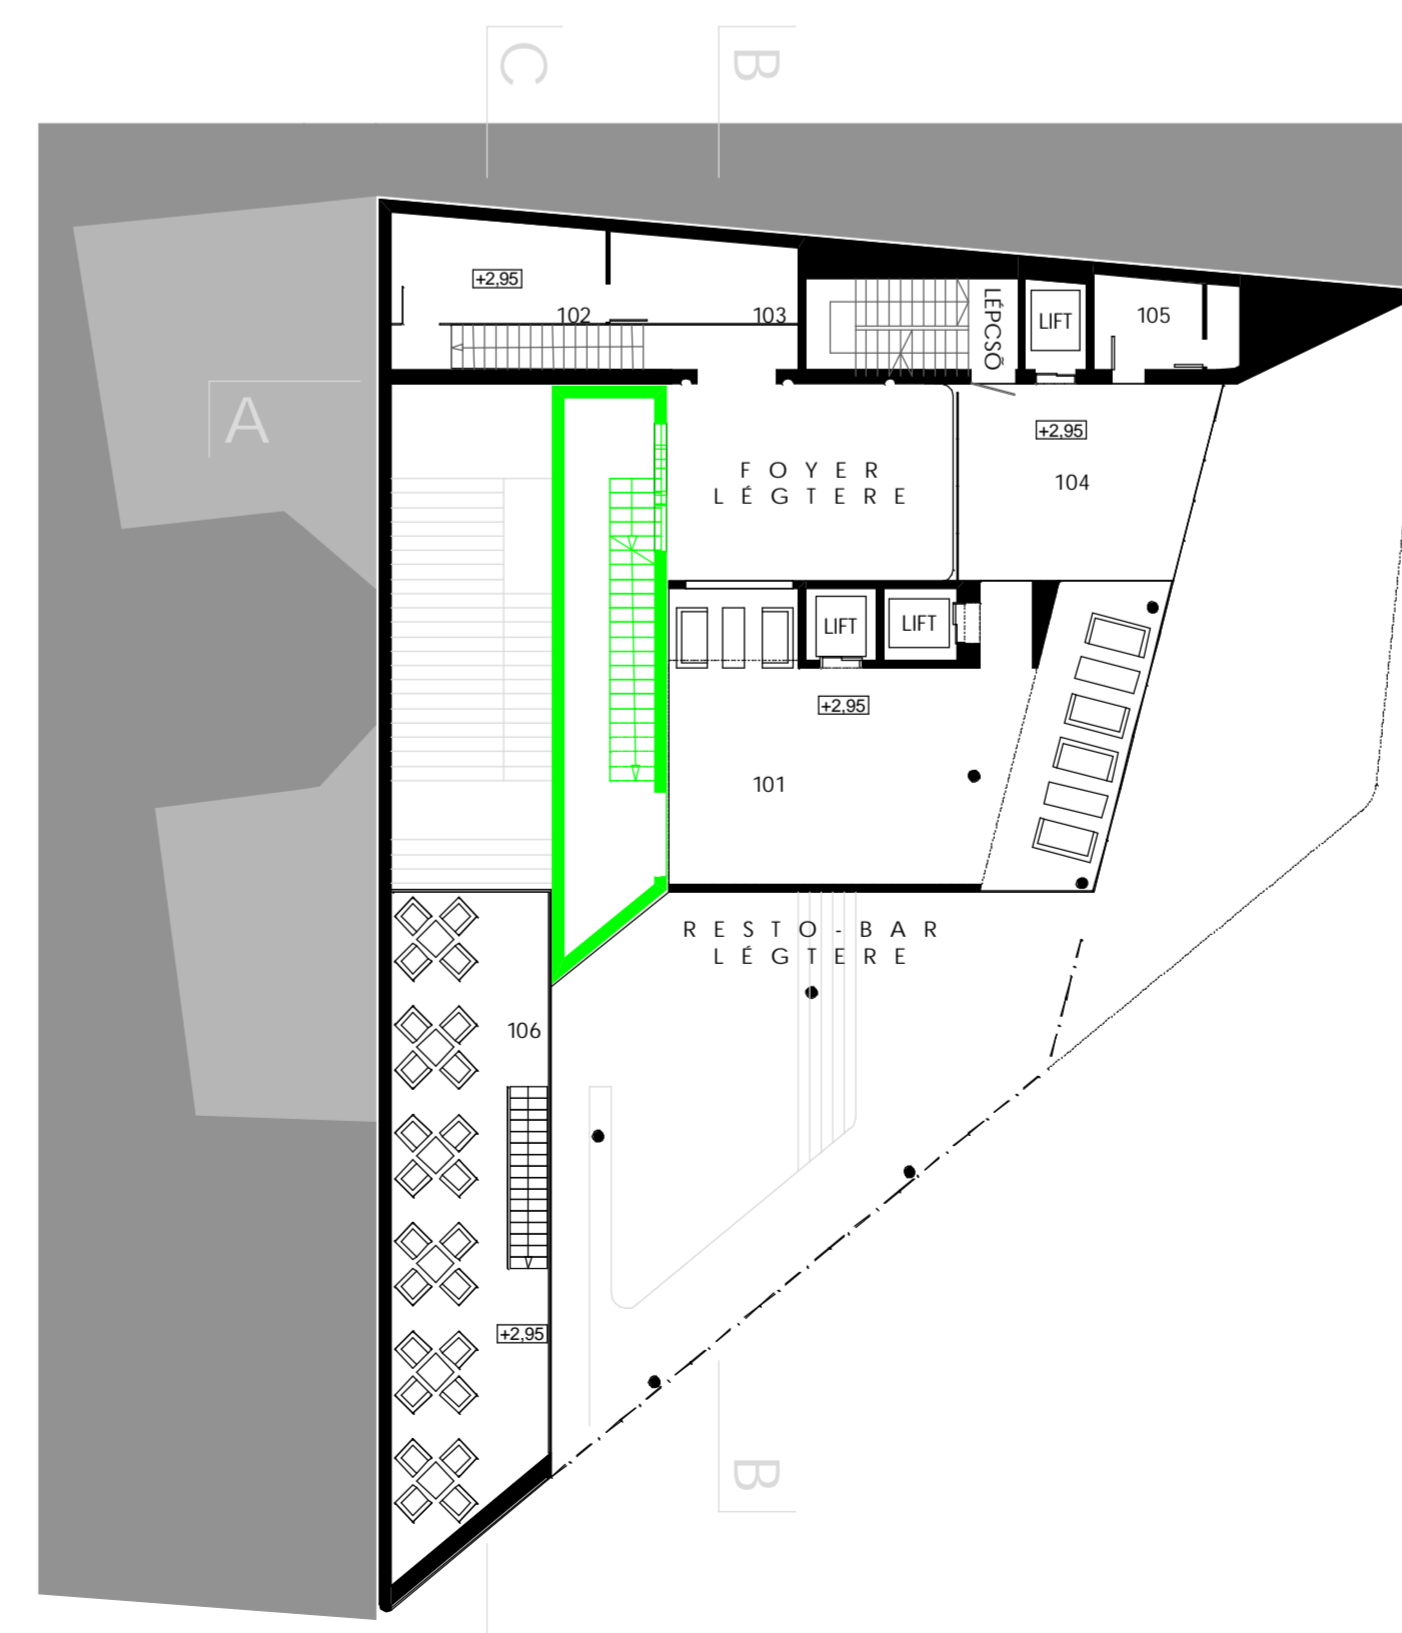

1. EMELETI ALAPRAJZ

M = 1 : 200

2. szint	
202	SZOBA 30,42 m ²
203	SZOBA 28,33 m ²
204	SZOBA 28,11 m ²
205	SZOBA 27,99 m ²
206	SZOBA 28,26 m ²
207	SZOBA 28,14 m ²
208	SZOBA 27,44 m ²
209	SZOBA 27,82 m ²
210	SZOBA 28,07 m ²
211	SZOBA 28,06 m ²
212	SZOBAASSZONY 8,04 m ²
201	GALÉRIA 75,57 m ²
2. szint összesen 366,26 m²	

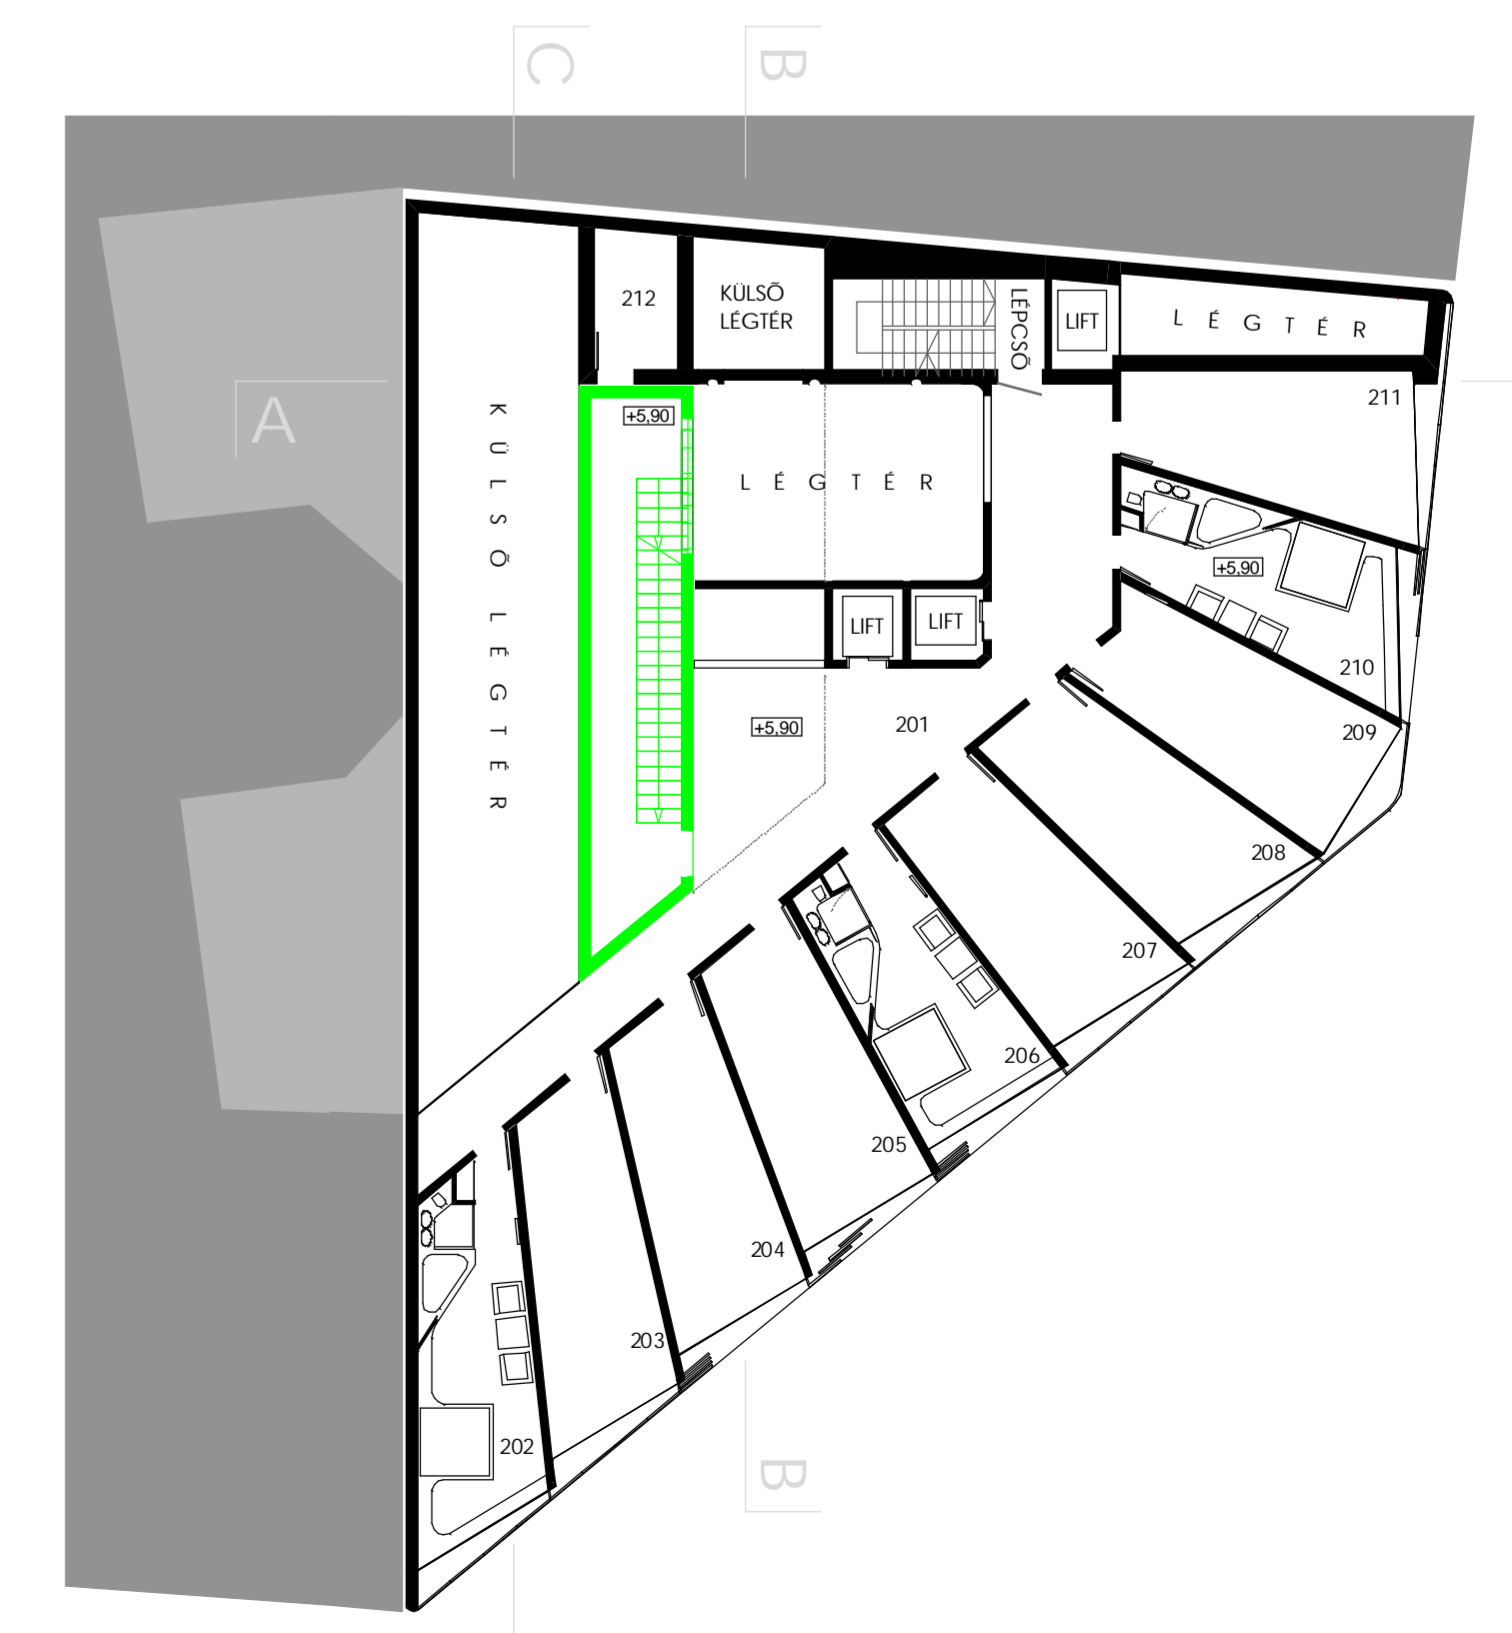

2. EMELETI ALAPRAJZ - HOTELSZOBÁK

M = 1 : 200