


3. szint
302
SZOBA
30.42 m ²
303
SZOBA
28.33 m ²
304
SZOBA
28.11 m ²
305
SZOBA
27.99 m ²
306
SZOBA
28.26 m ²
307
SZOBA
28.14 m ²
308
SZOBA
27.44 m ²
309
SZOBA
27.82 m ²
310
SZOBA
28.07 m ²
311
SZOBA
28.06 m ²
313
SZOBAASSZONY
8.04 m ²
301
GALERIA
99.29 m ²
3. szint összesen
390 m ²

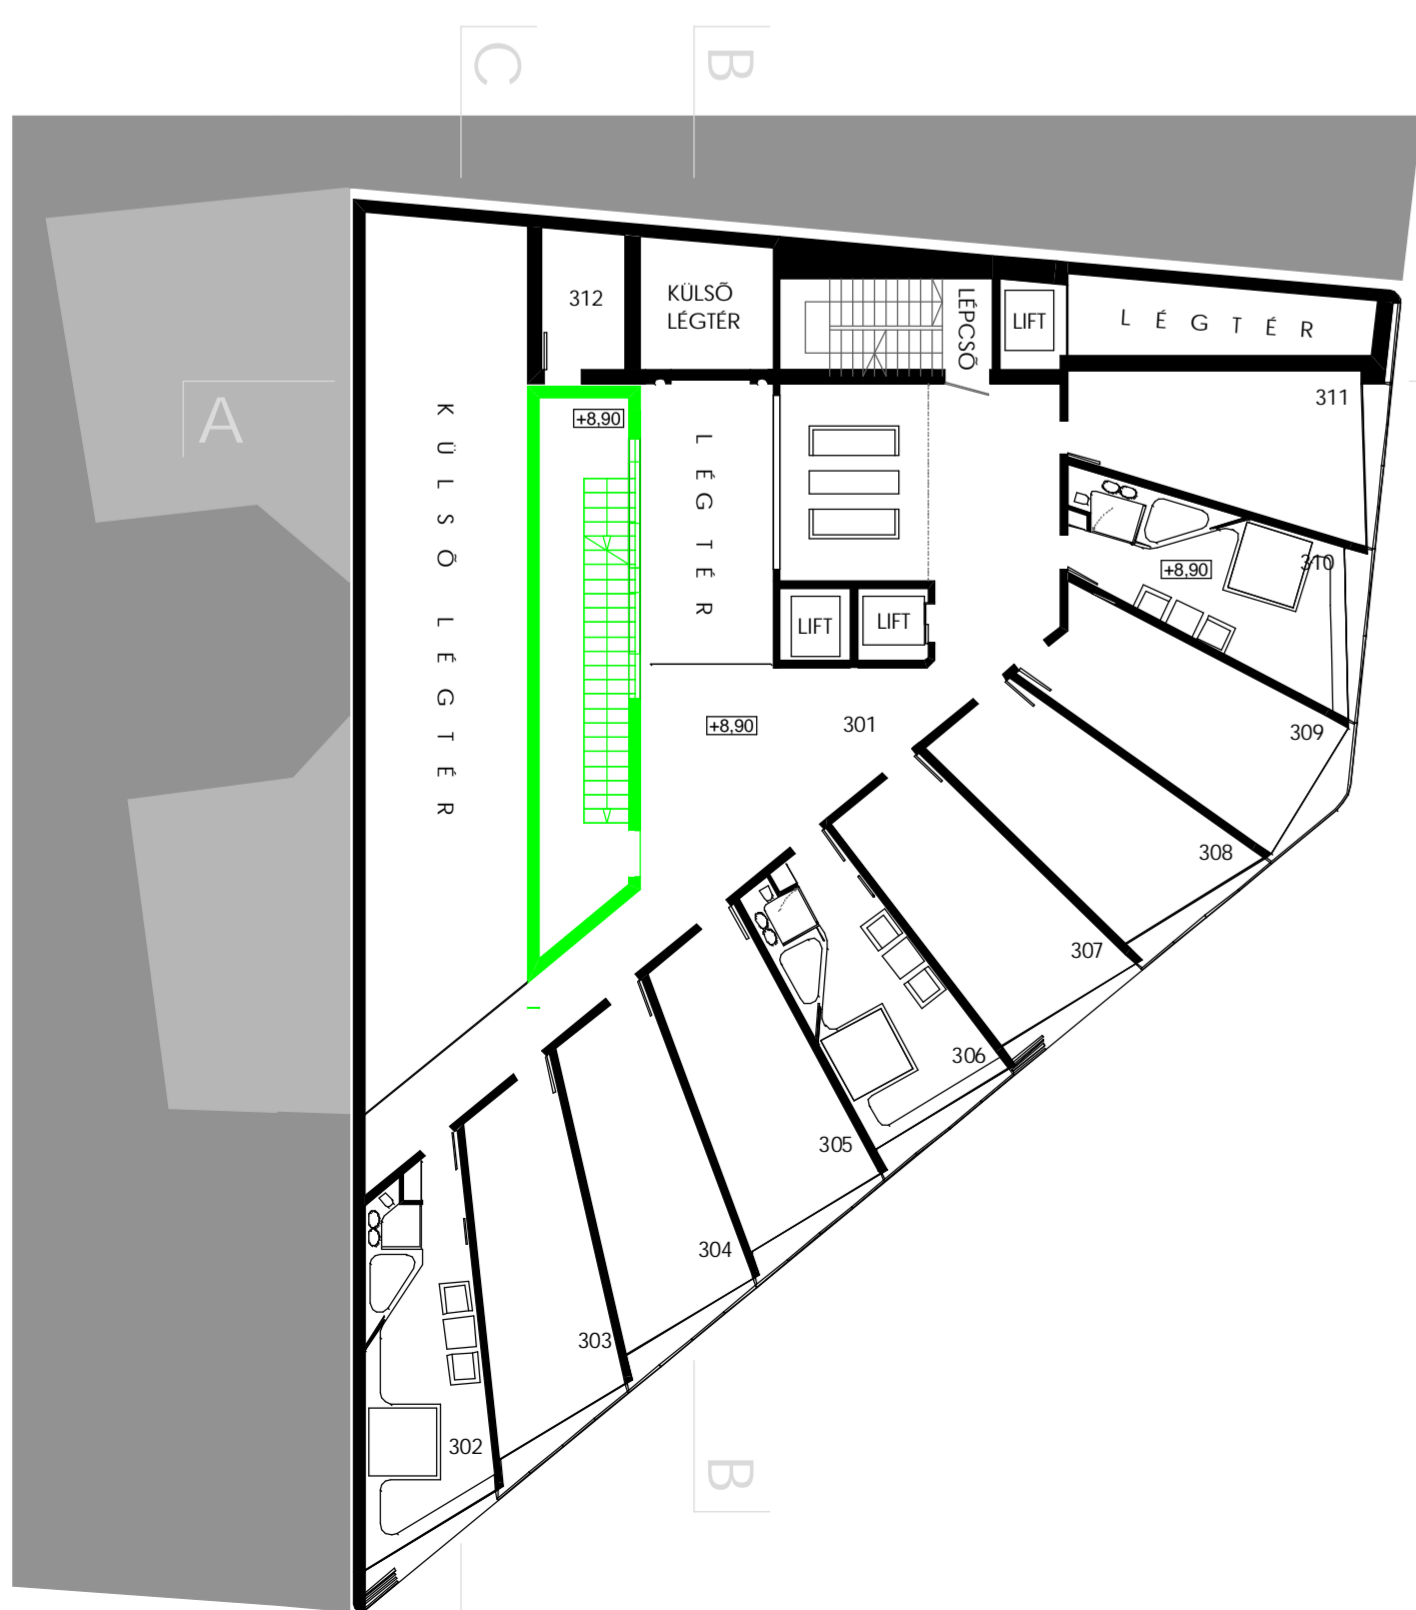

3. EMELETI ALAPRAJZ - HOTELSZOBÁK M = 1 : 200

4. szint
402
SZOBA
30.42 m ²
403
SZOBA
28.33 m ²
404
SZOBA
28.11 m ²
405
SZOBA
27.99 m ²
406
SZOBA
28.26 m ²
407
SZOBA
28.14 m ²
408
SZOBA
27.44 m ²
409
SZOBA
27.82 m ²
410
SZOBA
28.07 m ²
411
SZOBA
28.06 m ²
413
SZOBAASSZONY
8.04 m ²
401
GALERIA
66.03 m ²
4. szint összesen
356.72 m ²



4. EMELETI ALAPRAJZ - HOTELSZOBÁK M = 1 : 200

5. szint
502
SZOBA
30.42 m ²
503
SZOBA
28.33 m ²
504
SZOBA
28.11 m ²
505
SZOBA
27.99 m ²
506
SZOBA
28.26 m ²
507
SZOBA
28.14 m ²
508
SZOBA
27.44 m ²
509
SZOBA
27.82 m ²
510
SZOBA
28.07 m ²
511
SZOBA
28.06 m ²
513
SZOBAASSZONY
8.04 m ²
501
GALERIA
66.55 m ²
5. szint összesen
357.24 m ²



5. EMELETI ALAPRAJZ - HOTELSZOBÁK M = 1 : 200