



1-1 JELŰ METSZET
M = 1:250

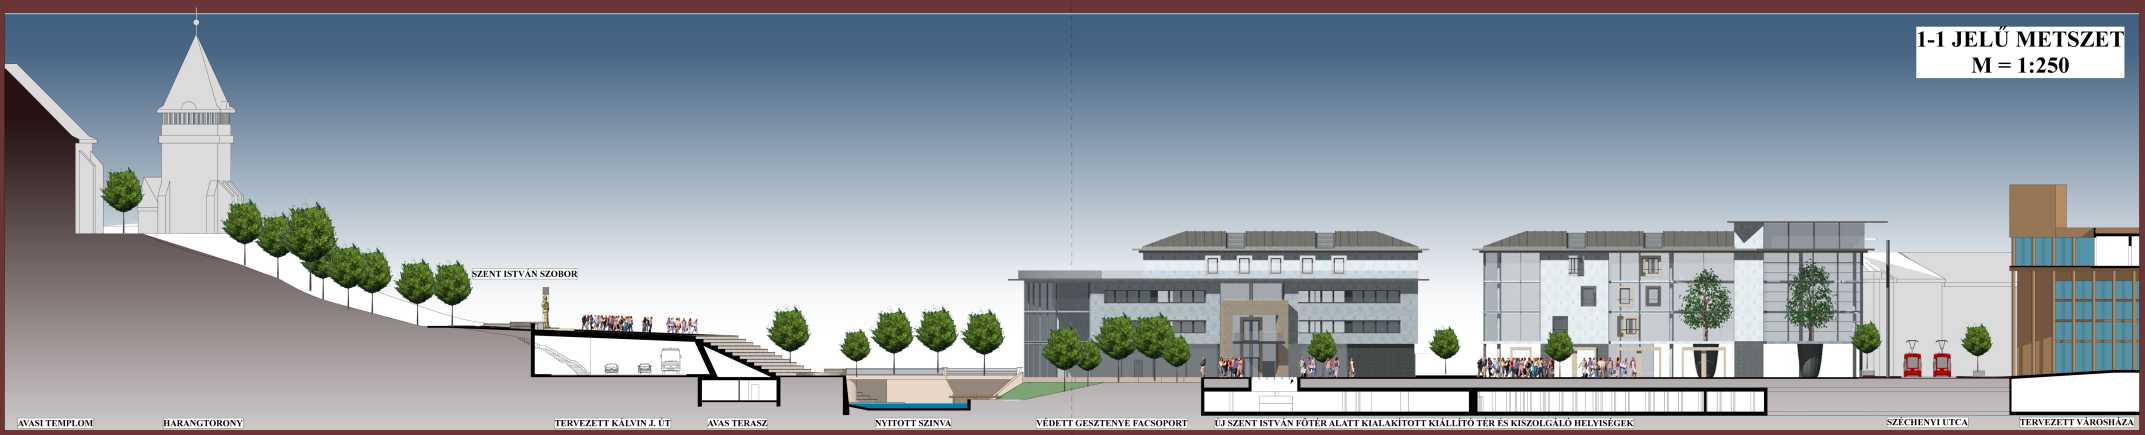

2-2 JELŰ METSZET
M = 1:250



4-4 JELŰ METSZET
M = 1:250

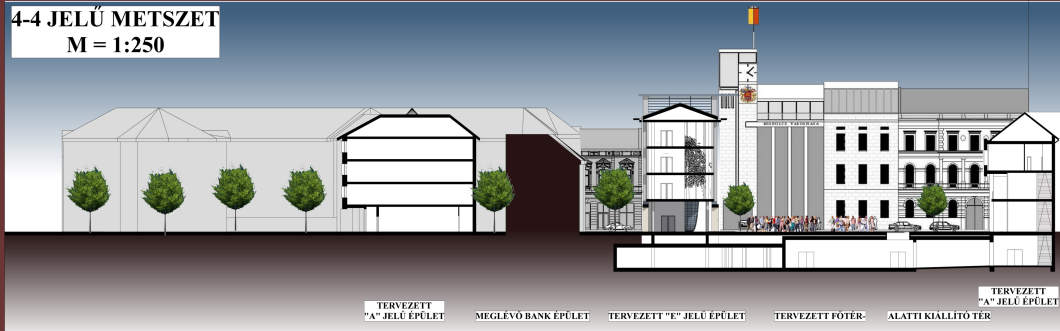

3-3 JELŰ METSZET
M = 1:250

