






FROM VOJASNISKA STREET

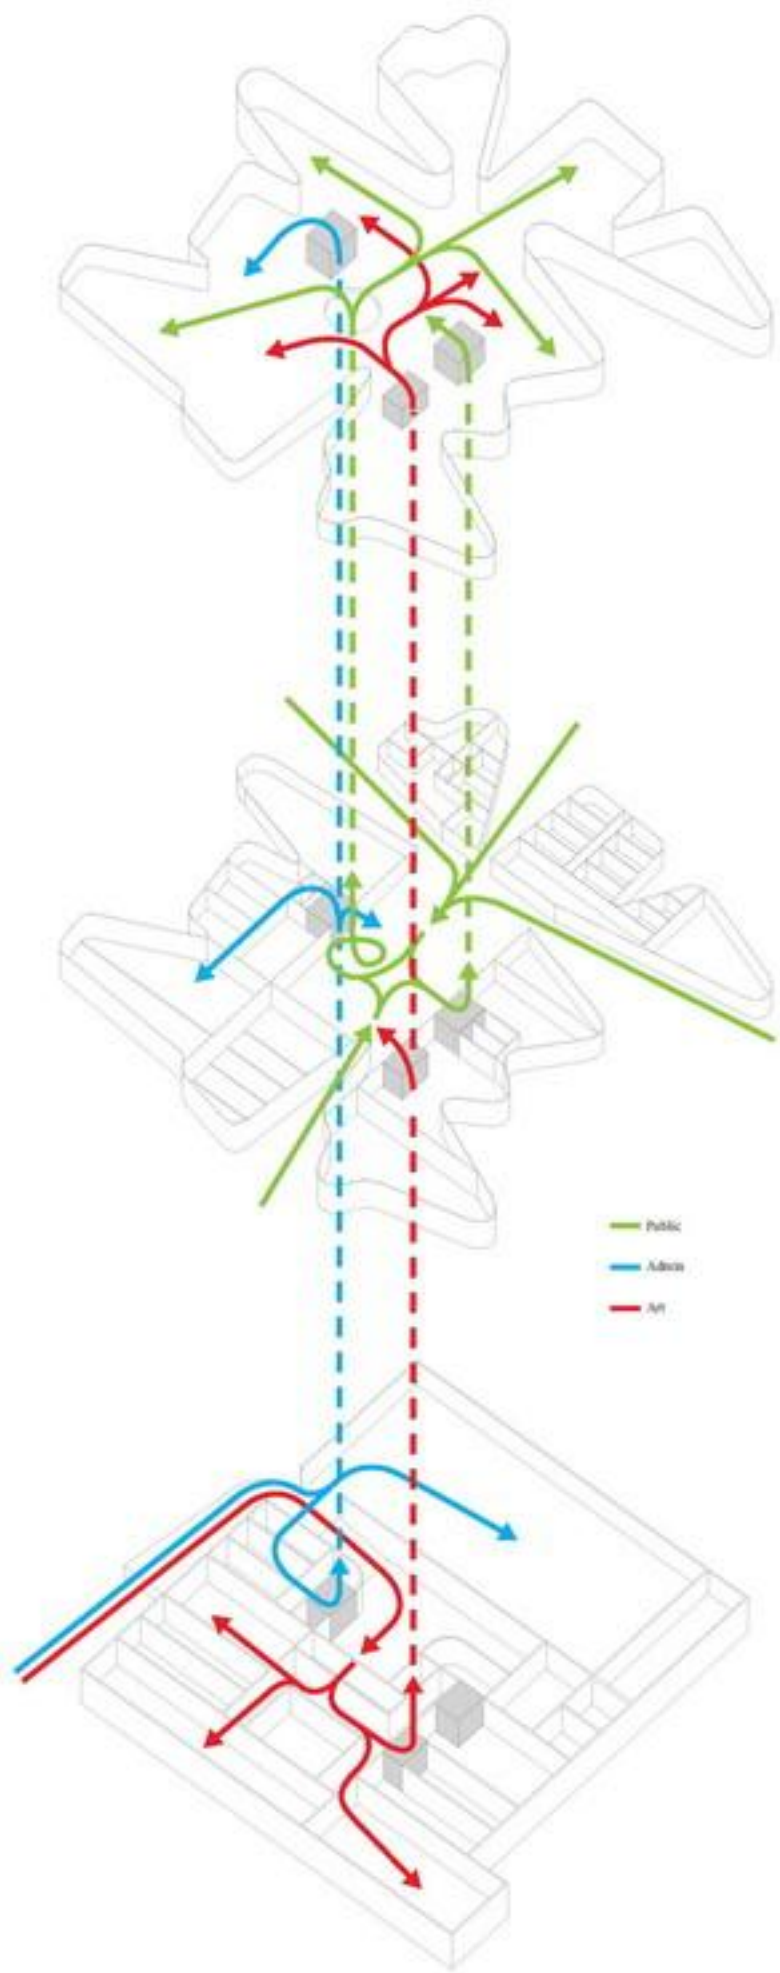

CIRCULATION

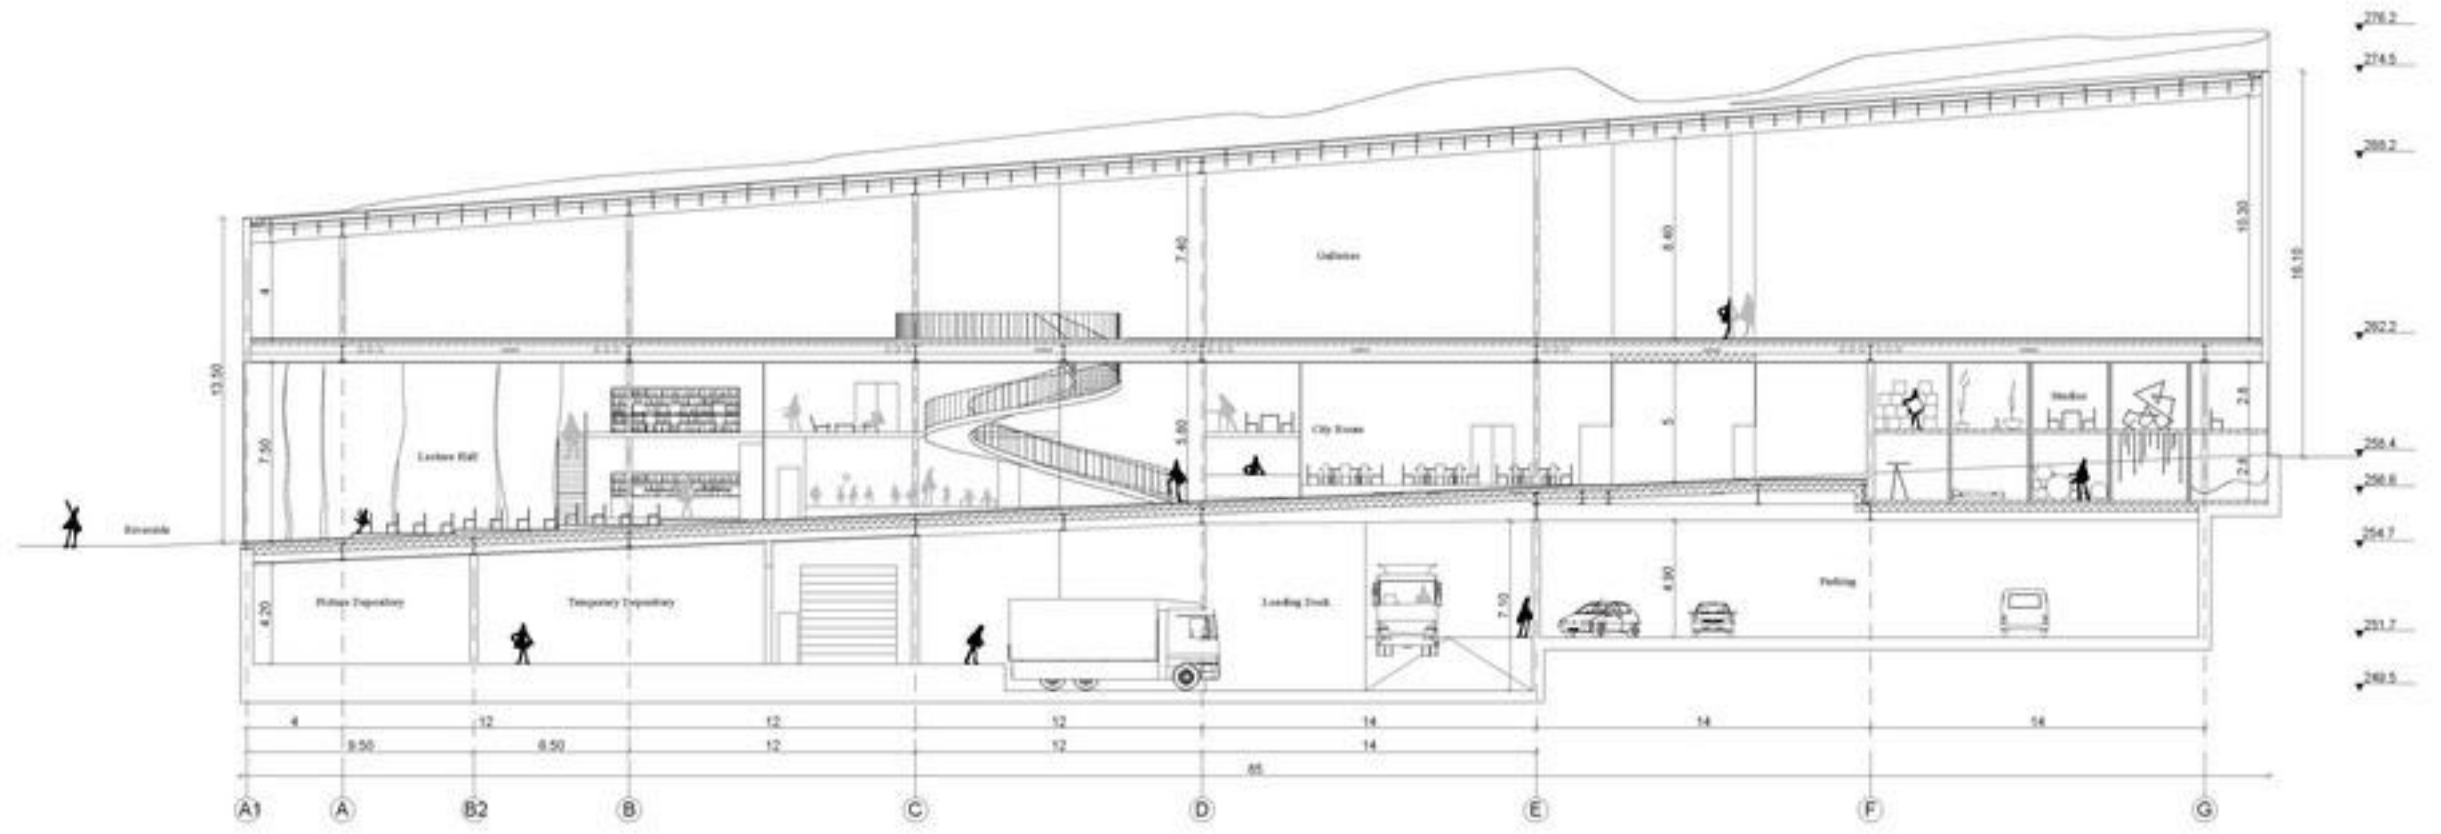

SECTION 1 NORTH-SOUTH 1:200

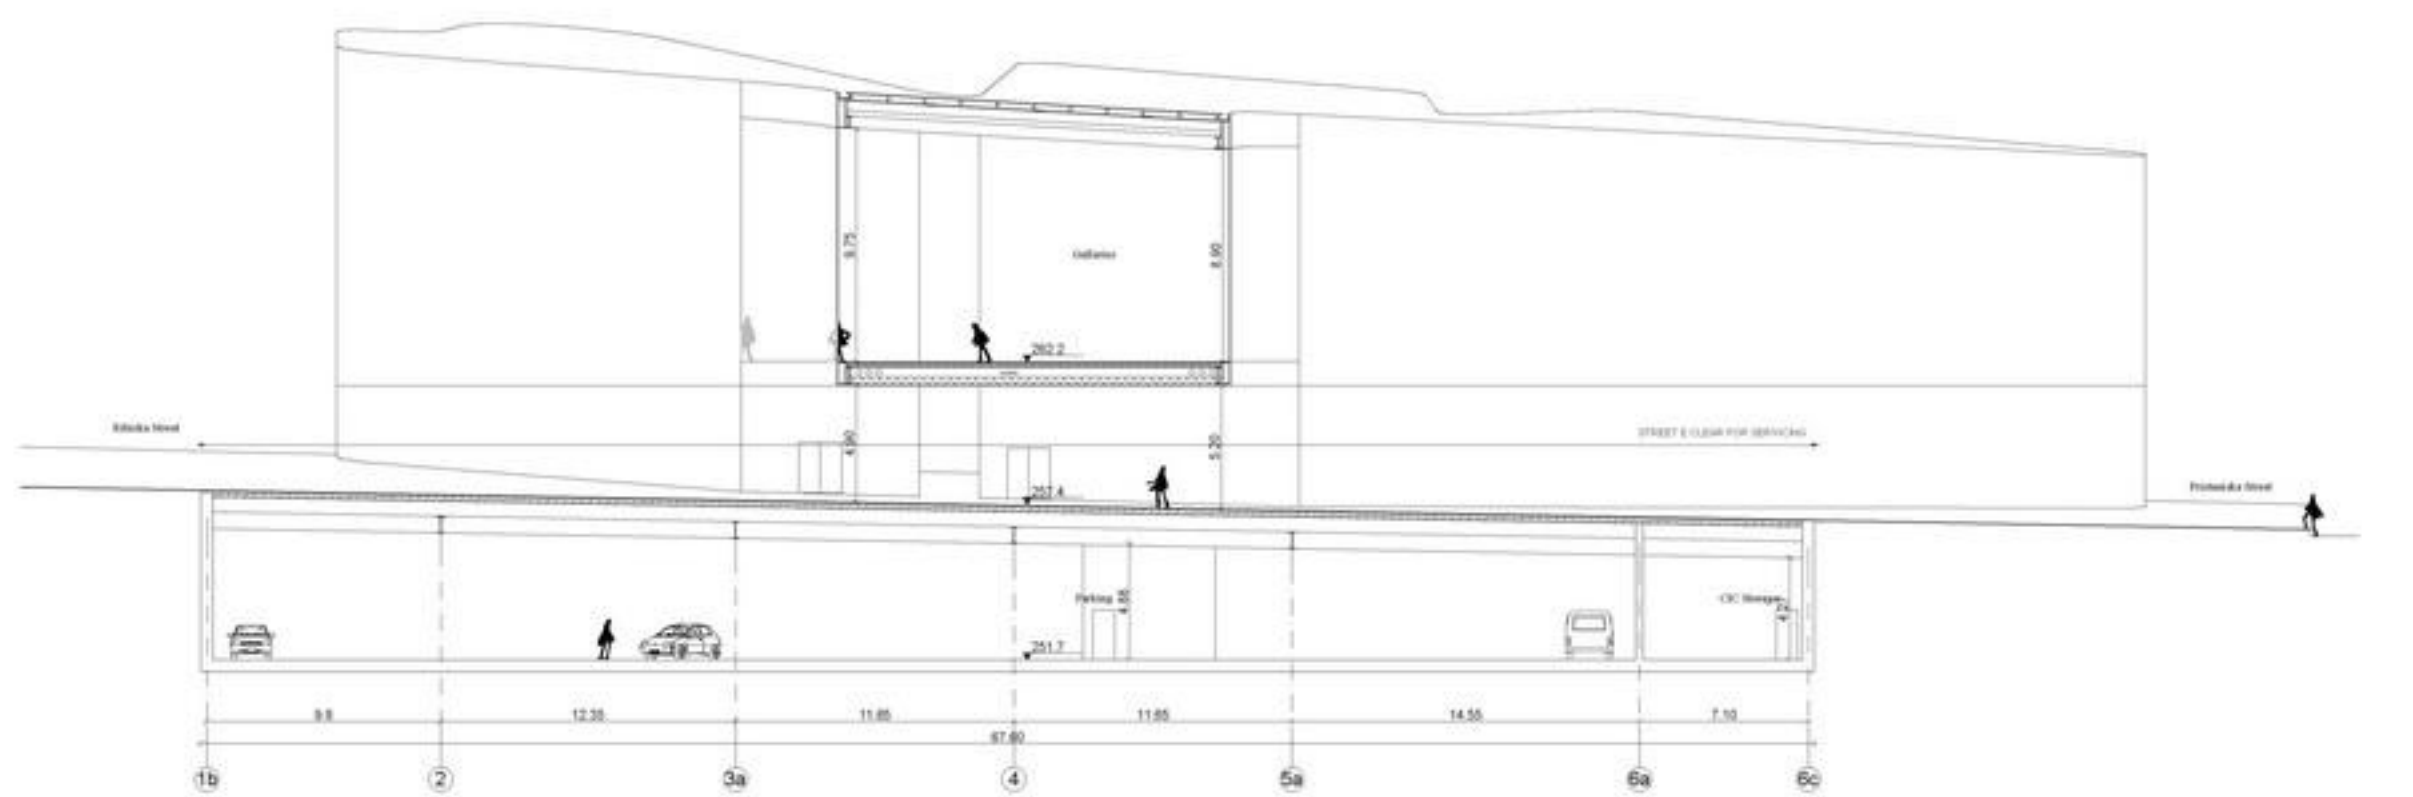

SECTION 2 EAST-WEST 1:200