


D:\Projects\1669\1669\_01.dwg

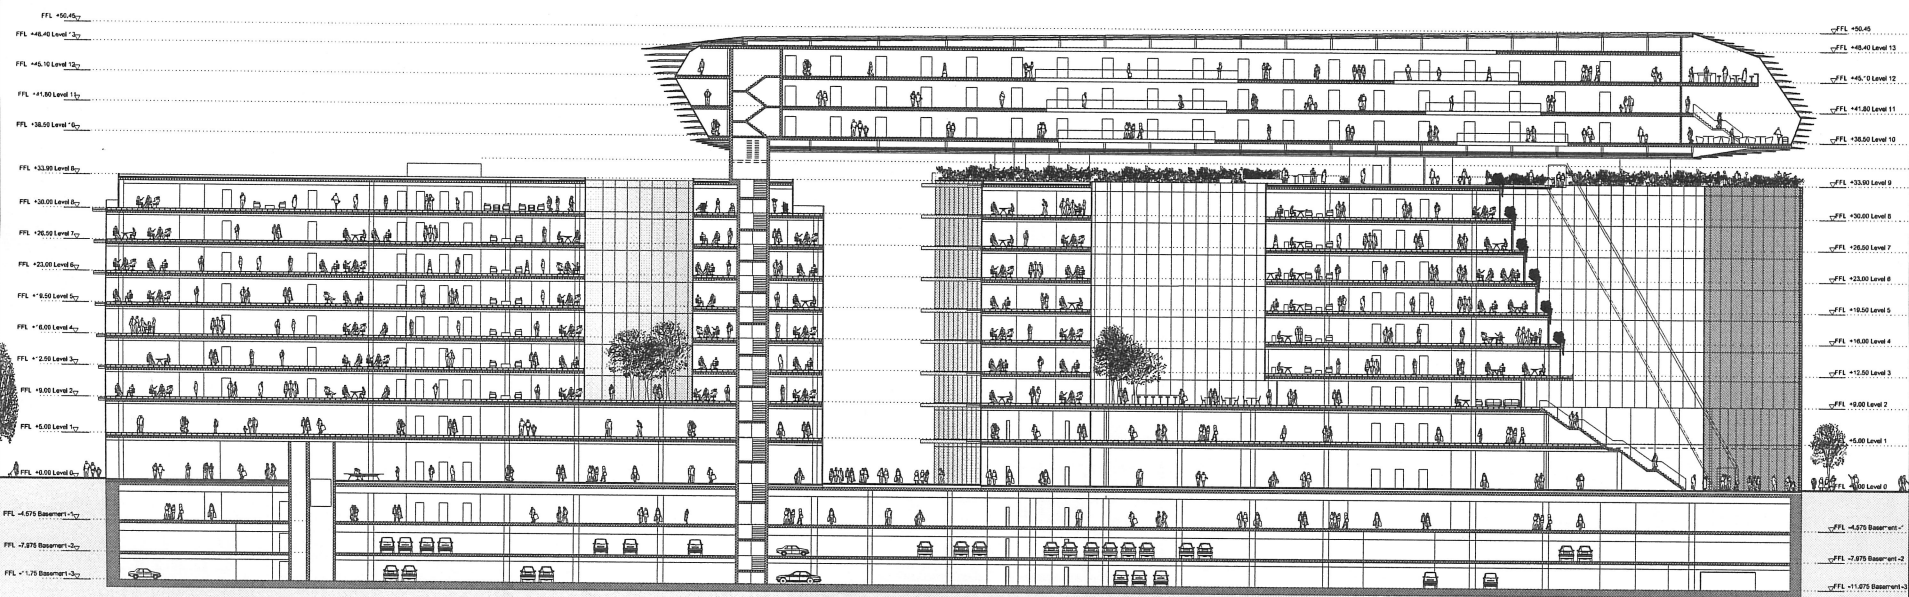

**General Notes**

1. Do not scale drawings. Dimensions govern.
2. All dimensions are in millimeters unless noted otherwise.
3. All dimensions shall be verified on site before proceeding with the work.
4. Foster + Partners shall be notified in writing of any discrepancies.
5. Key areas indicated on this sheet are approximate and indicative only.

Rev	Date	Reason For Issue	CT
01	21.09.09	Stage C	CT
02	15.12.09	Stage C	CT
Rev	Date	Reason For Issue	CT



**Foster + Partners**  
 Riverside, 22 Hester Road  
 London SW14 4AN  
 T +44 (0)20 7738 1455  
 F +44 (0)20 7738 1107

Client  
**IMMOBILIA Bcsli Projekt Kft**

Project  
**Main Street Project**

Title  
**Section AA**

Project No.	Scale @ A0	Date	Drawn By
1669	1:200	21.09.09	CT
Number	Revision		
A-2251	01		

**01 SECTION AA**  
 1:200

