



AA SECTION SCALE-1:1000

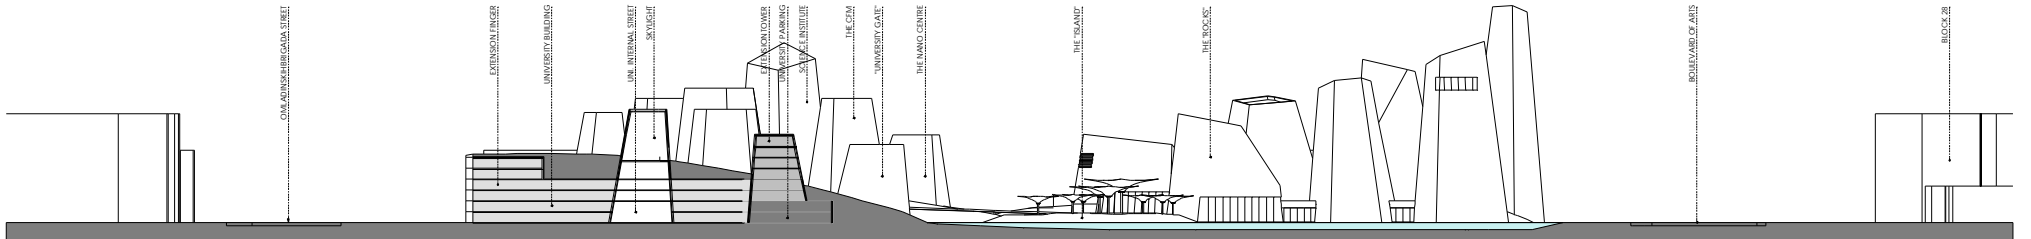

BB SECTION SCALE-1:1000

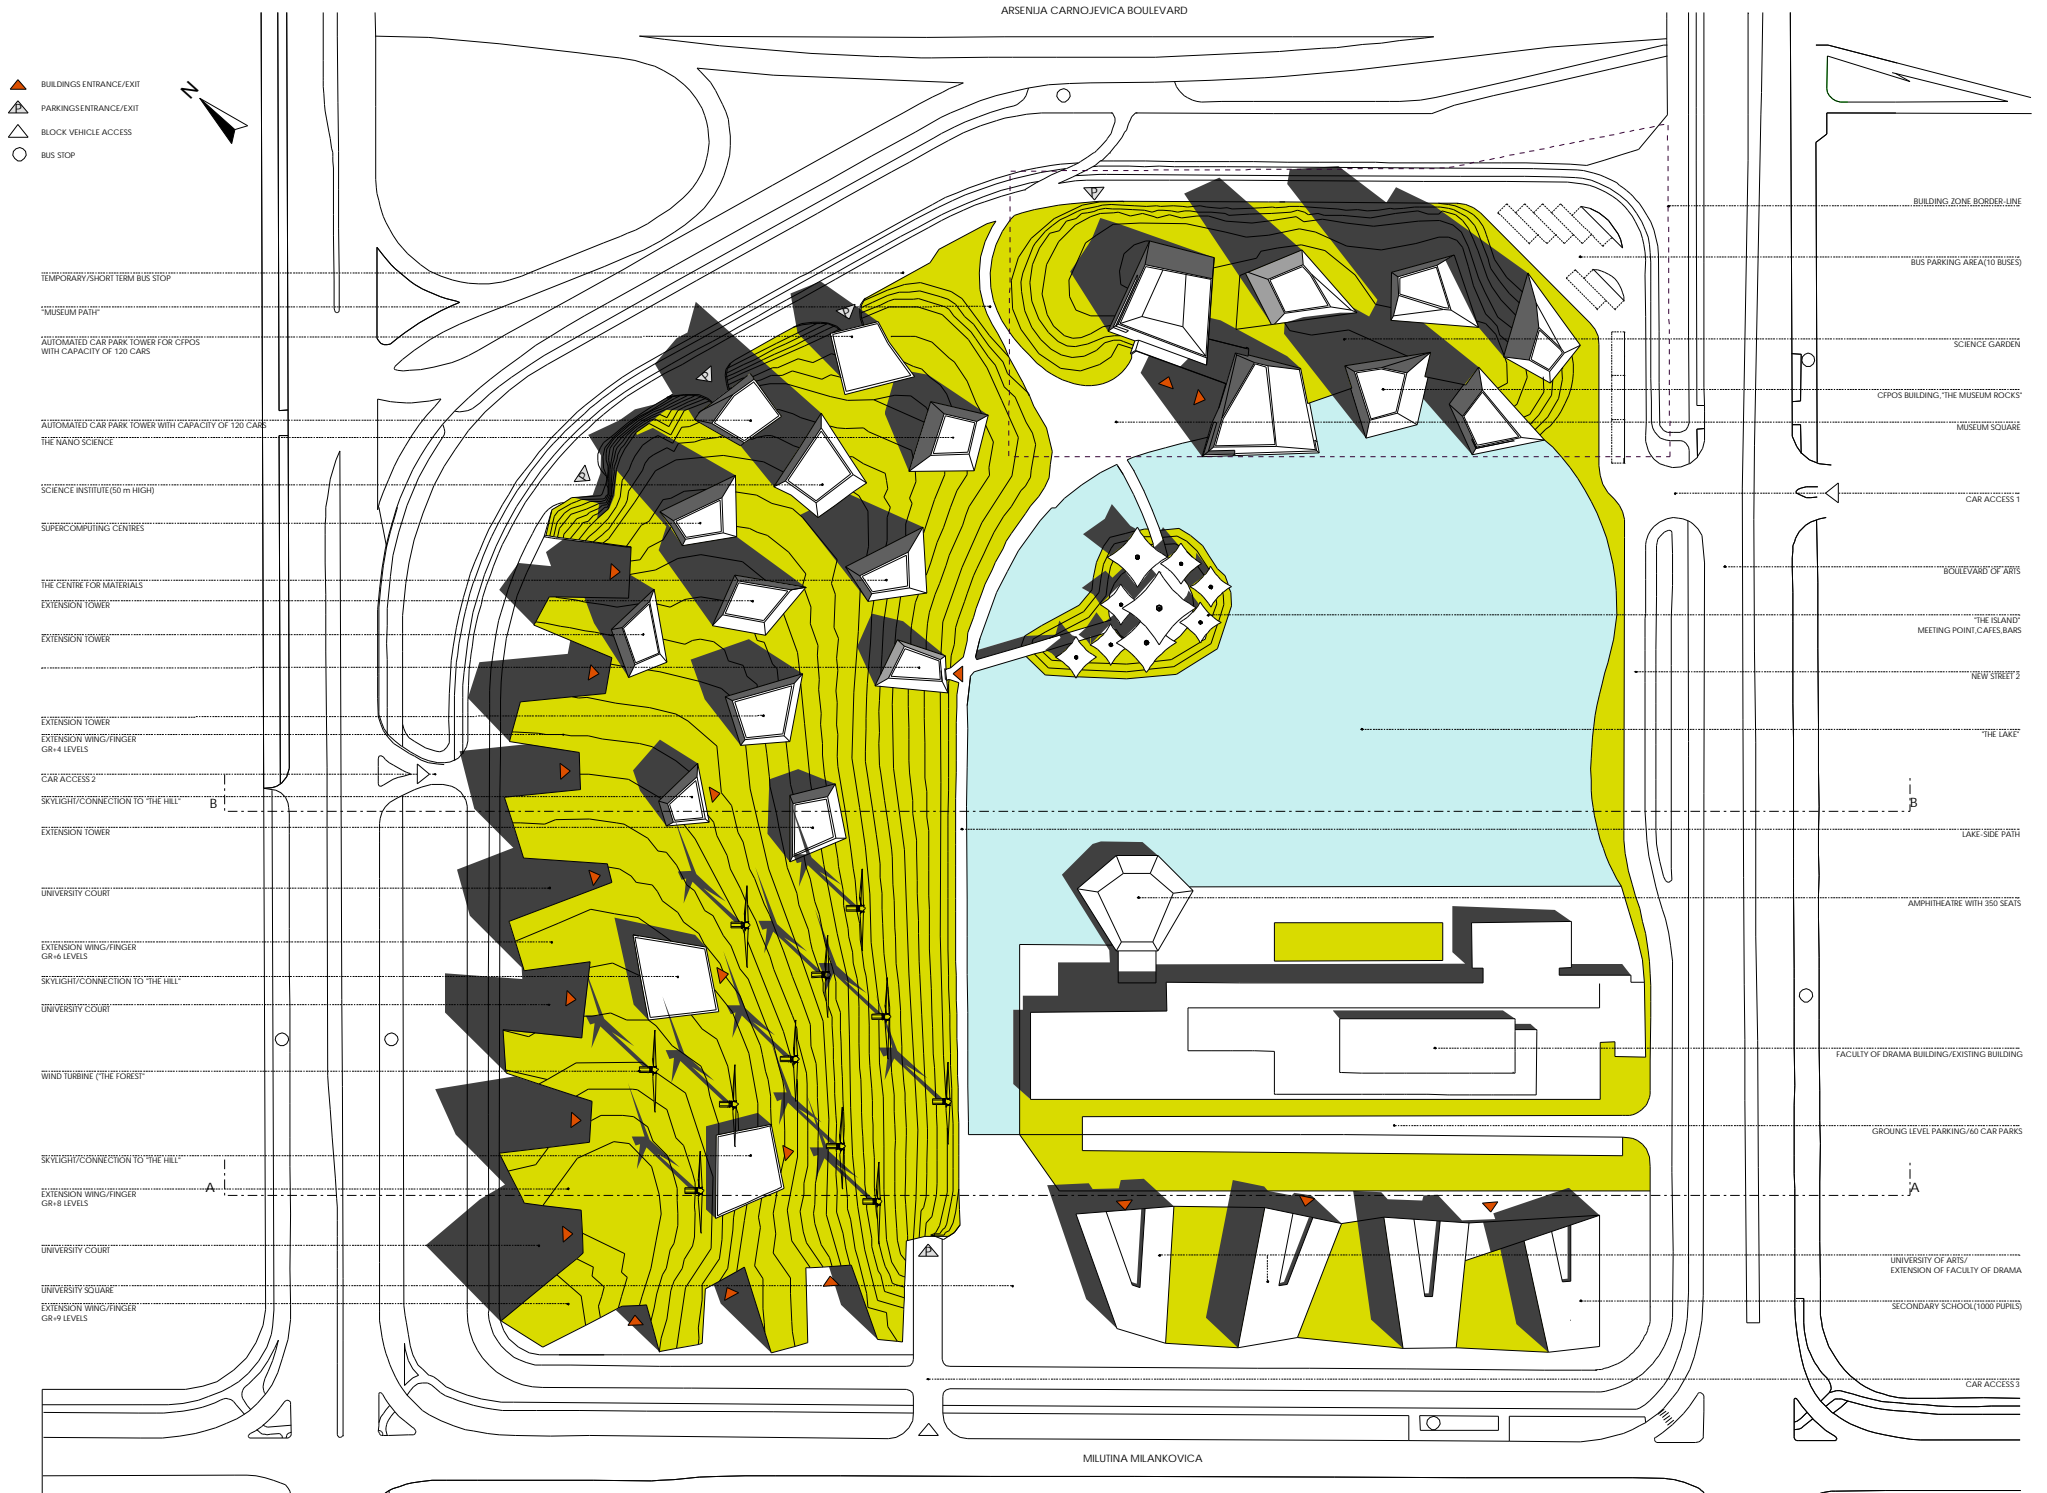

LAYOUT PLAN SCALE-1:1000

