




FÜRE LÉPNI SZABADI - A debreceni Kölcsey Központ épületegyüttesében található a **MODEM Modern és Kortárs Művészeti Központ**, melynek belső kertje a múzeum külső funkcióinak ad helyet. Rendezvényter - kiállítóter - pihenőhely. A különböző funkciójú terek a belsőudvar hosszanti oldalával párhuzamos, széles pihenősávnyról nyílnak fel. A hosszanti tengelyre felülről finoman megjelenő vonalrendszer a gyepen továbbítva szegélyként rajzolódik ki a térben. A szimpadot és nézőteret jelzőszerűen választja el a közöpen megszakított gyeppad a nagyméretű gyepfelületől és a kávézóterasztól. Anyaghasználat: mészkő, nagyméretű burkolólapok, trópusi fa. A kert díszvilágítását a hosszanti tengelybe fektetett fénycsík adja. A belsőkert épített elemelt díszfüvekkel beültetett felületek tagolják. Hangsúlyos eleme a kertnek a nagyméretű gyepfelület, mely a kertbe vonzza a látogatókat.

TÁRSADALMI TEVÉKENYSÉG: Magyar Építész Kamara Tájépítész Tagozat - vezetőségi tag; Ormos Imre Alapítvány - kuratóriumi tag

KEEP ON THE GRASS! - The **MODEM Modern and Contemporary Cultural Centre** is part of the **Kölcsey Centre** in Debrecen. The inside garden is the place for the outside activity of the Museum. Events - exhibitions - resting place. The different functions of the place are connected to the walkway, which is parallel the longer side of the building. The light line system which is connected to the longitudinal axis draws lines in the lawn. The stage and the auditorium are lightly separated by "awnbenches" from the big lawn and the cafe terrace. Materials: limestone, large tiles, tropical wood. The decorative lighting of the garden placed in the longitudinal axis - "lightstrip" in the line. The constructed elements of the garden divided by perennial grass area. The big open lawn is significant part of the garden, which attracts the visitors.

SOCIAL ACTIVITY: Chamber of Hungarian Architects, Division of Landscape Architects - member of headquarter; Ormos Imre Foundation - member of advisory board

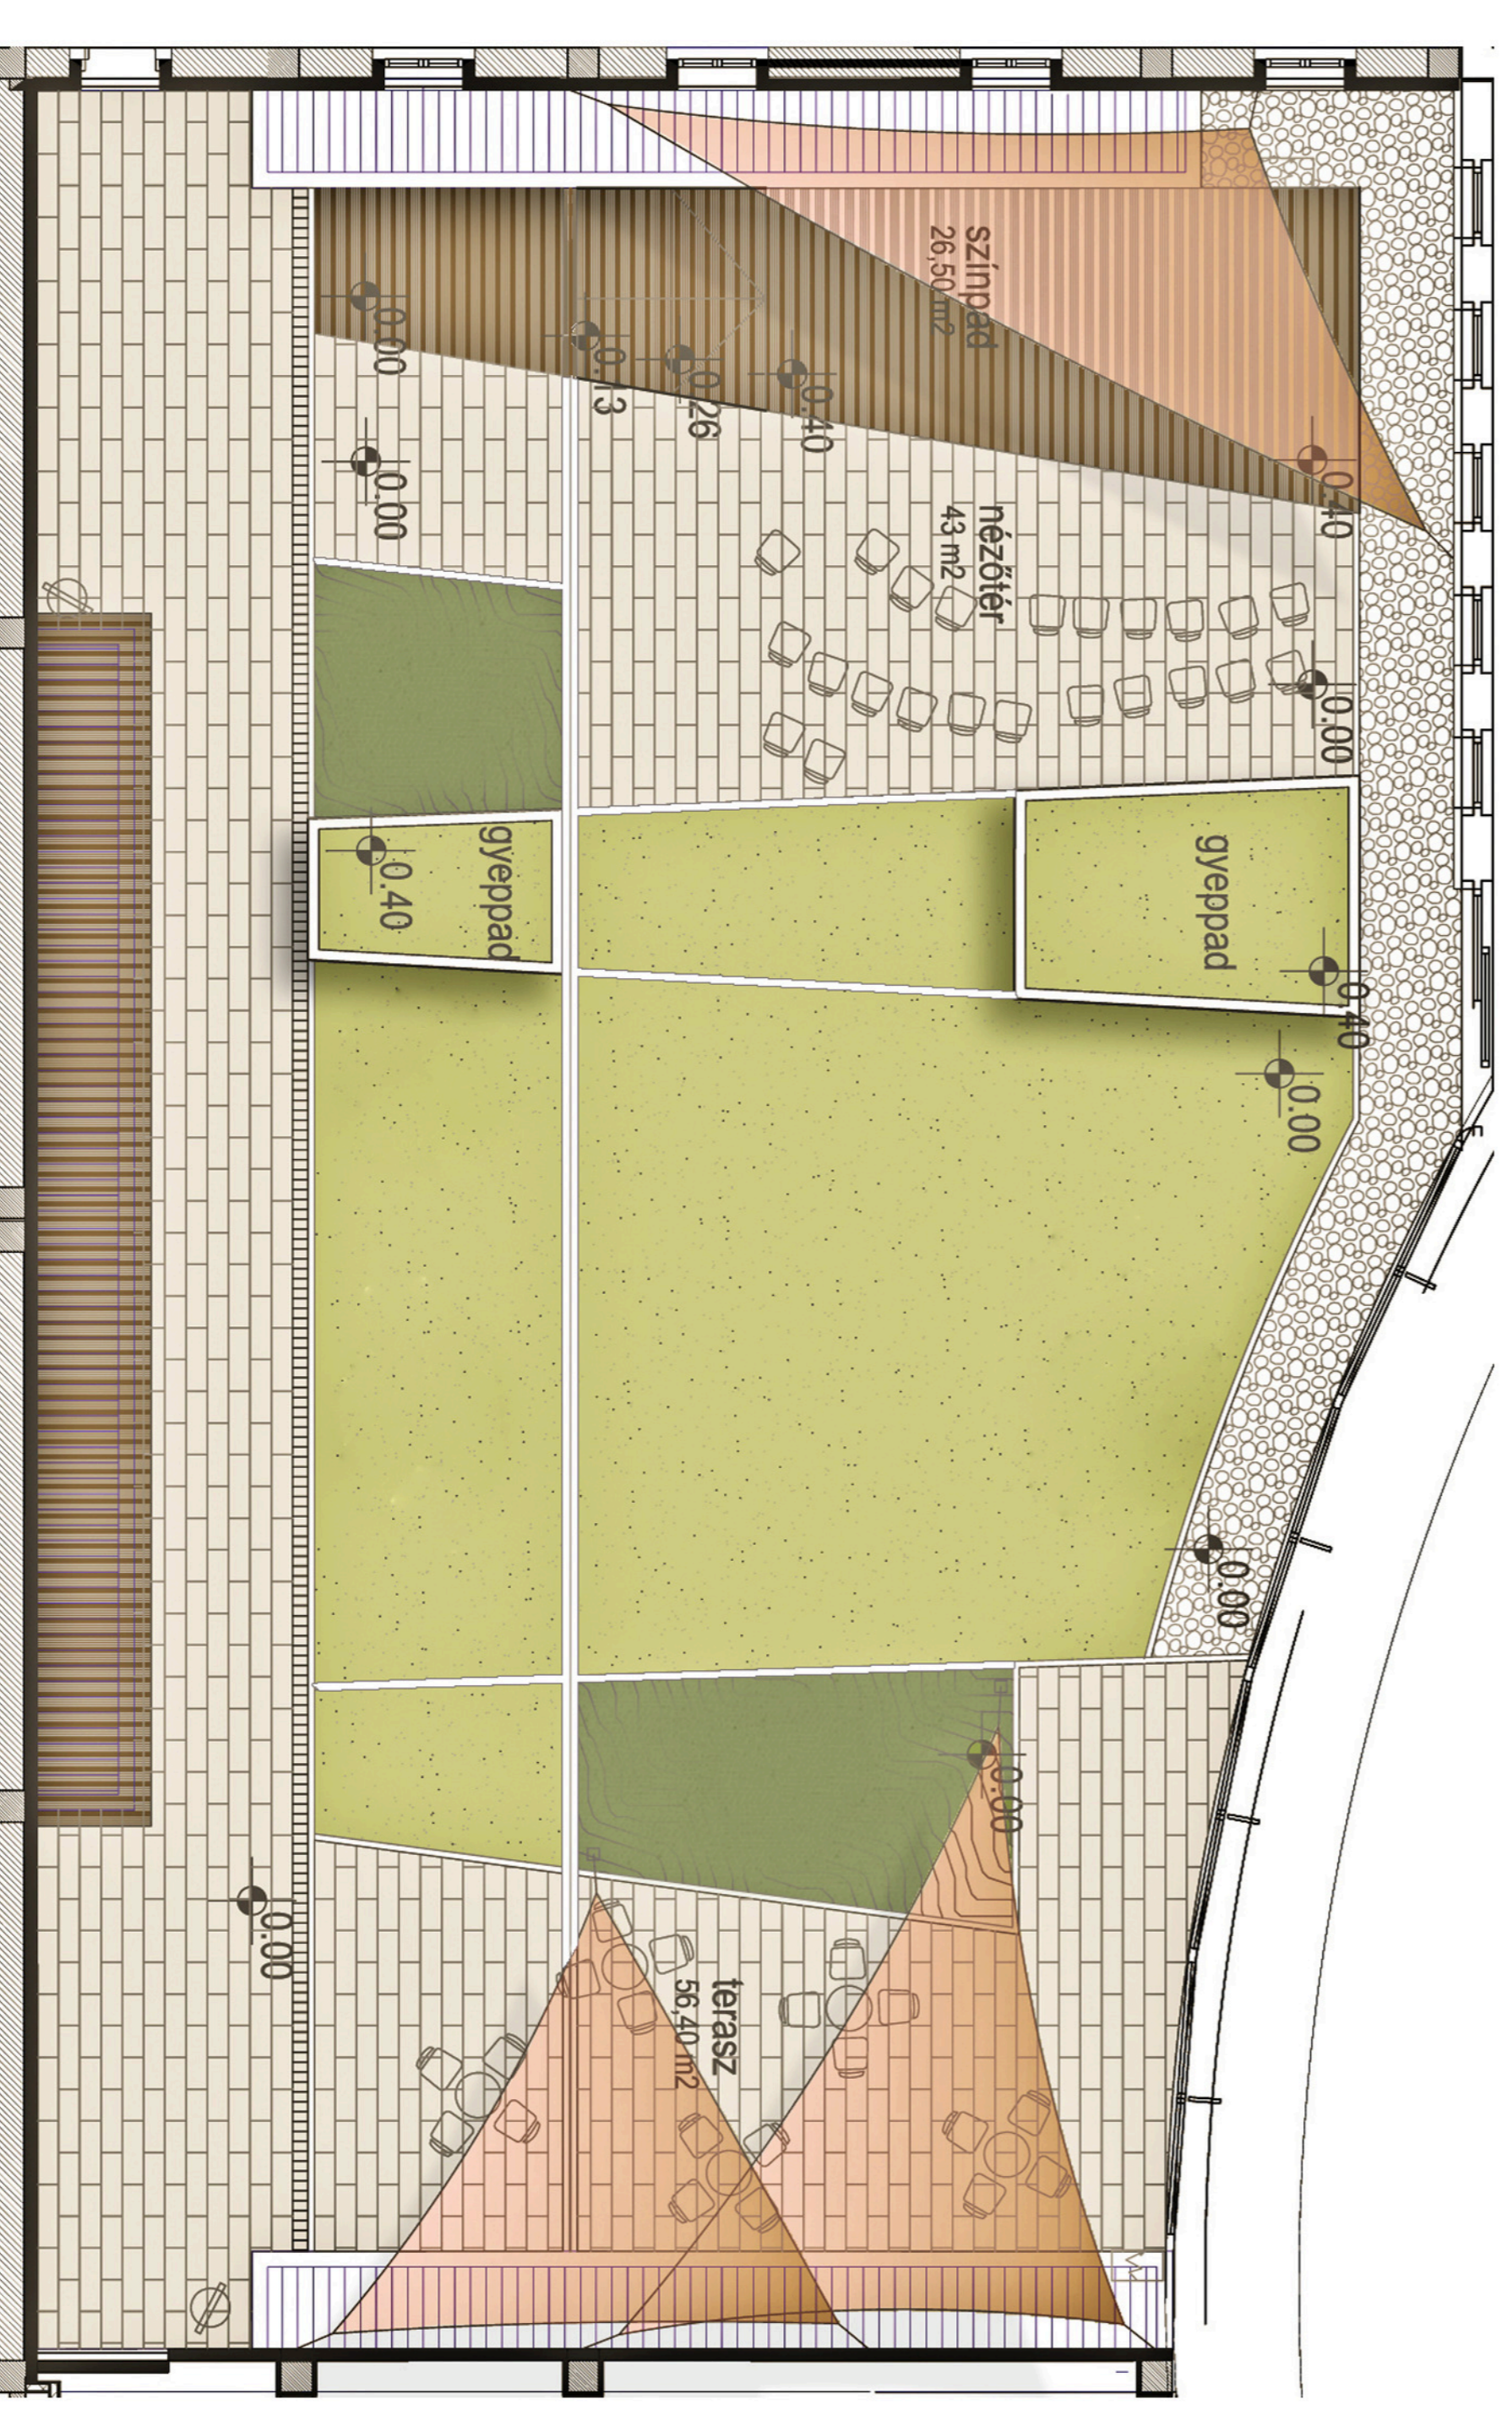

Név / Name: Sándor Tamás
Társaszerzők neve / Co-designers' name: Pottlyondy Flóra
Cégnev / Company name: S-TER Kft.
Elérhetőségek / Contacts: H-1091 Budapest, Ulloi út 5., www.s-ter.hu, ter@s-ter.hu
Projekt Neve / Project name: Debrecen, **MODEM** belső kertje
Évszám / Year: 2009