



# FLOORS


-1 BASEMENT 1/500

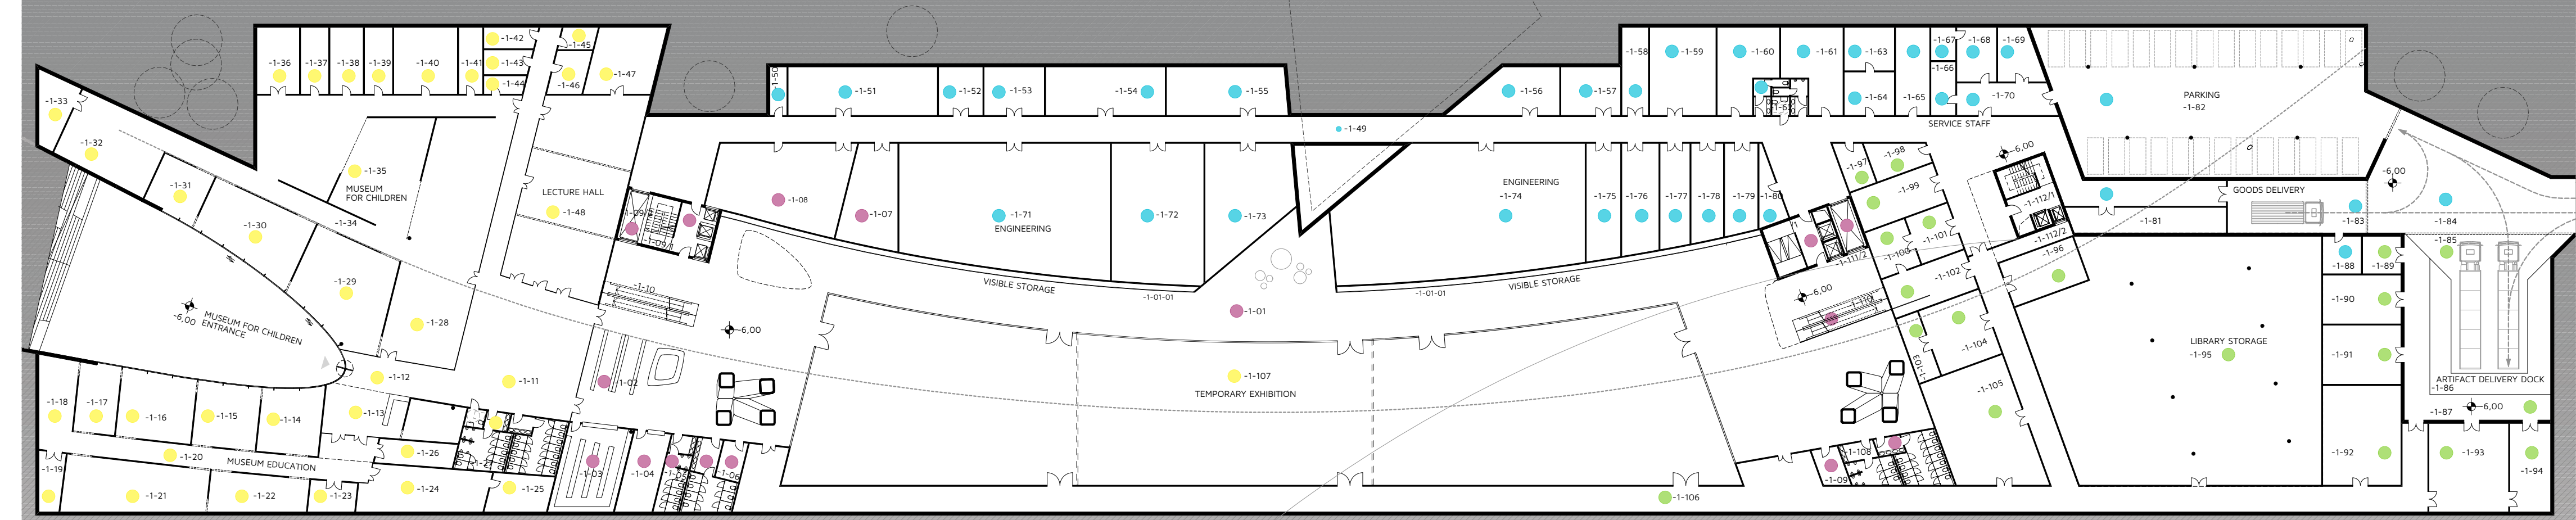


-0,5 BASEMENT MEZZANINE

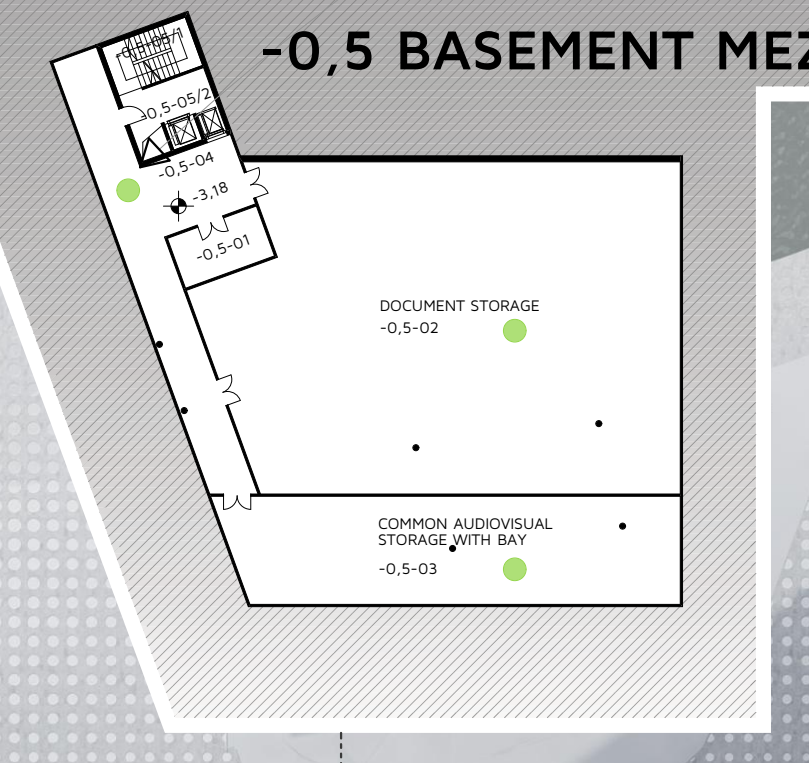


1.5 MEZZANINE 1/500

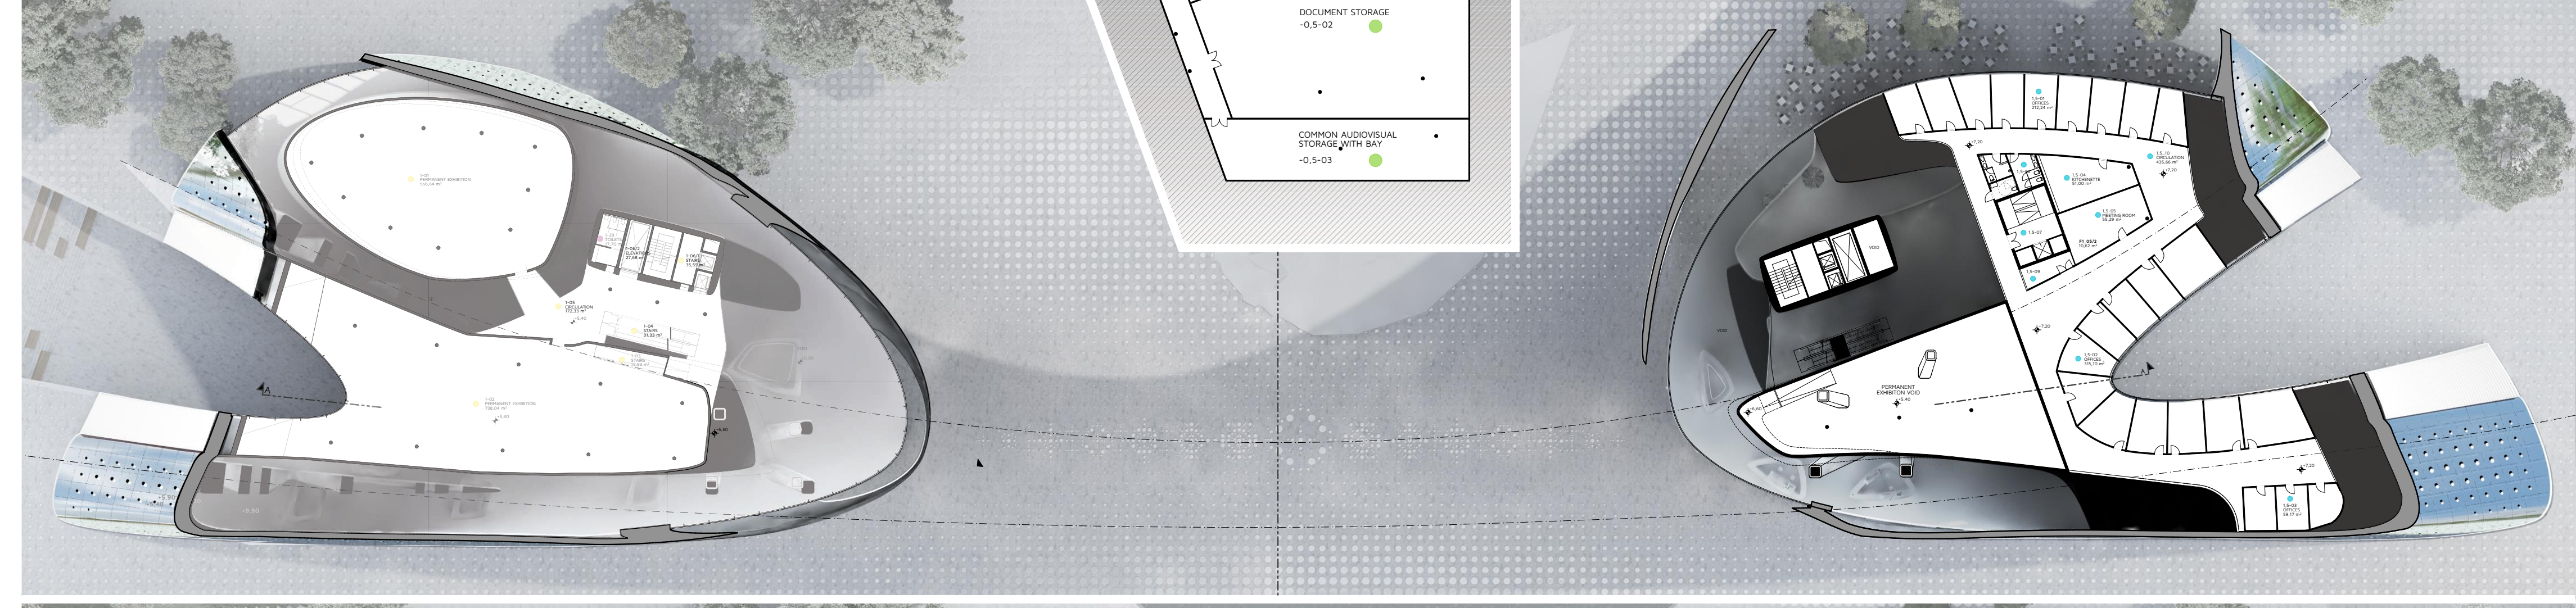

2ND FLOOR 1/500

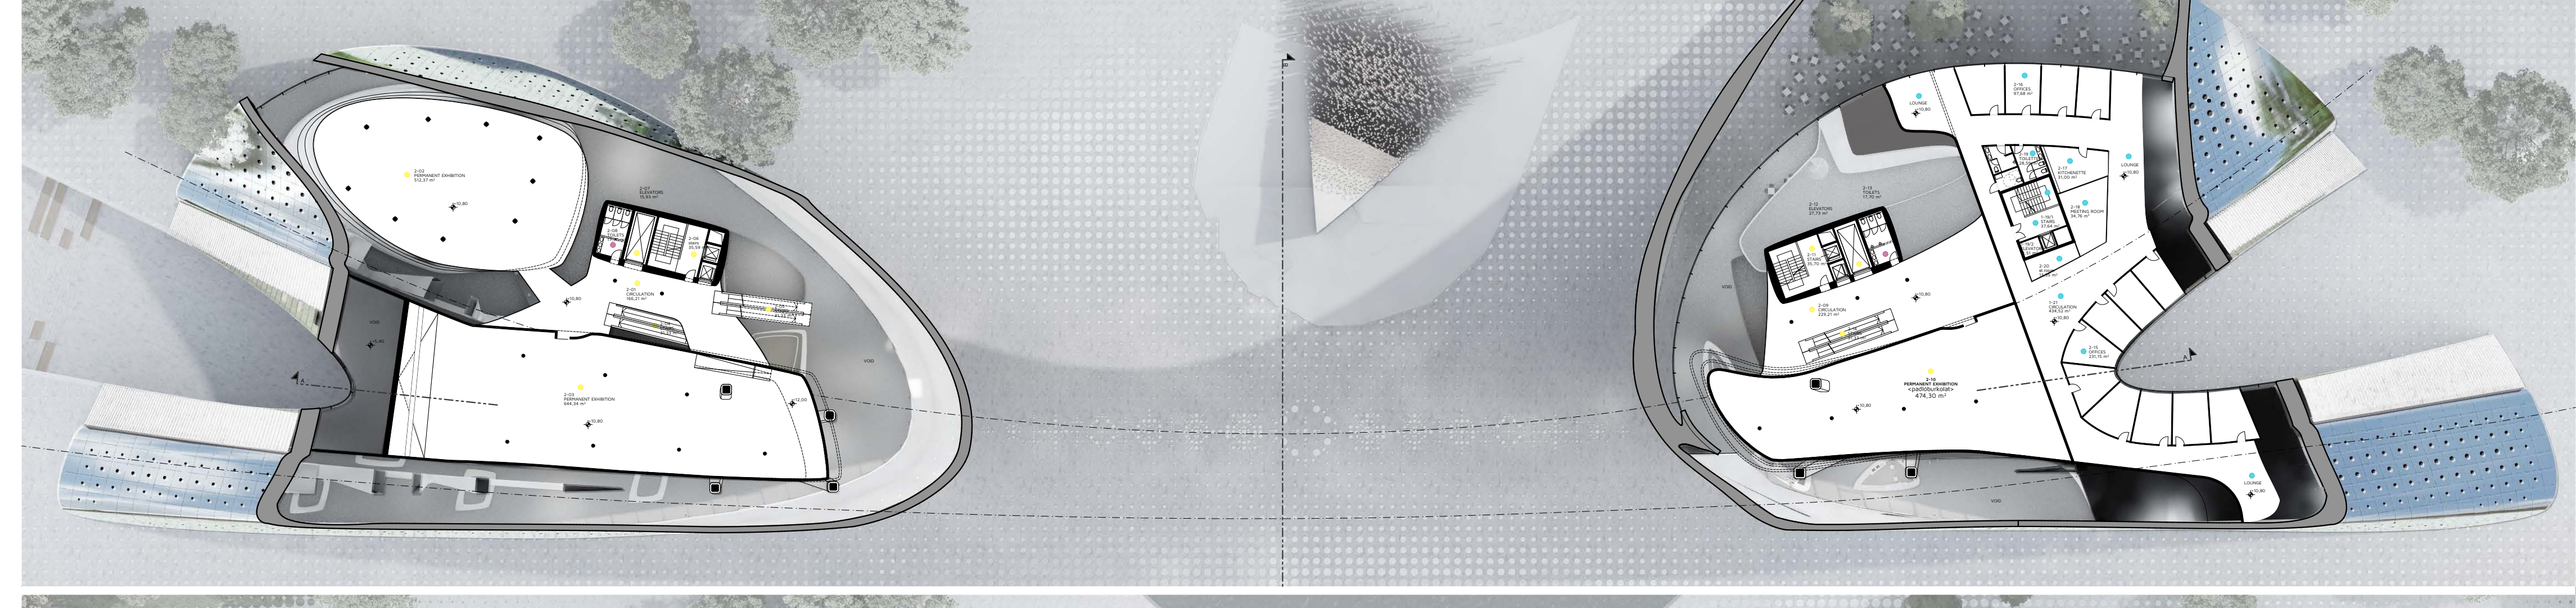

3RD FLOOR 1/500

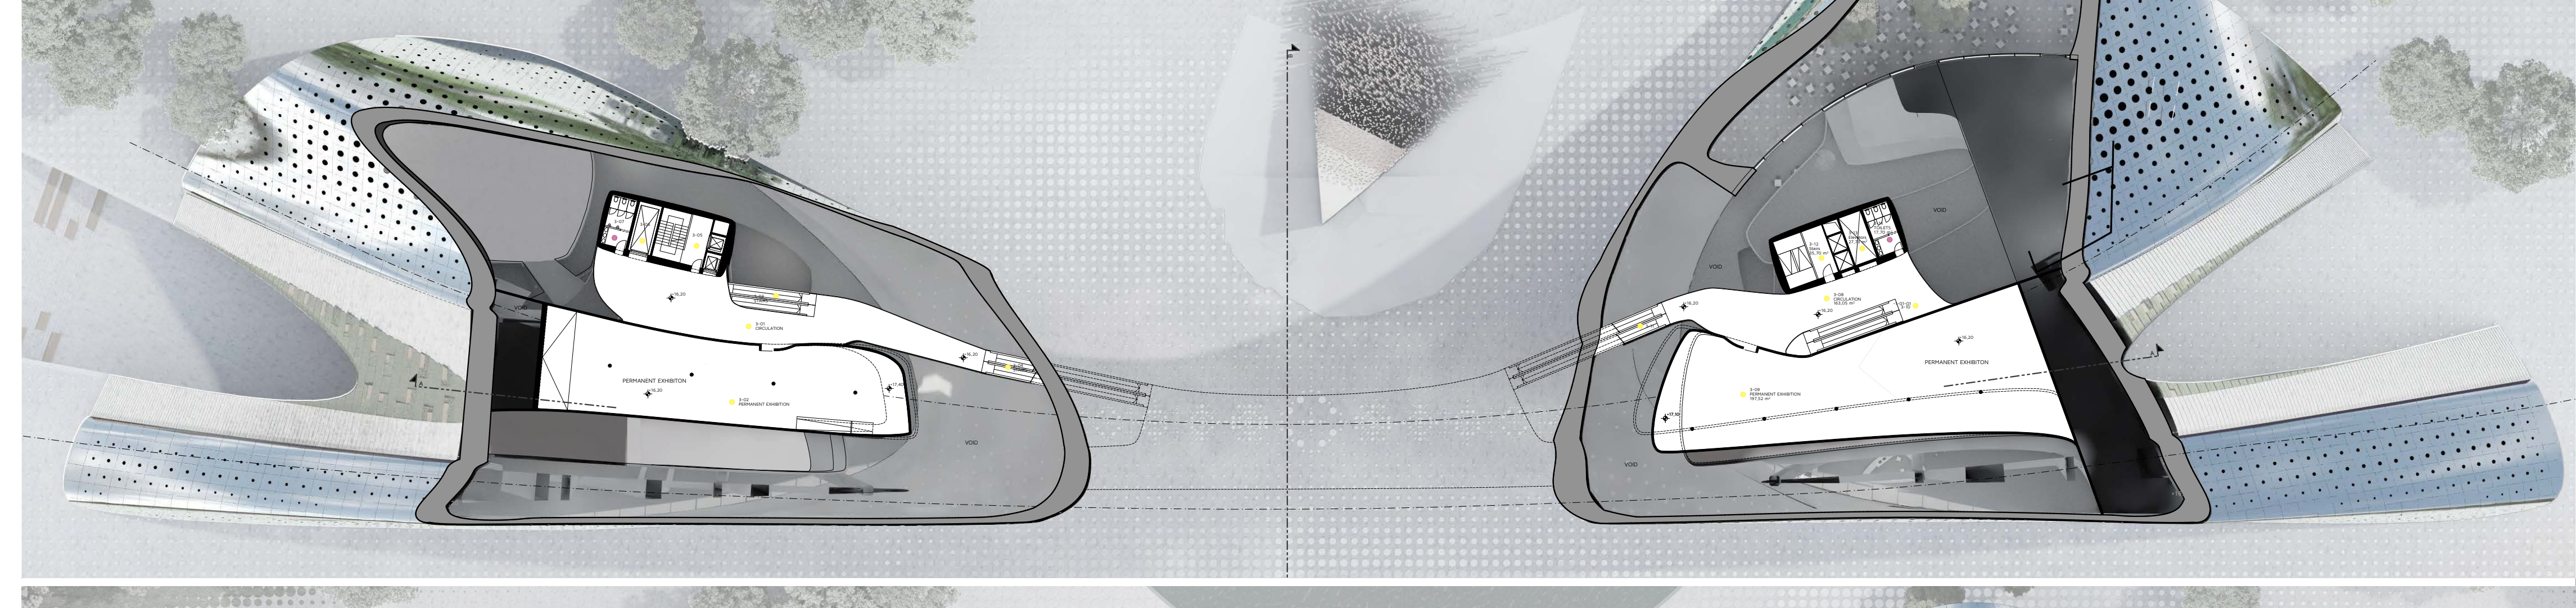

4TH FLOOR 1/500

