


A-A METSZET M=1:100



B-B METSZET M=1:100

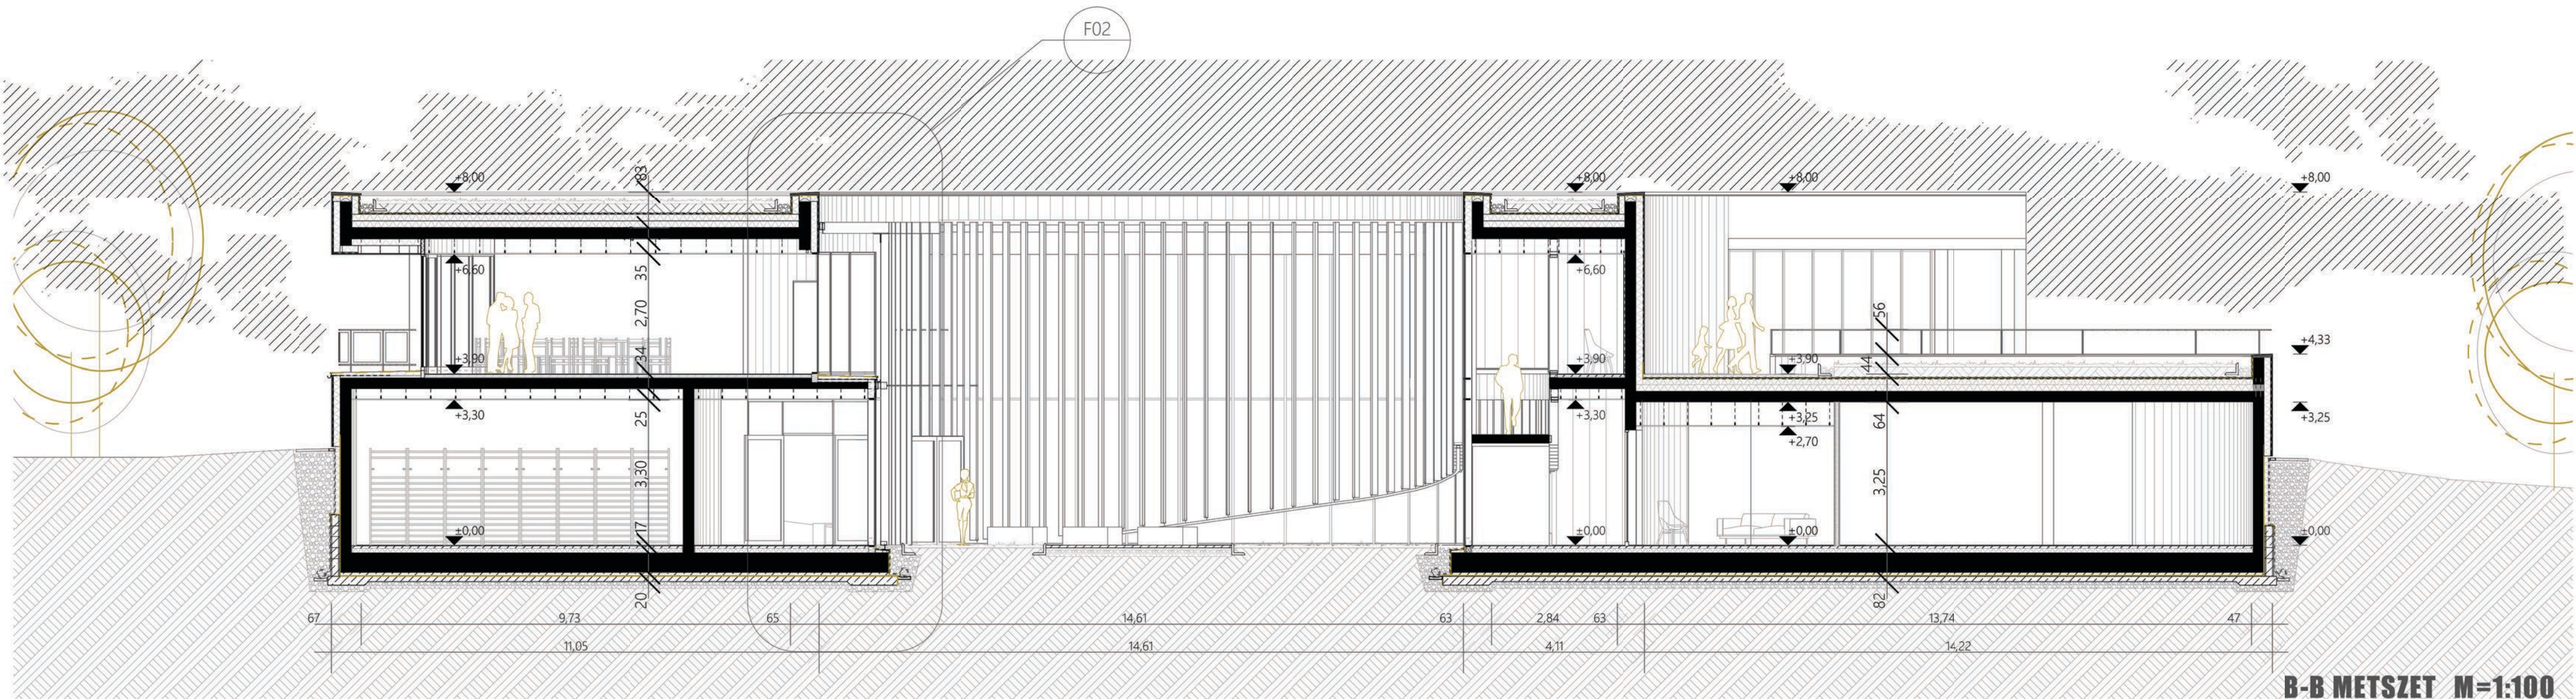