



4\_4 RÉSZLETRAJZ M=1:10

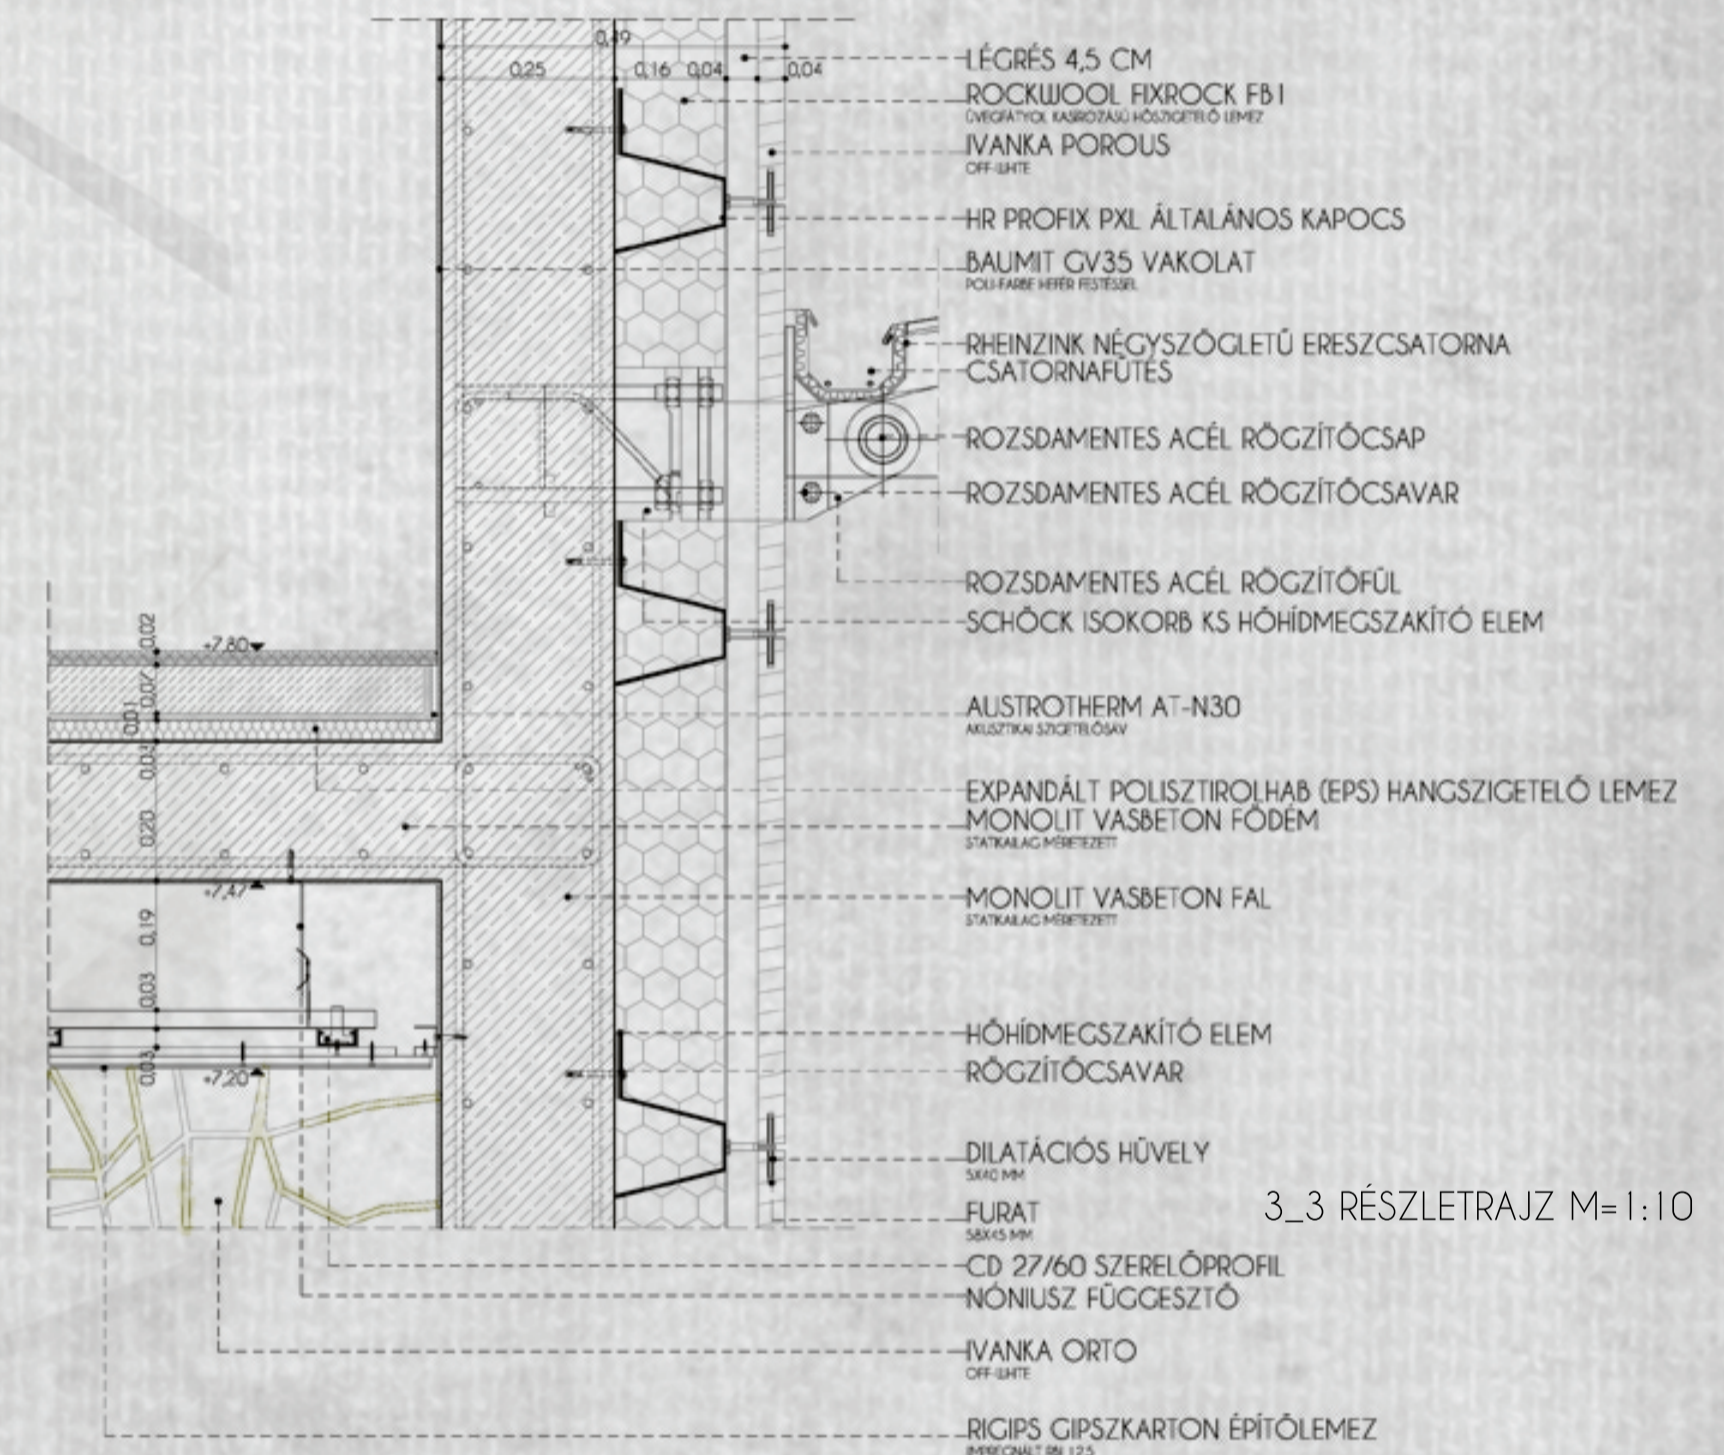

3\_3 RÉSZLETRAJZ M=1:10

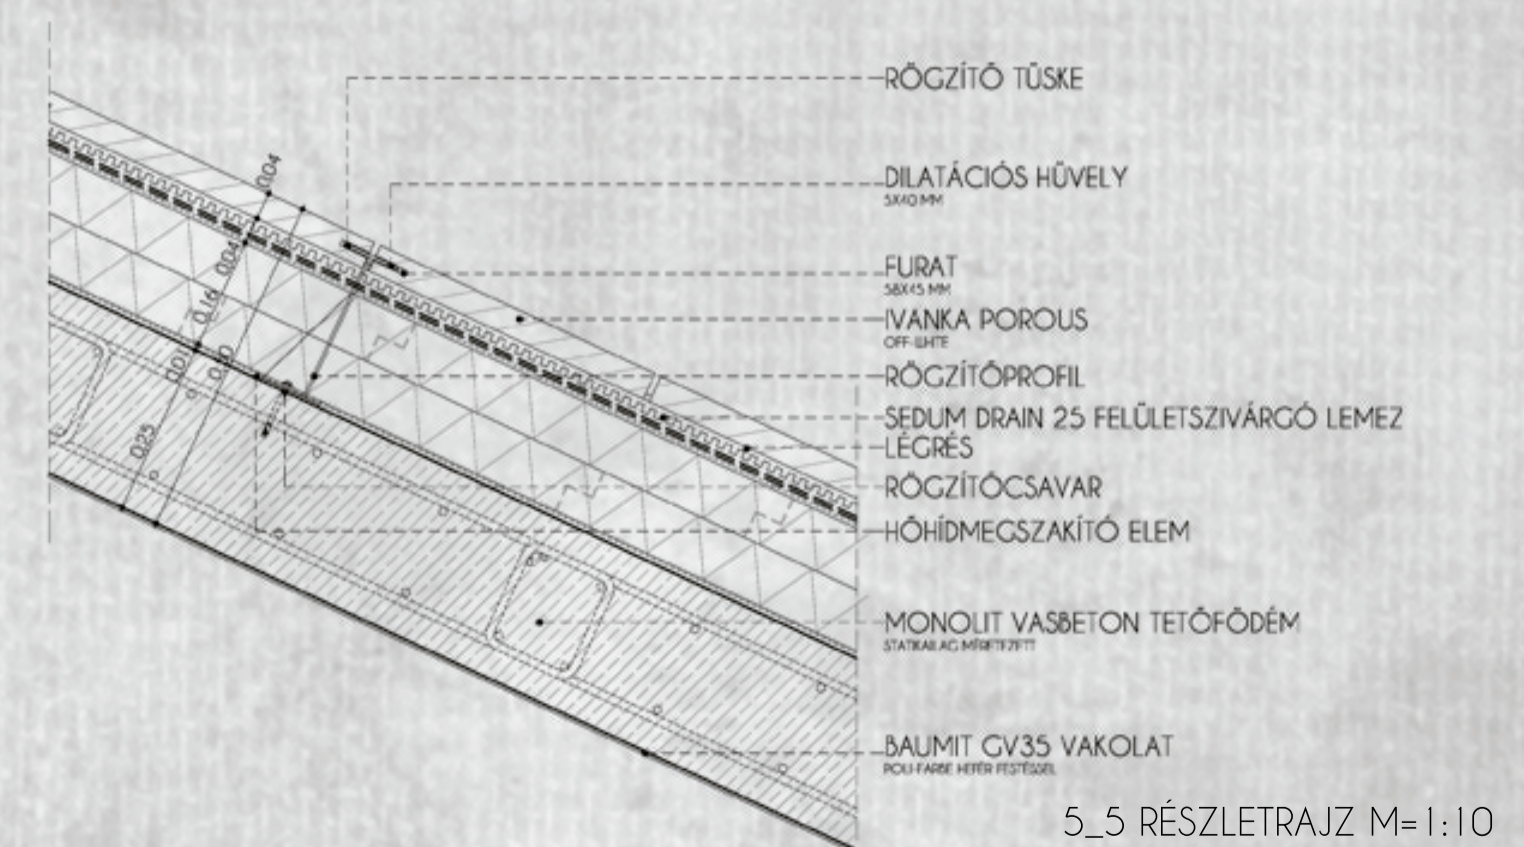

5\_5 RÉSZLETRAJZ M=1:10