


**Gyarmati Dezső Uszoda**  
**Budapest, Máriaremete**

Gyarmati Dezső Swimming Pool  
 Budapest, Máriaremete


Panelkiosztási terv Vázszerkezeti terv

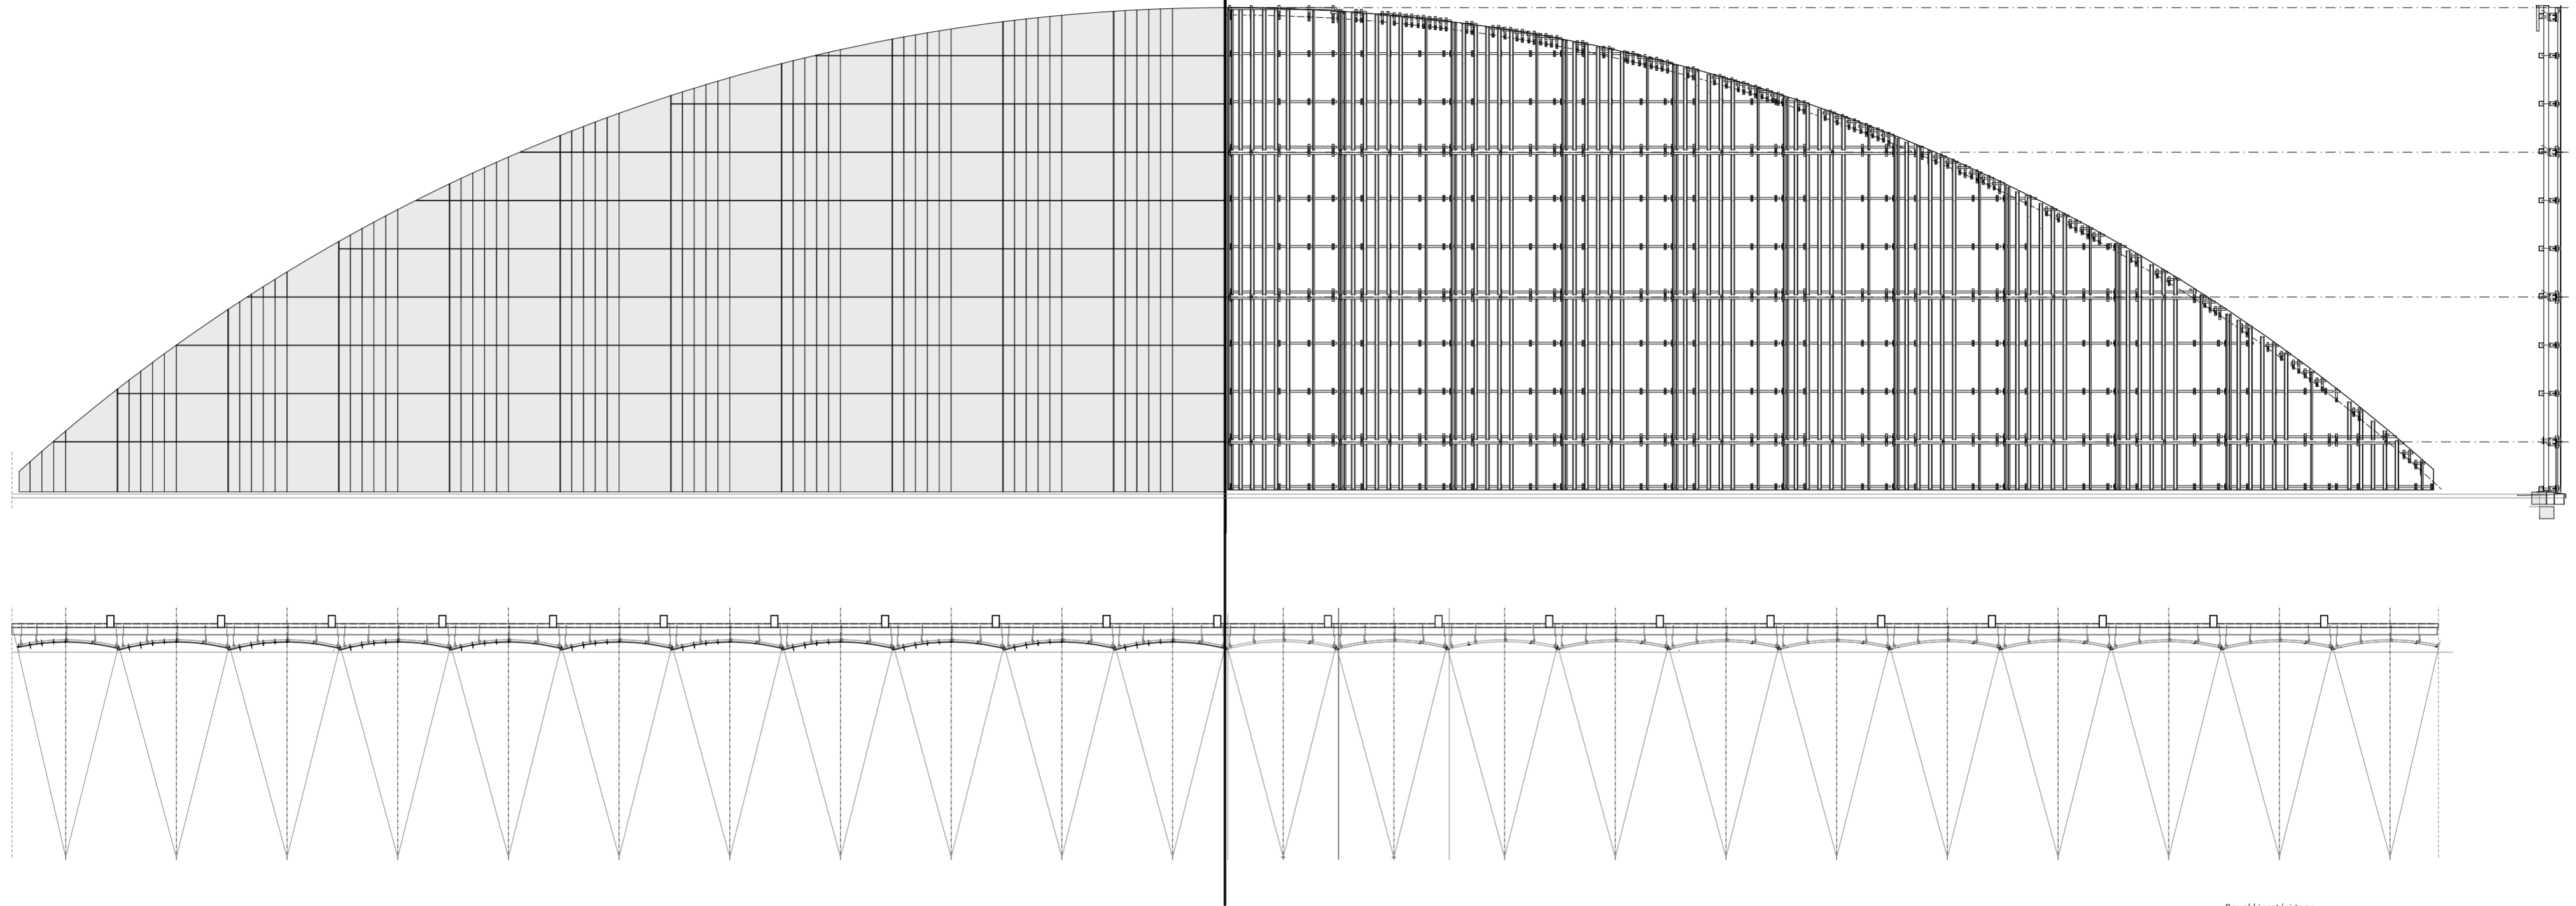

Panel kiosztási terv  
 Panel allocation plan

Panelburkolat részletterv  
 Panel cover detail

- |   |   |
|---|---|
| 1 | Acél falvázartató   |
| 2 | Másodlagos vízszintes acél tartószerkezet   |
| 3 | Változó méretű, alumínium lizéna  |
| 4 | Fekvő helyzetű, acél fegyverzetű, pirhab töltésű szendvicspanel                   |
| 5 | Ívesített vízszintes alumínium főborda, pontszerű alumínium konzollal rögzítve    |
| 6 | T- szelvényű függőleges segédborda  |
| 7 | Ragasztott, íves, alumínium fegyverzetű kompozit homlokzatburkolati panel (PREFA) |
| 8 | LED szalag, rejtett világítás   |
- 
- |   |   |
|---|---|
| 1 | Steel wall frame column   |
| 2 | Secondary horizontal steel structure                                  |
| 3 | Variable size aluminium lysine  |
| 4 | Sandwich panel in laying position, steel armored filled with PIR foam |
| 5 | Curved horizontal aluminium headboard, fixed with aluminium bracket   |
| 6 | T-section vertical auxiliary frame                                    |
| 7 | Adhesive curved aluminium armored composite facade panel (PREFA)      |
| 8 | LED strip, hidden lighting  |

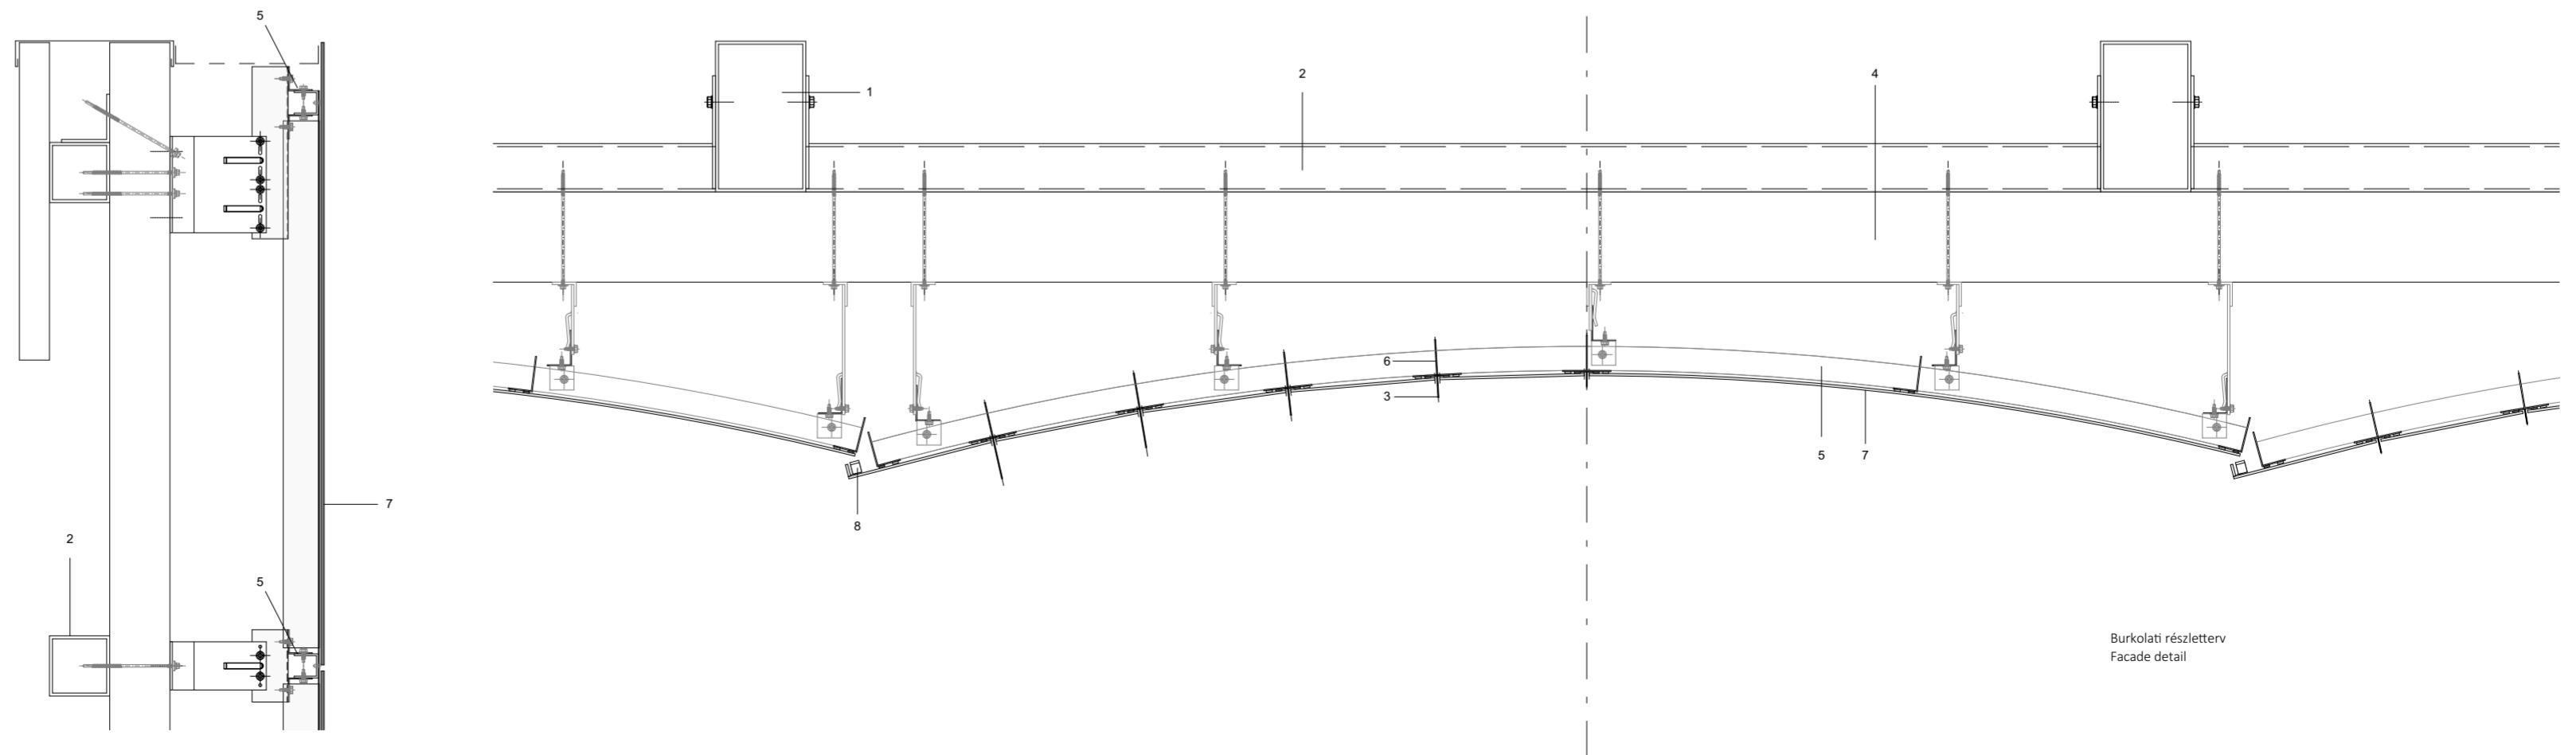

Burkolati részletterv  
 Facade detail