


B-B metszet m=1:200

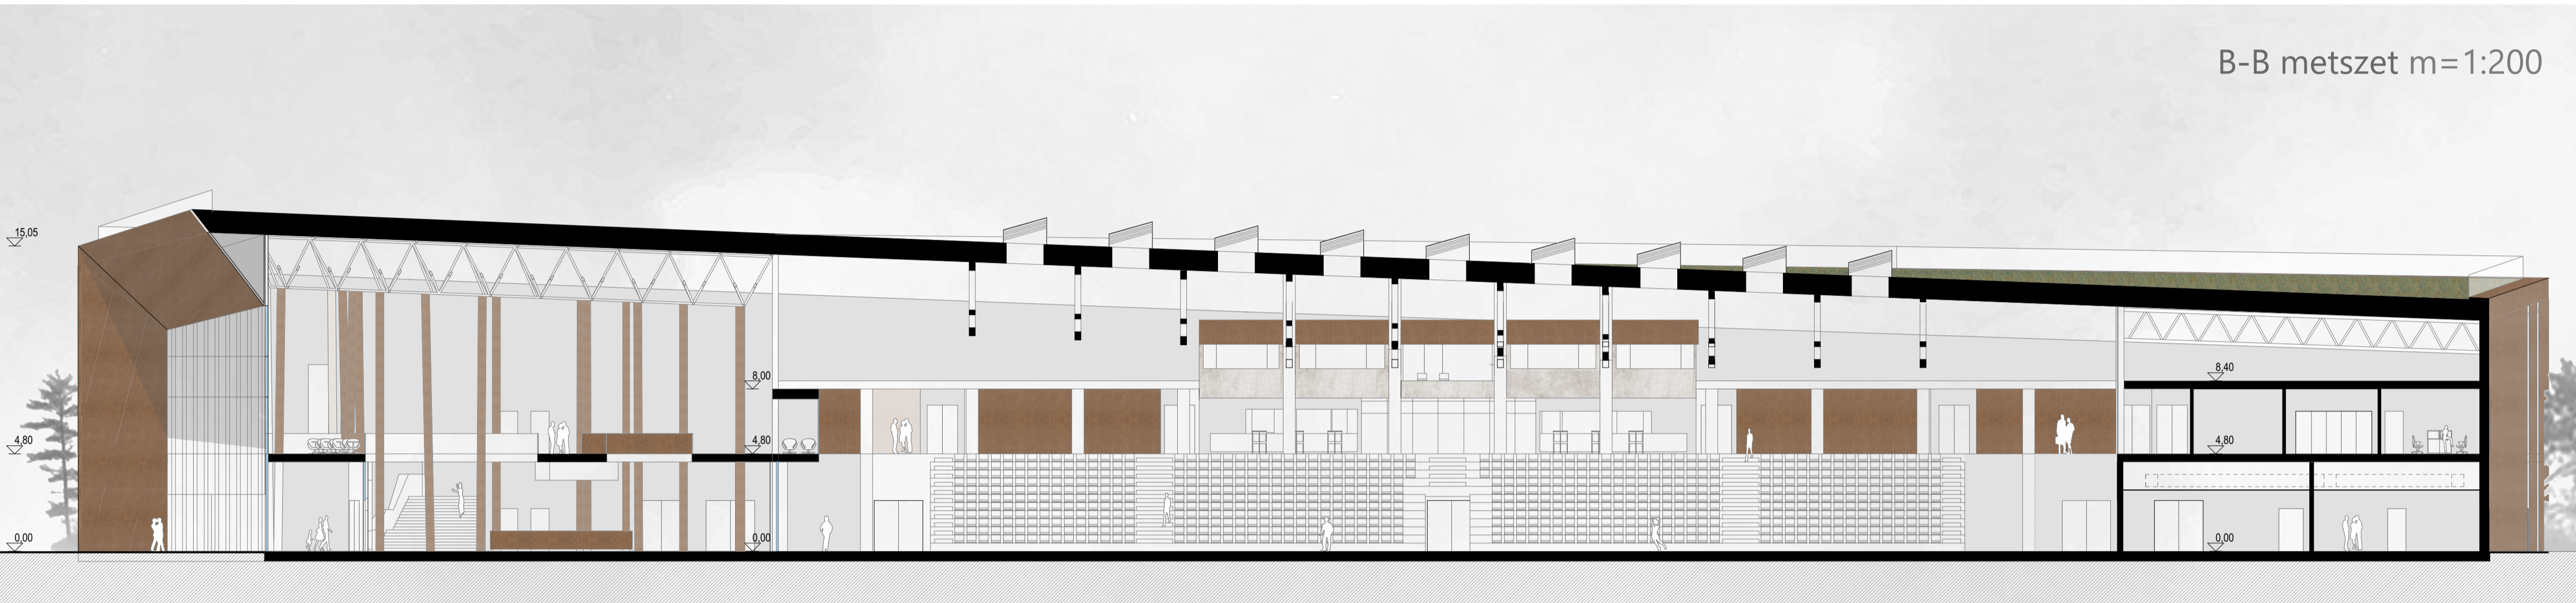

C-C metszet m=1:200

