




M1 METSZET / M=1:100

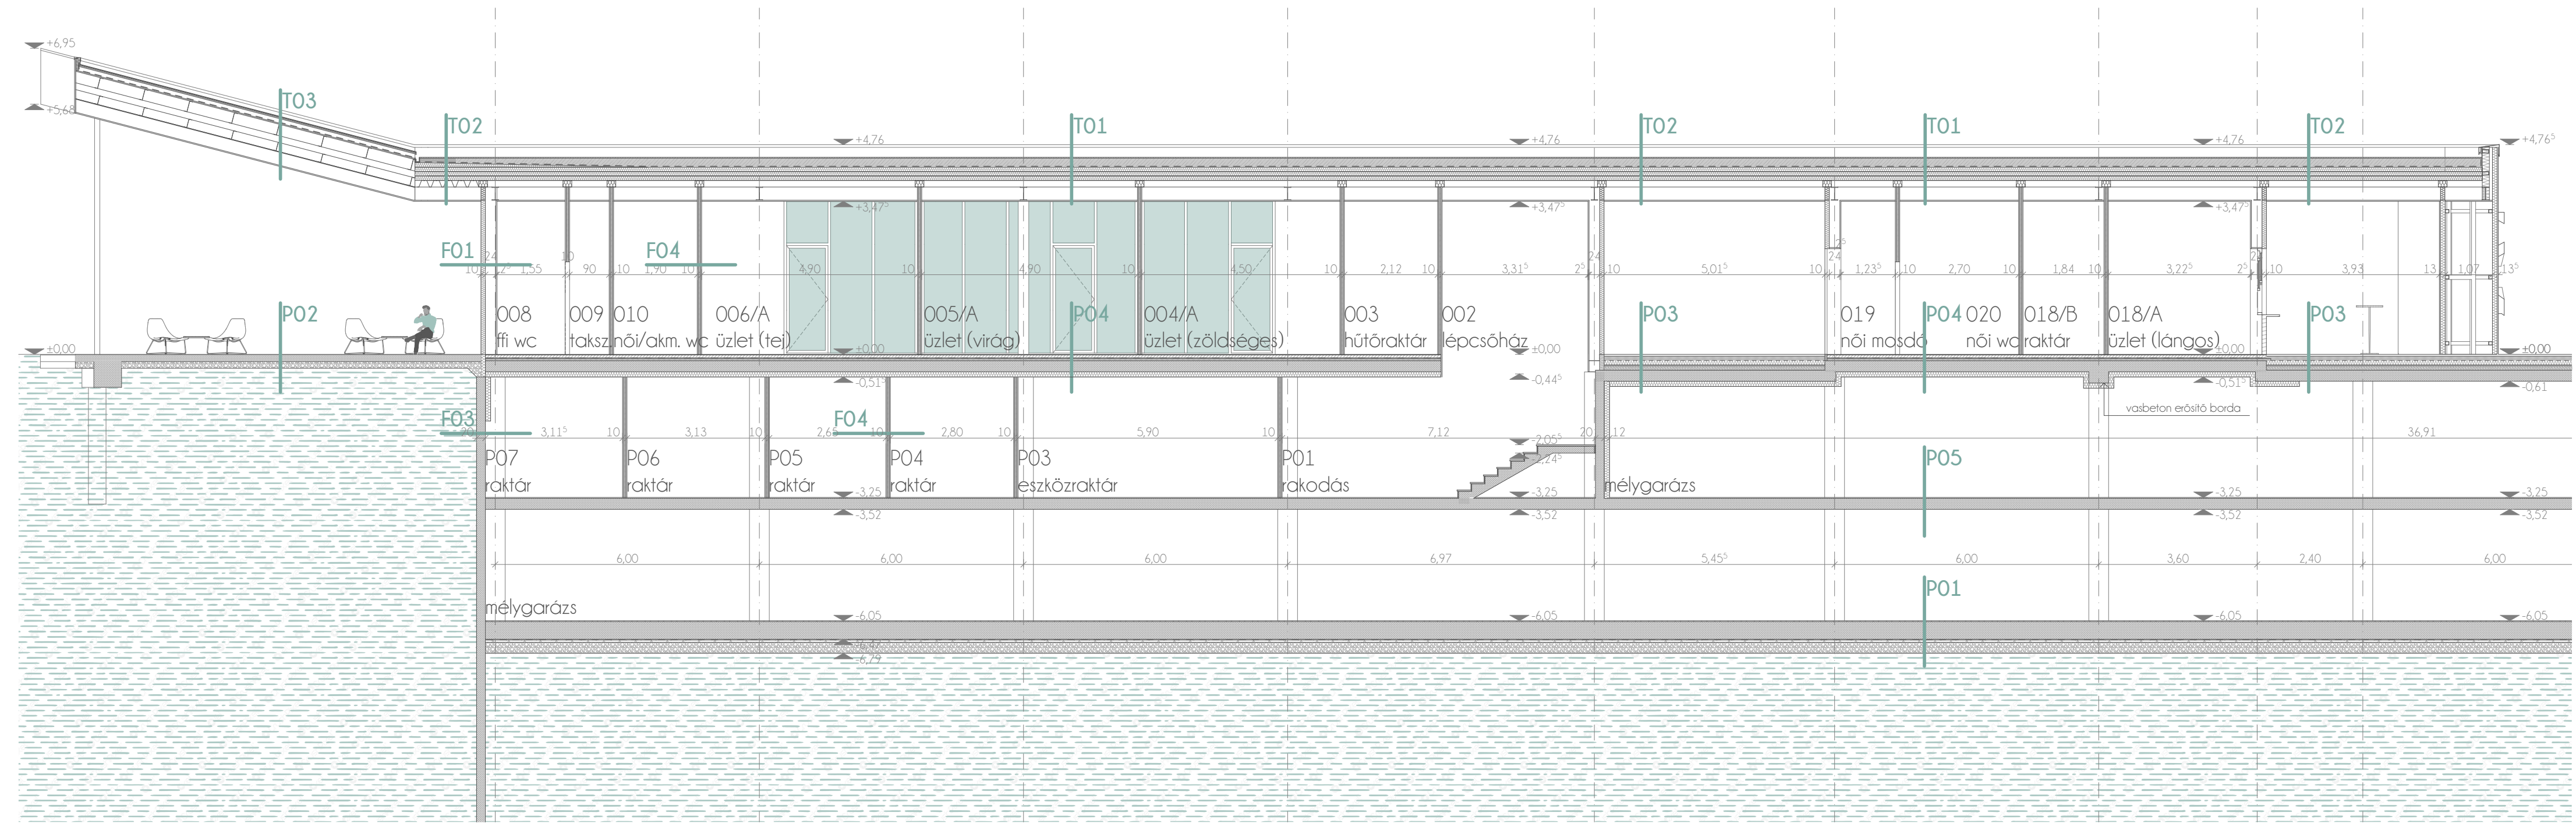


M2 METSZET / M=1:100

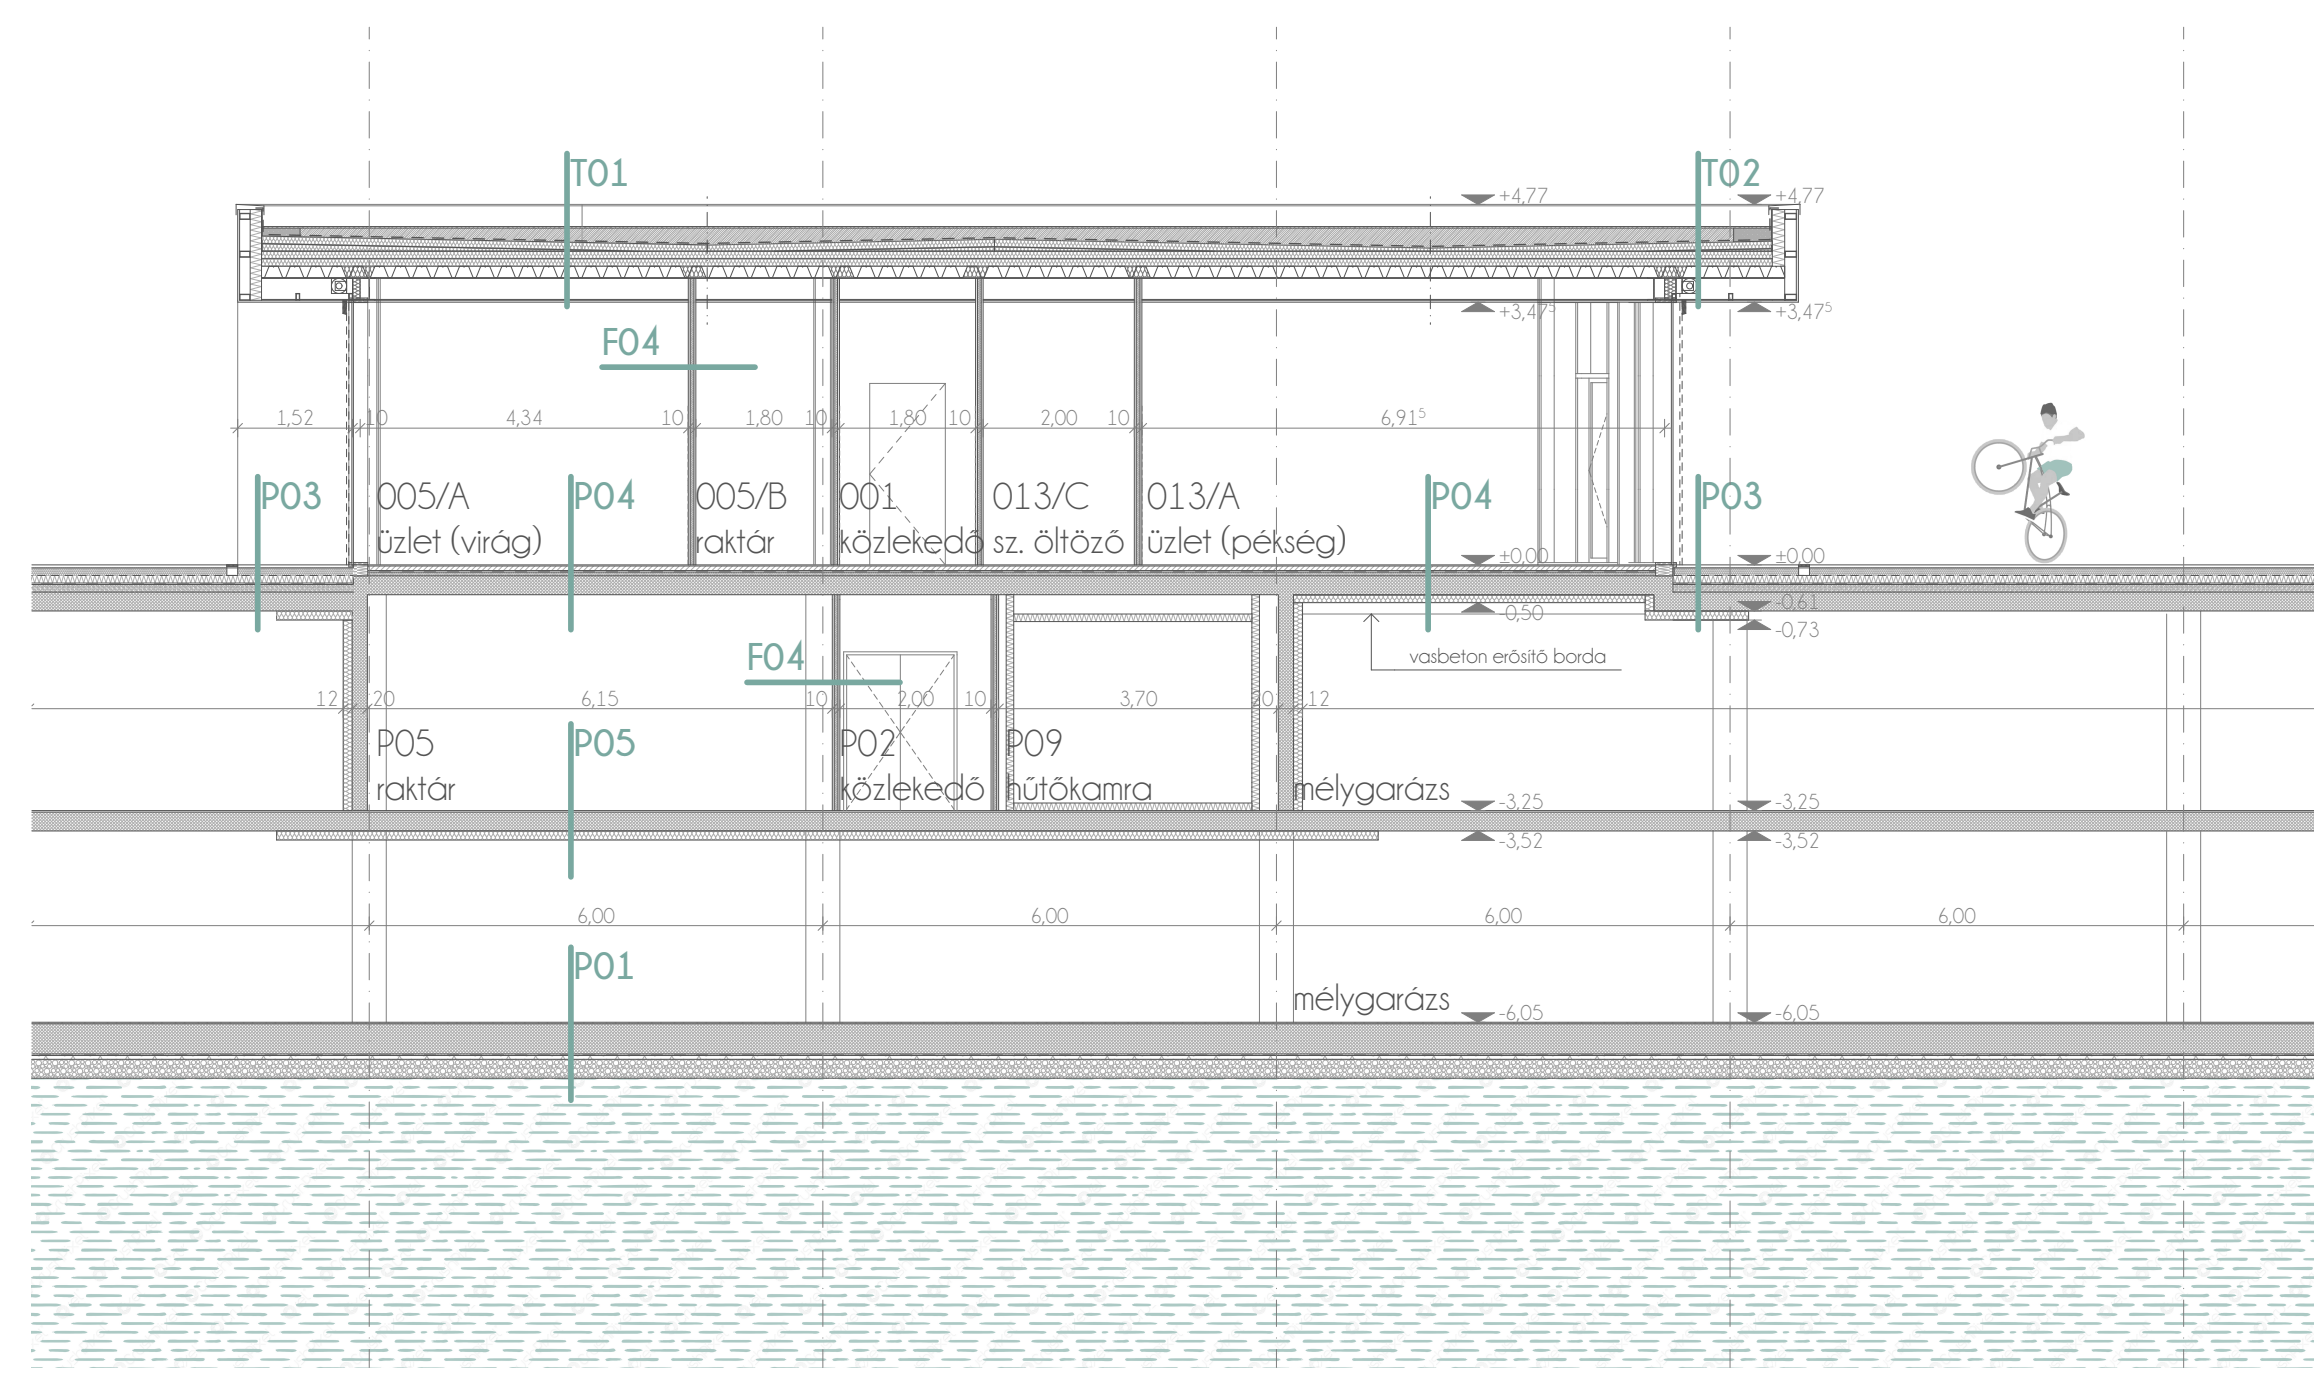


M3 METSZET / M=1:100

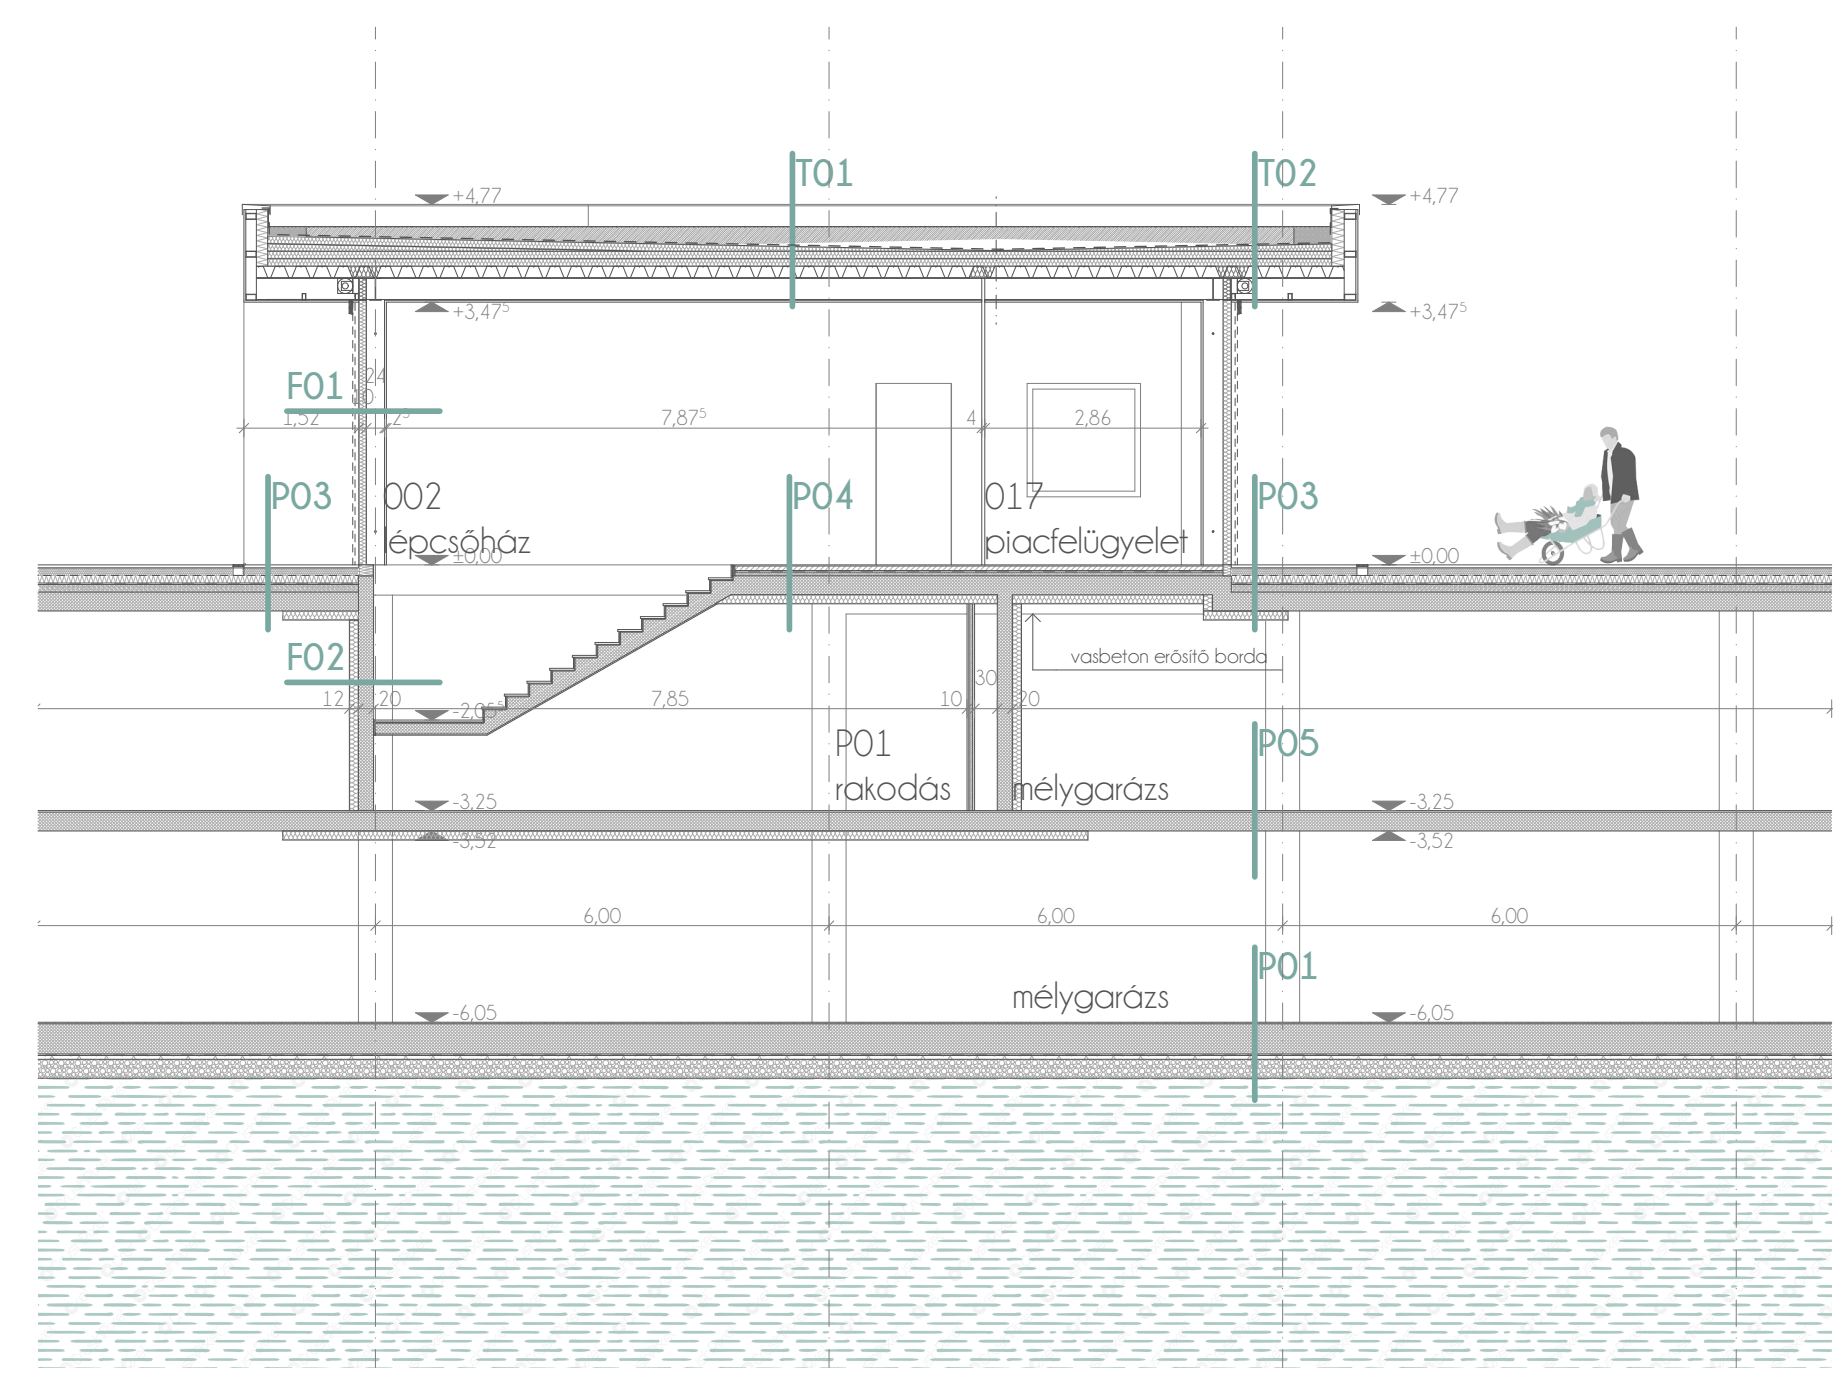

T1 TEREPMETSZET / M=1:1000

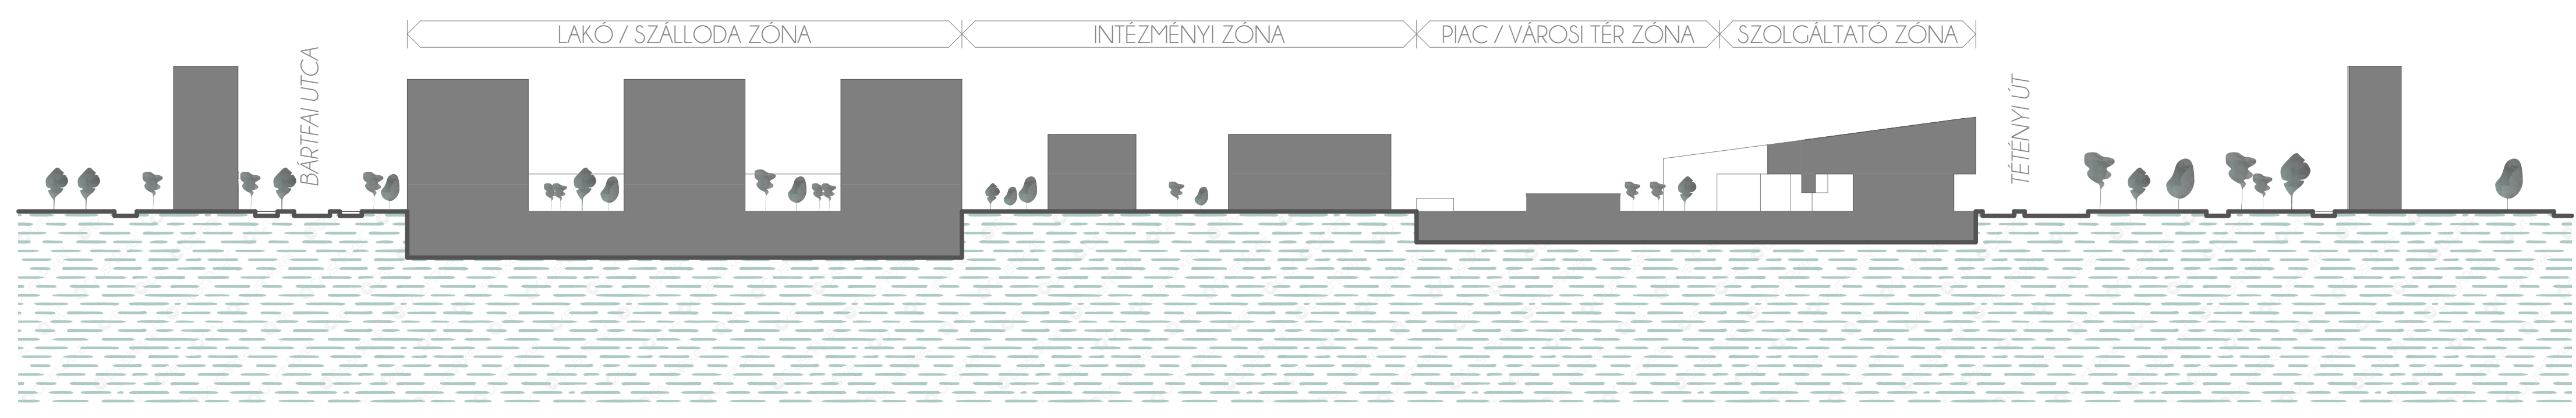

T2 TEREPMETSZET / M=1:1000

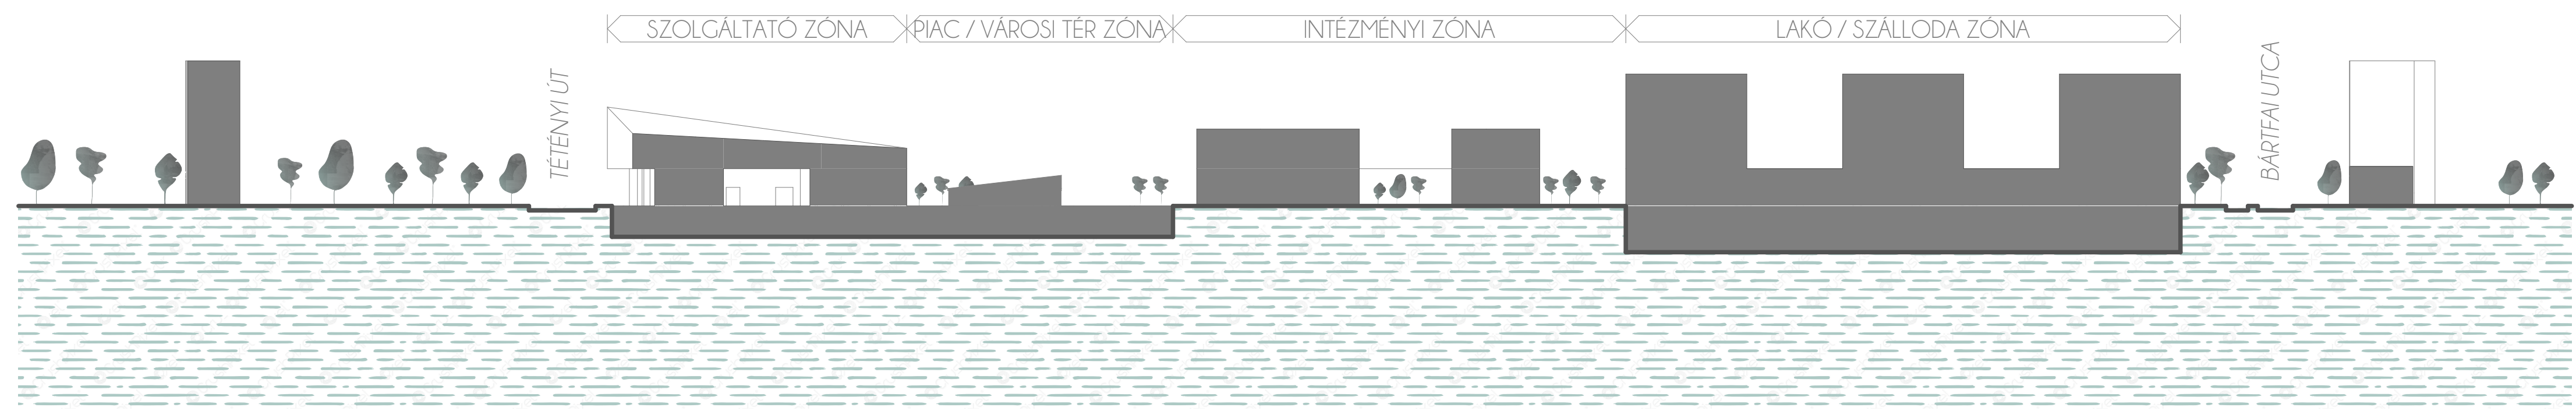

T3 TEREPMETSZET / M=1:1000

