


LUCIAN BLAGA HIGHSCHOOL, CLUJ-NAPOCA DESIGN COMPETITION


VW3533

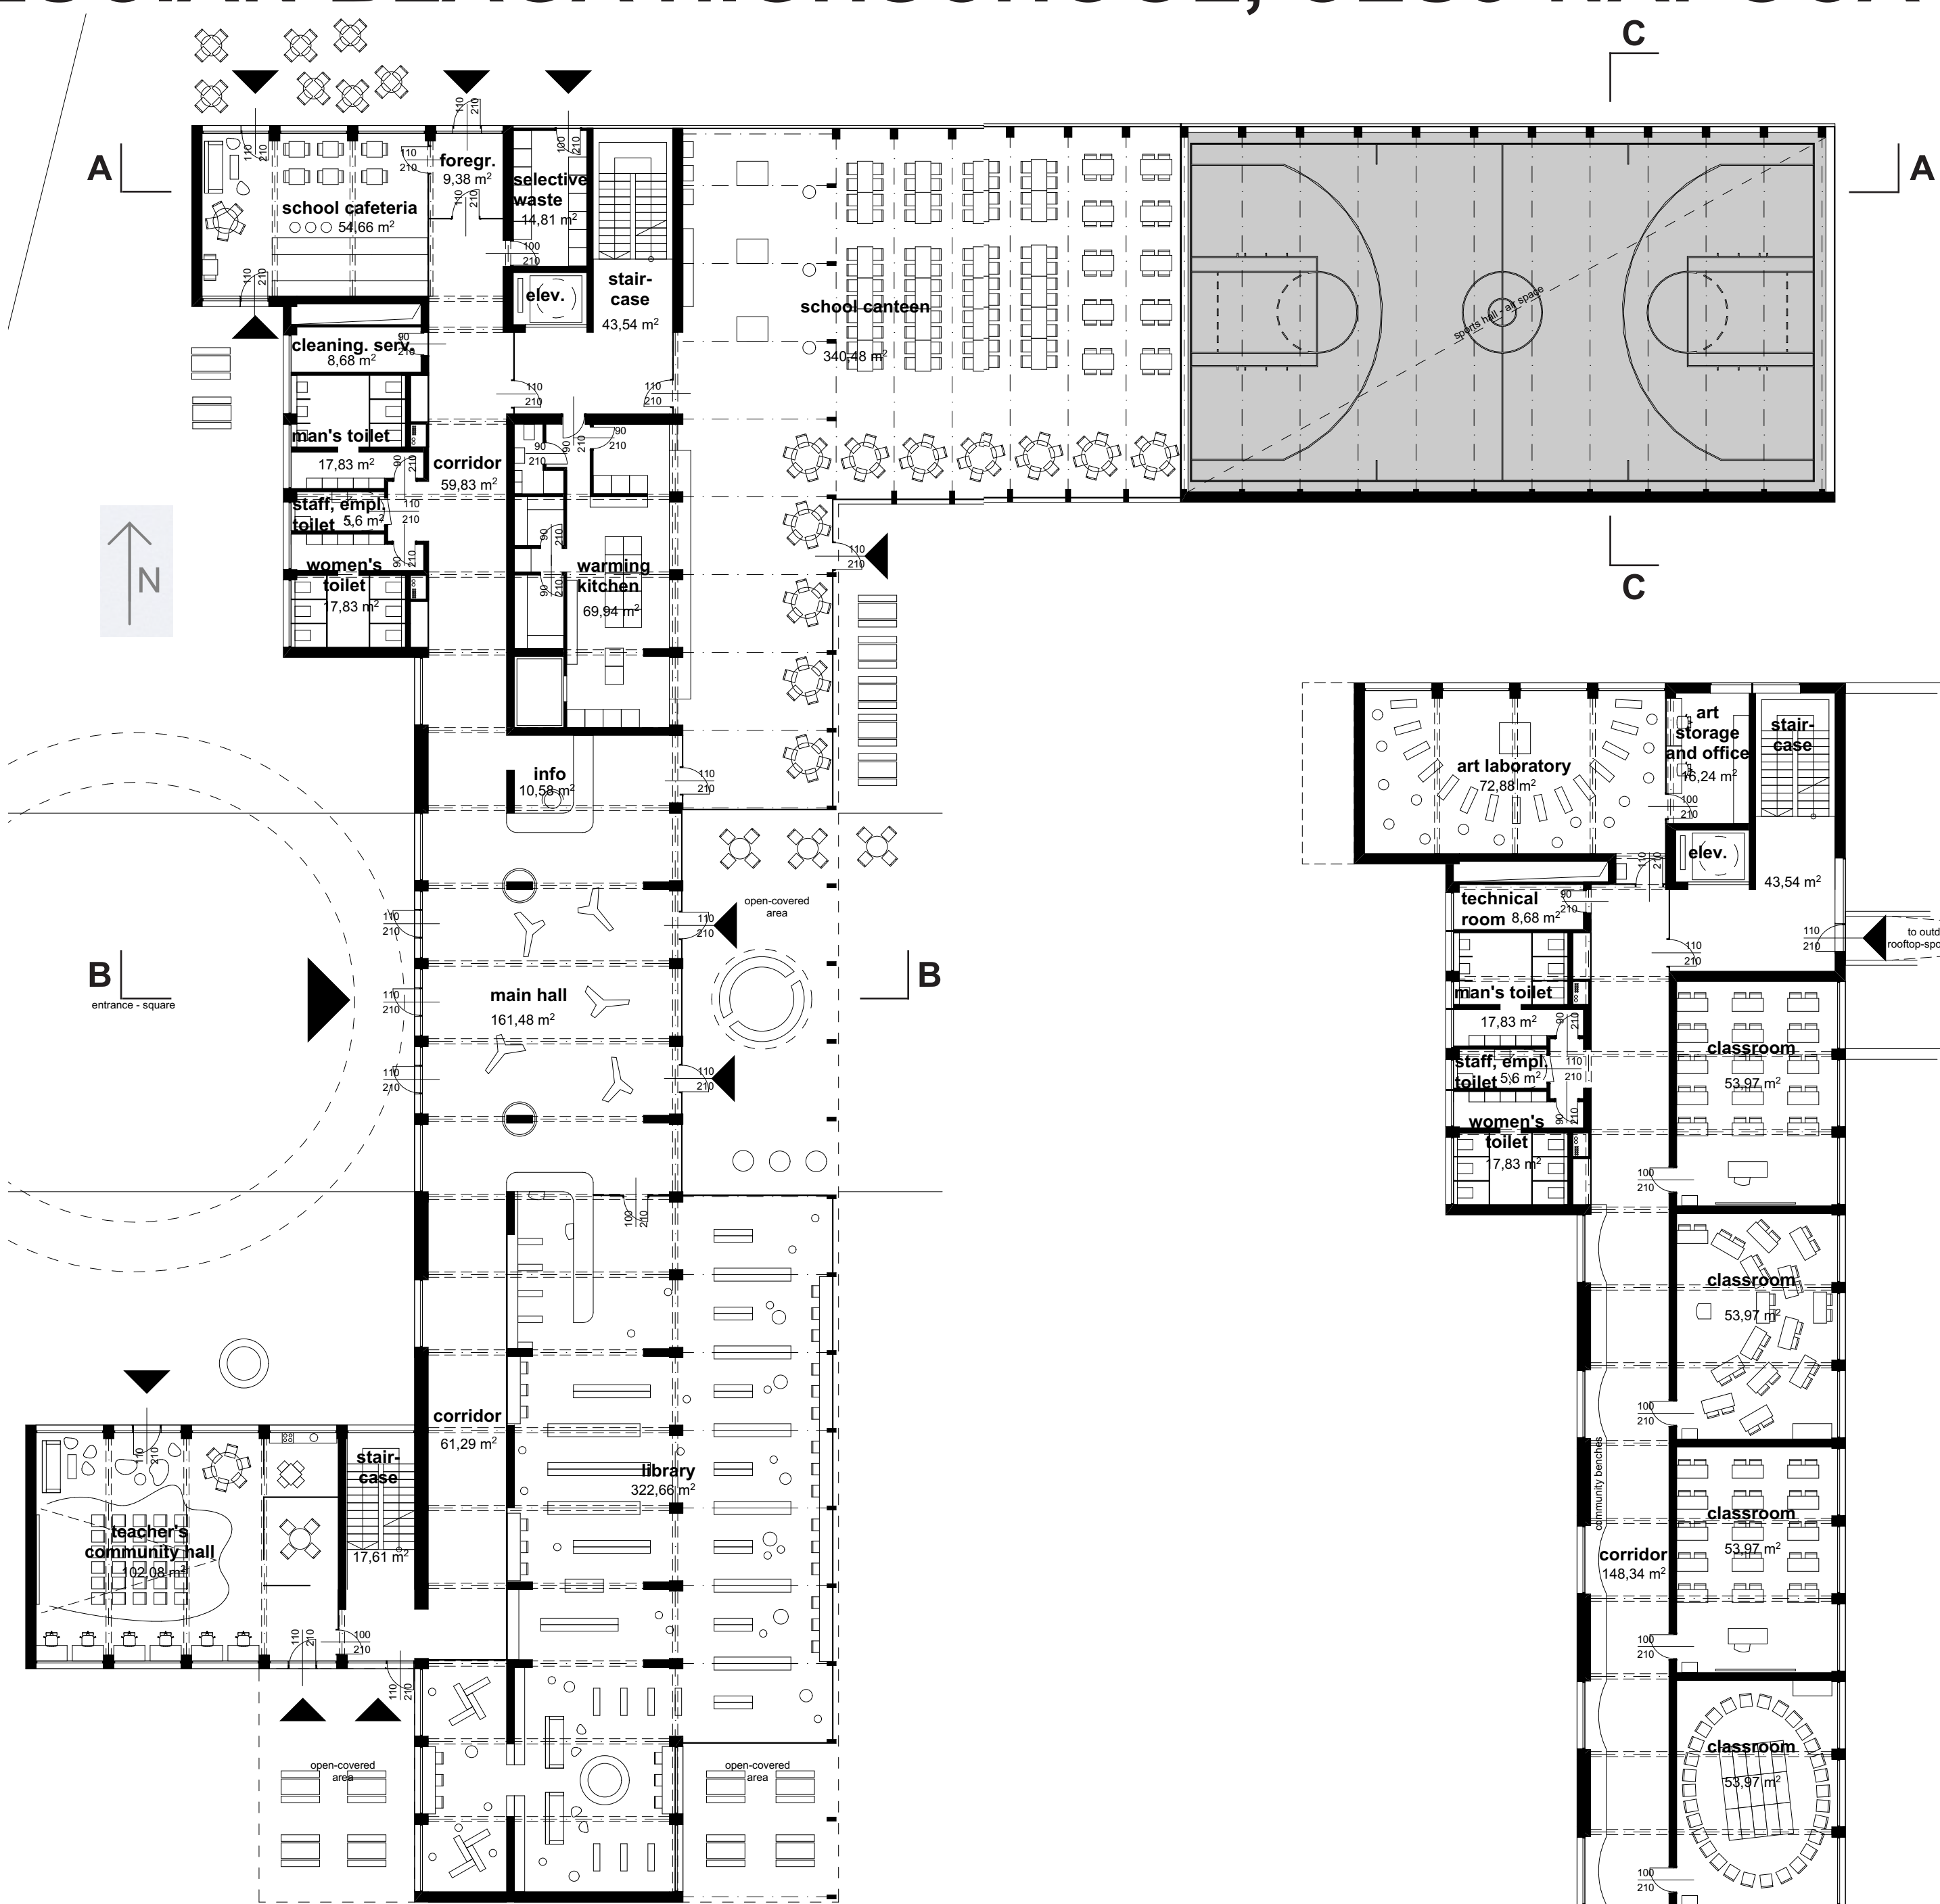


ground floorplan_M 1:200




sketch of the extension

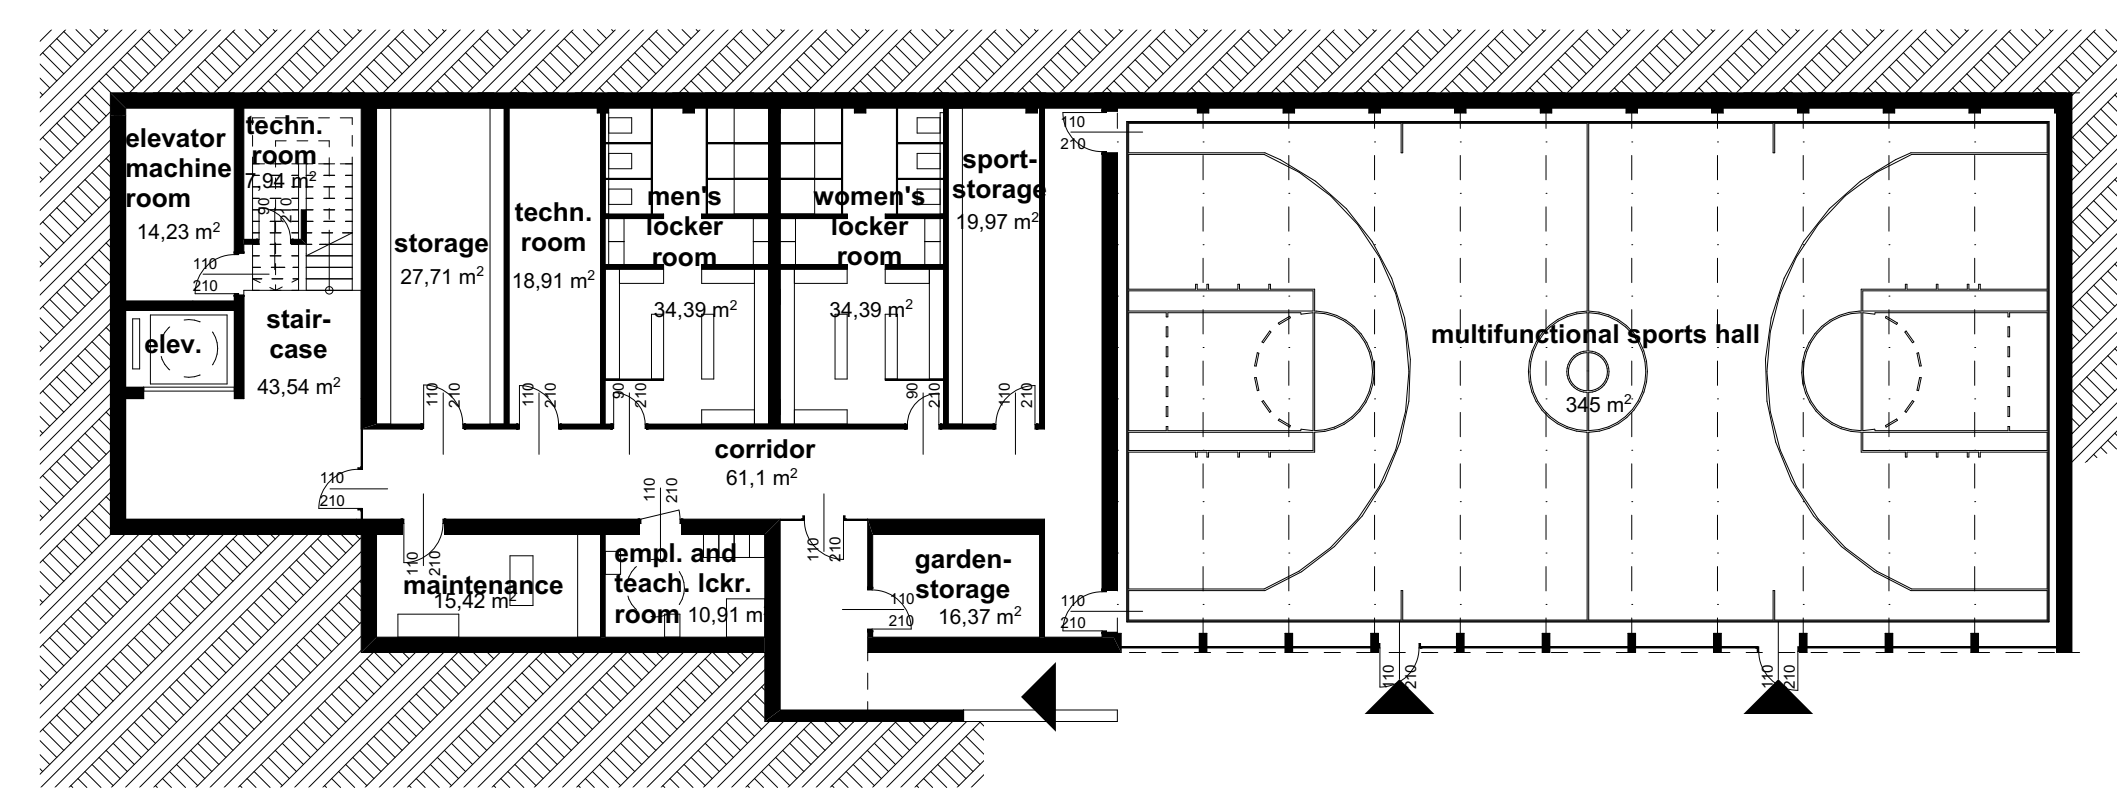


-1 level floorplan_M 1:200

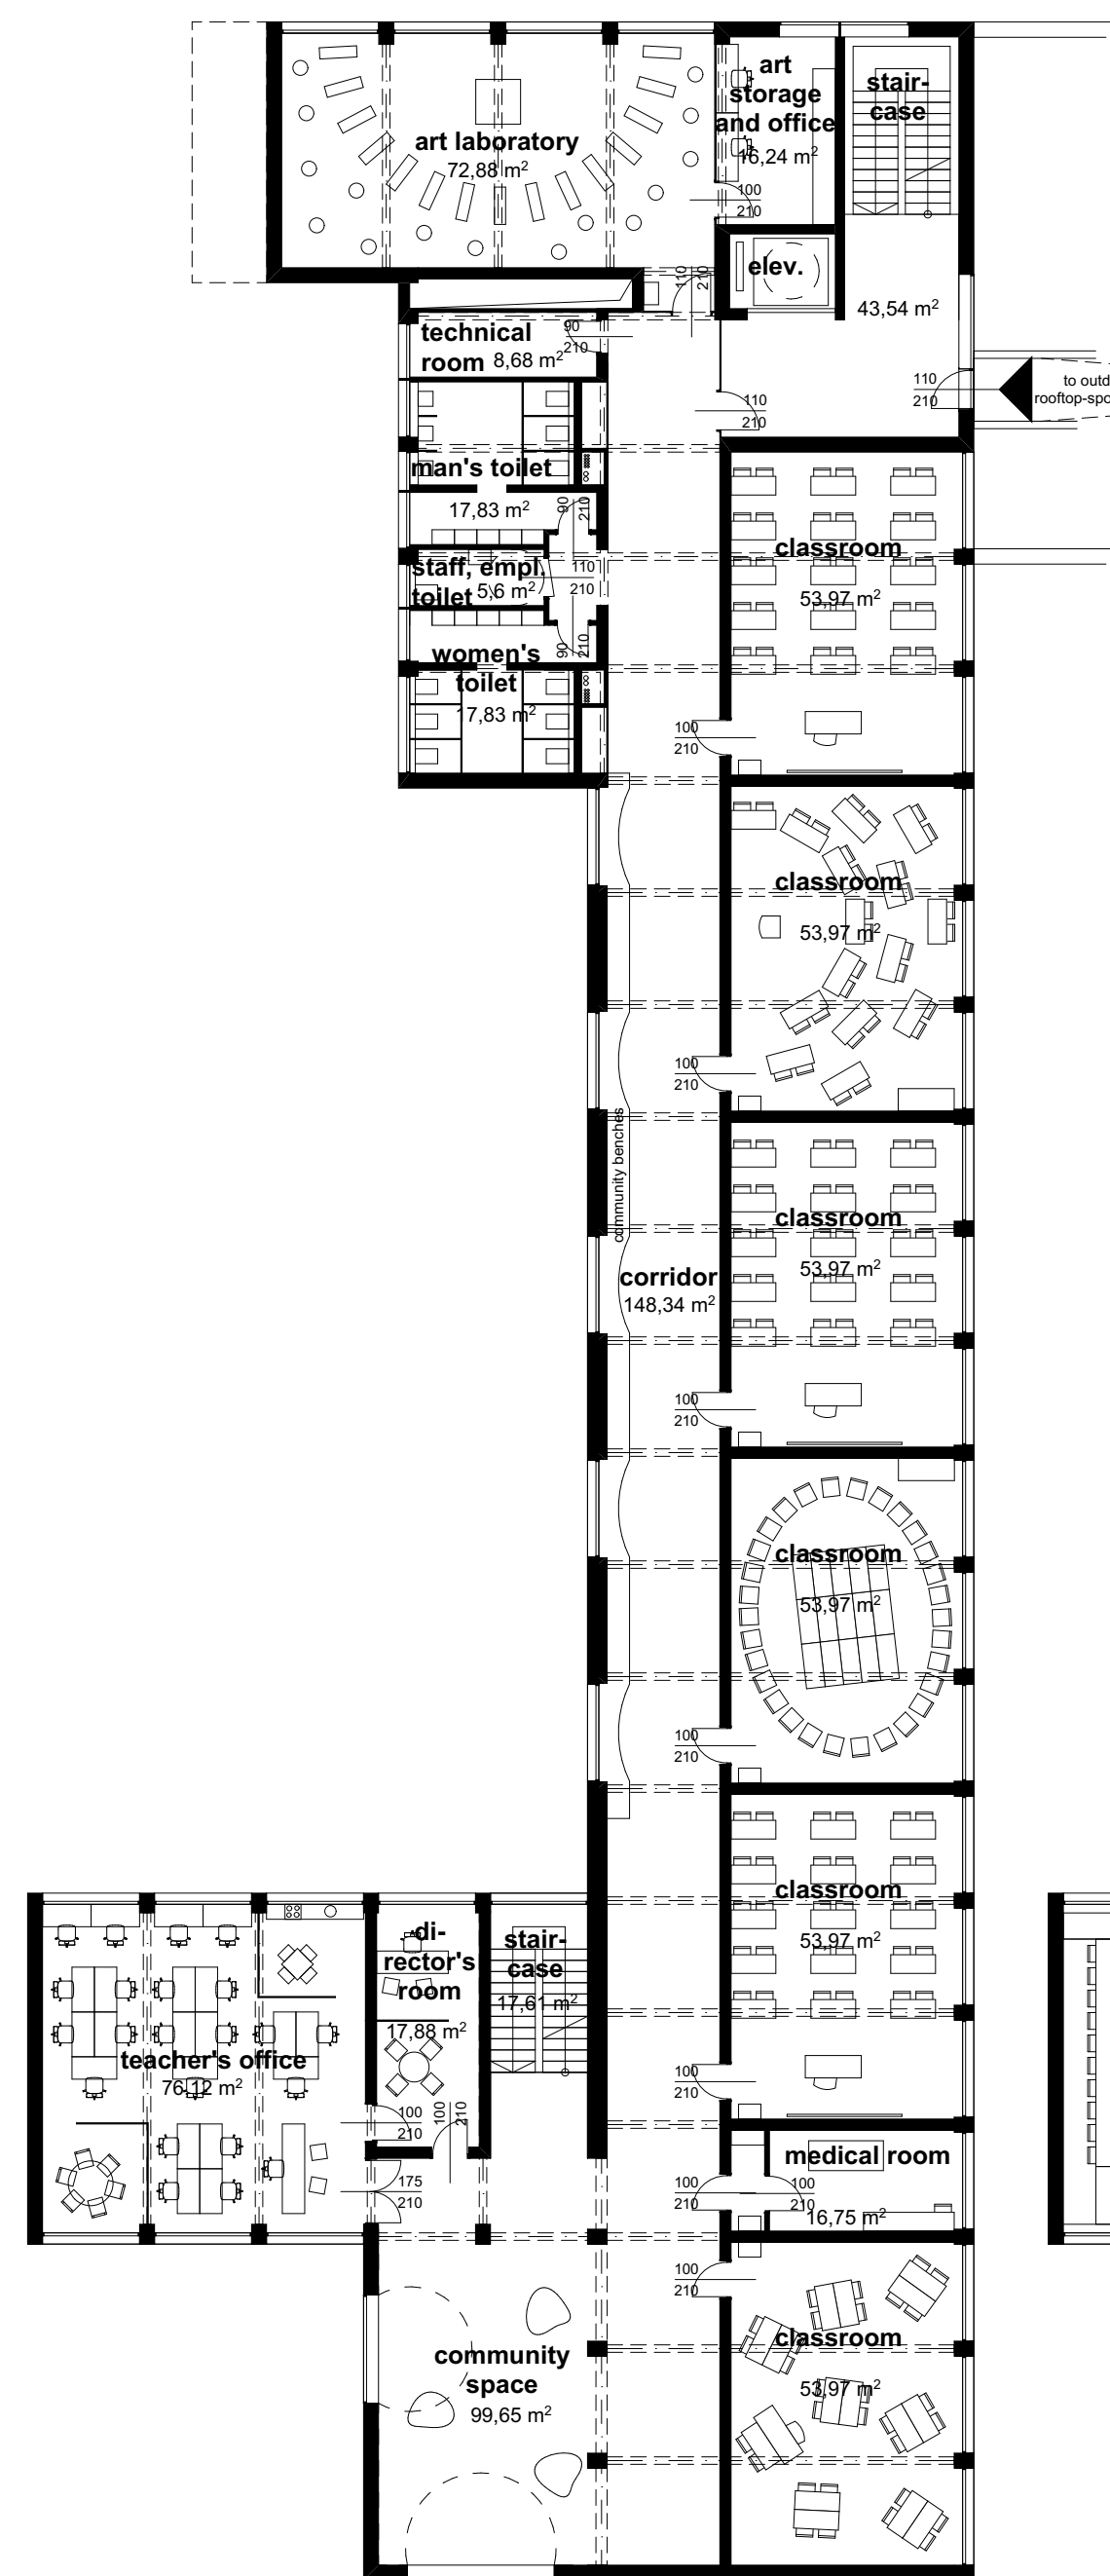


1. level floorplan_M 1:200

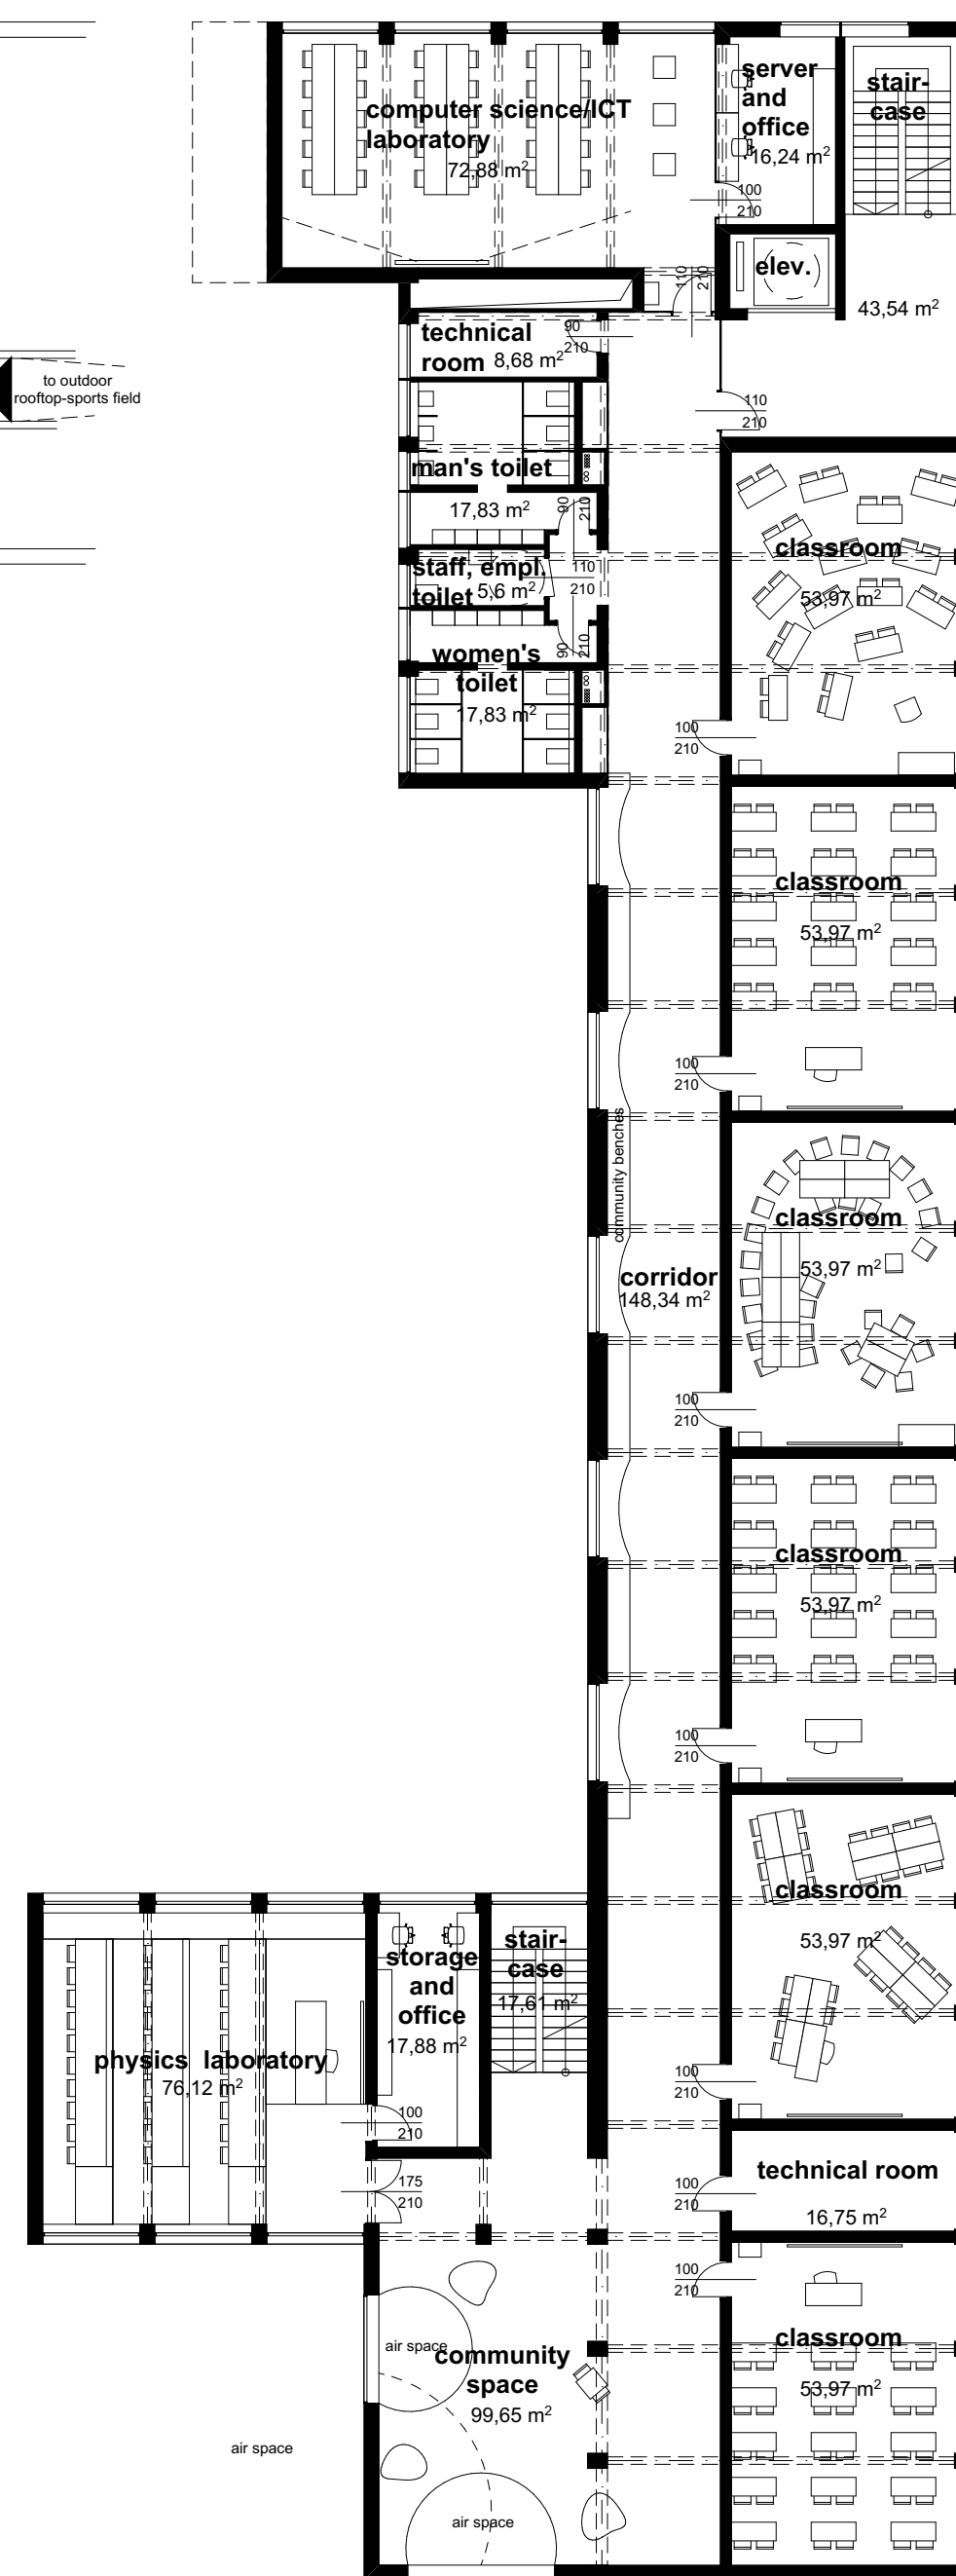


2. level floorplan_M 1:200

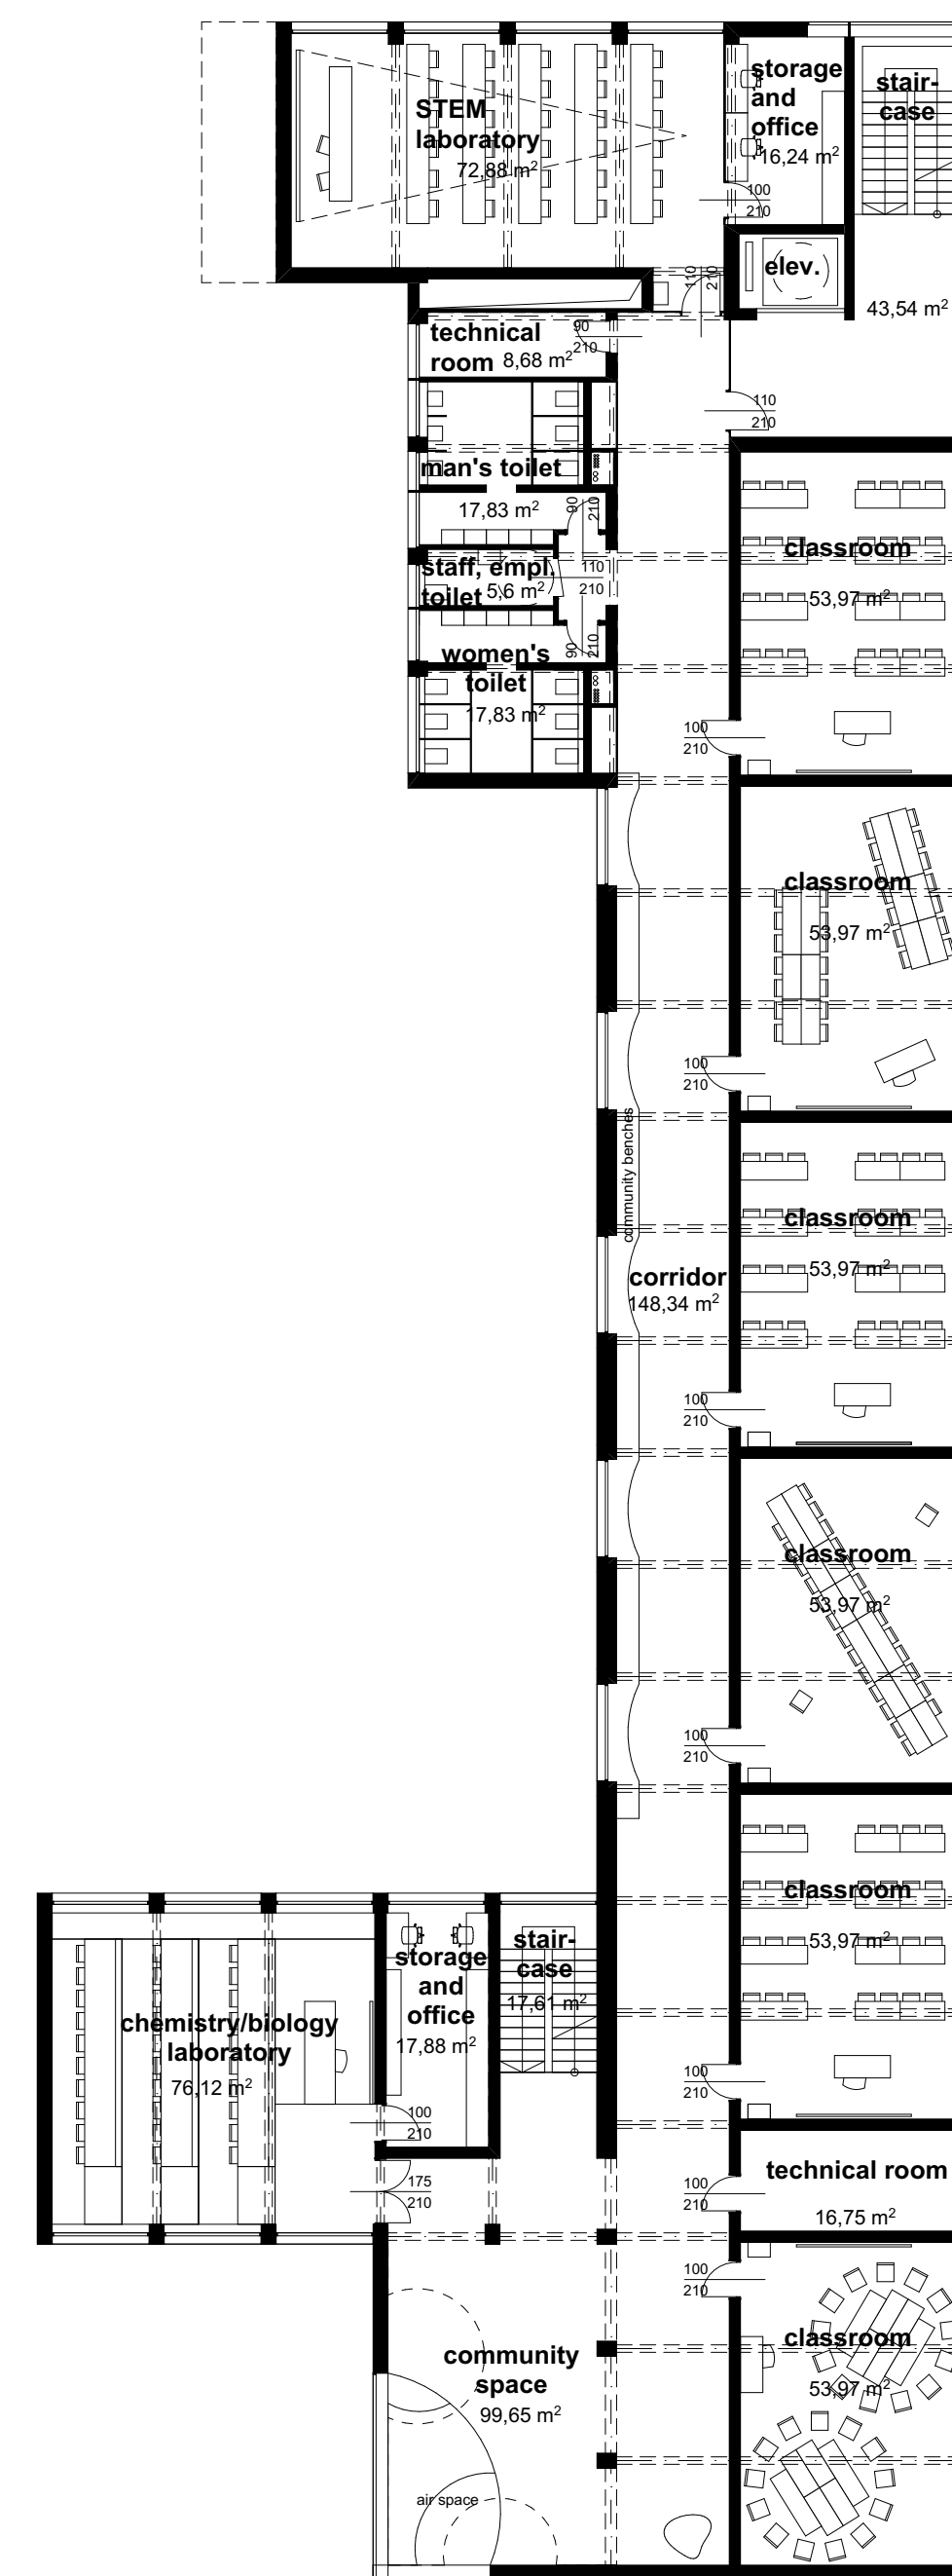


3. level floorplan_M 1:200

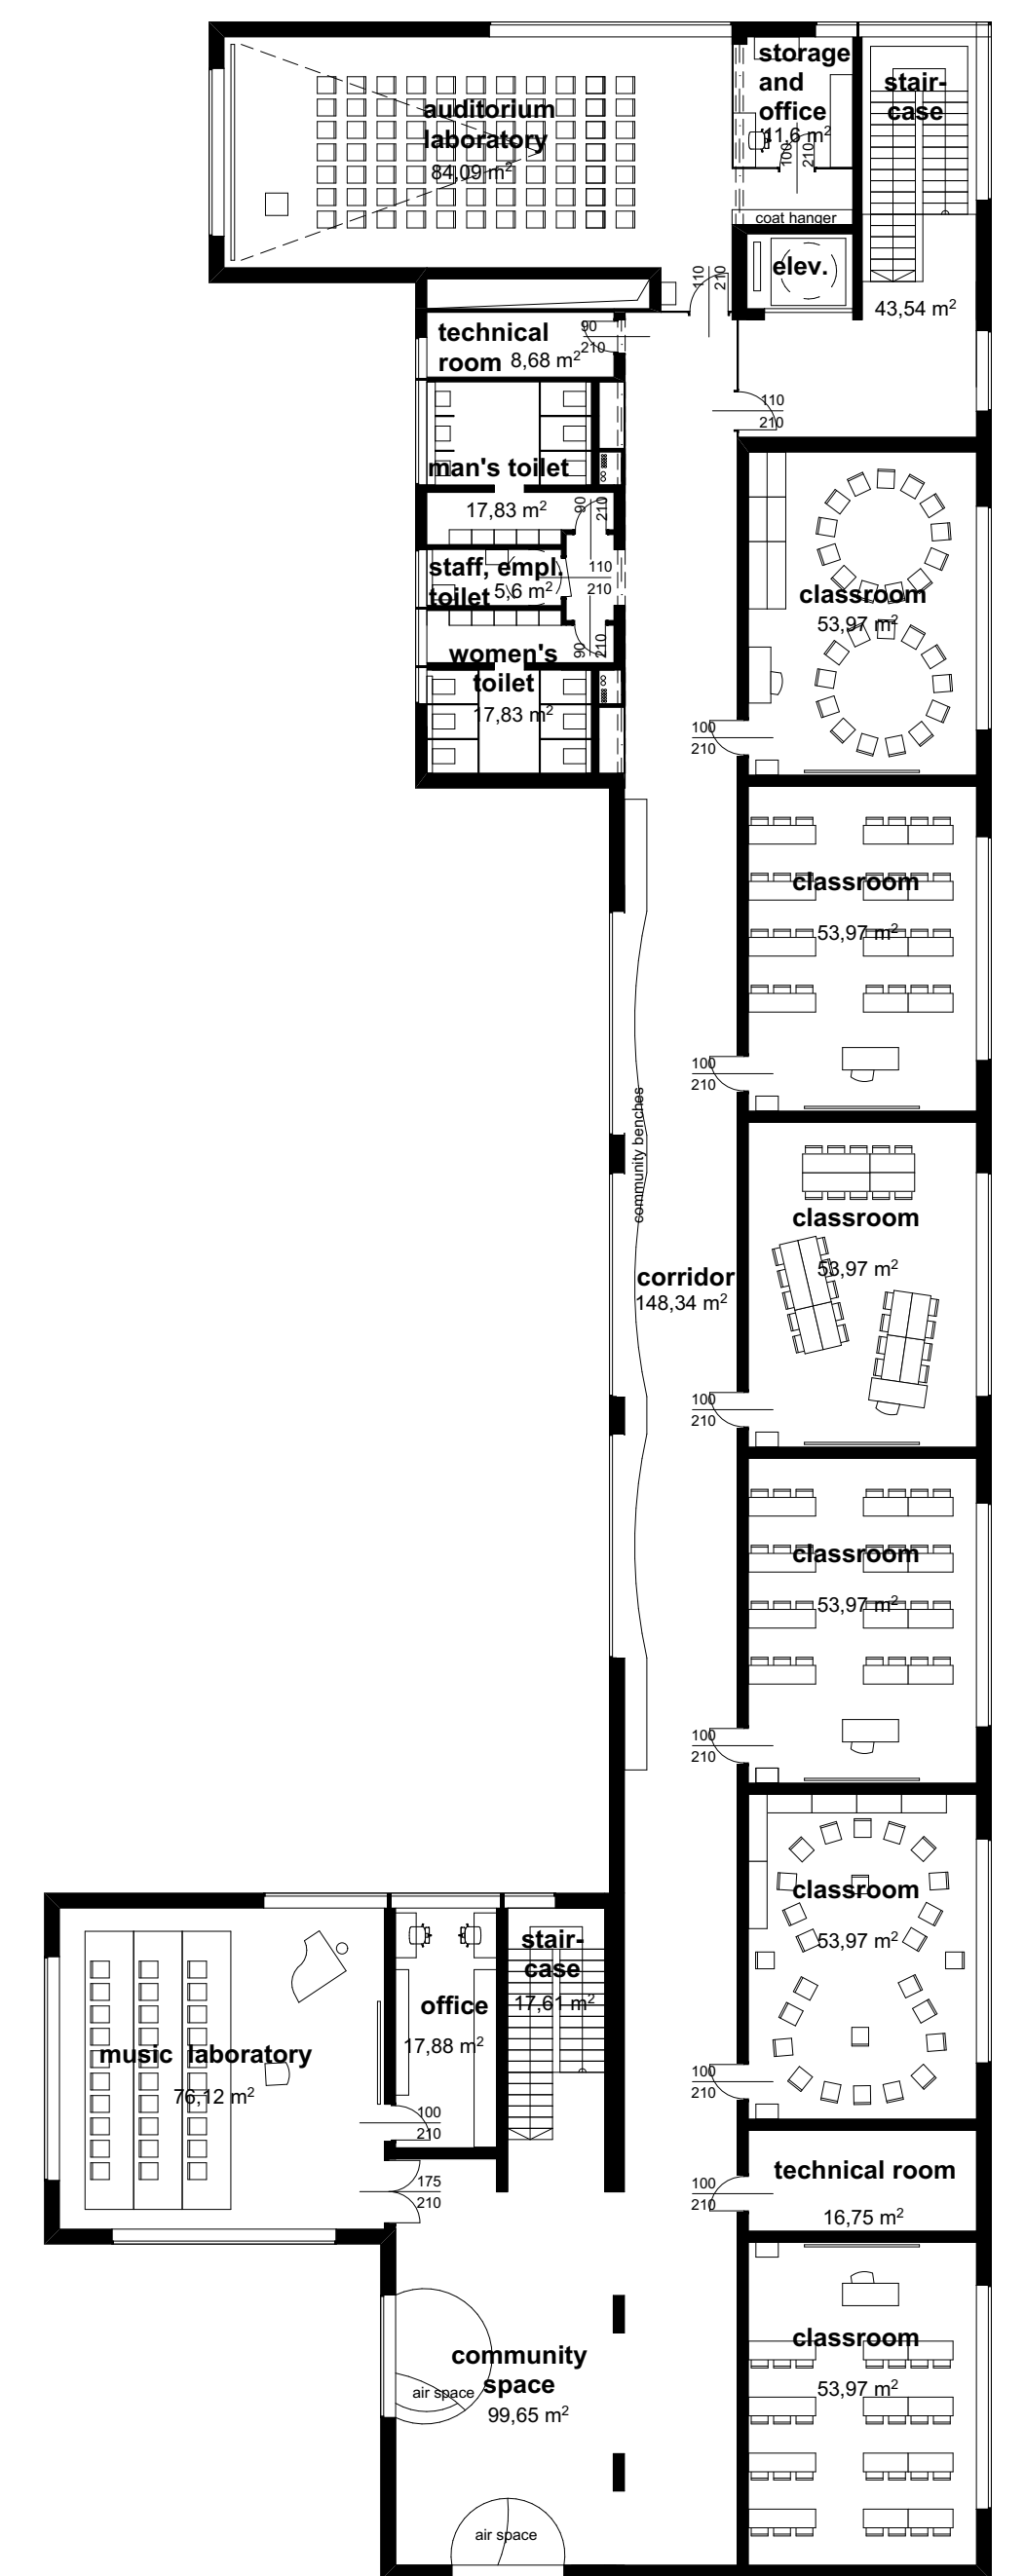

4. level floorplan_M 1:200

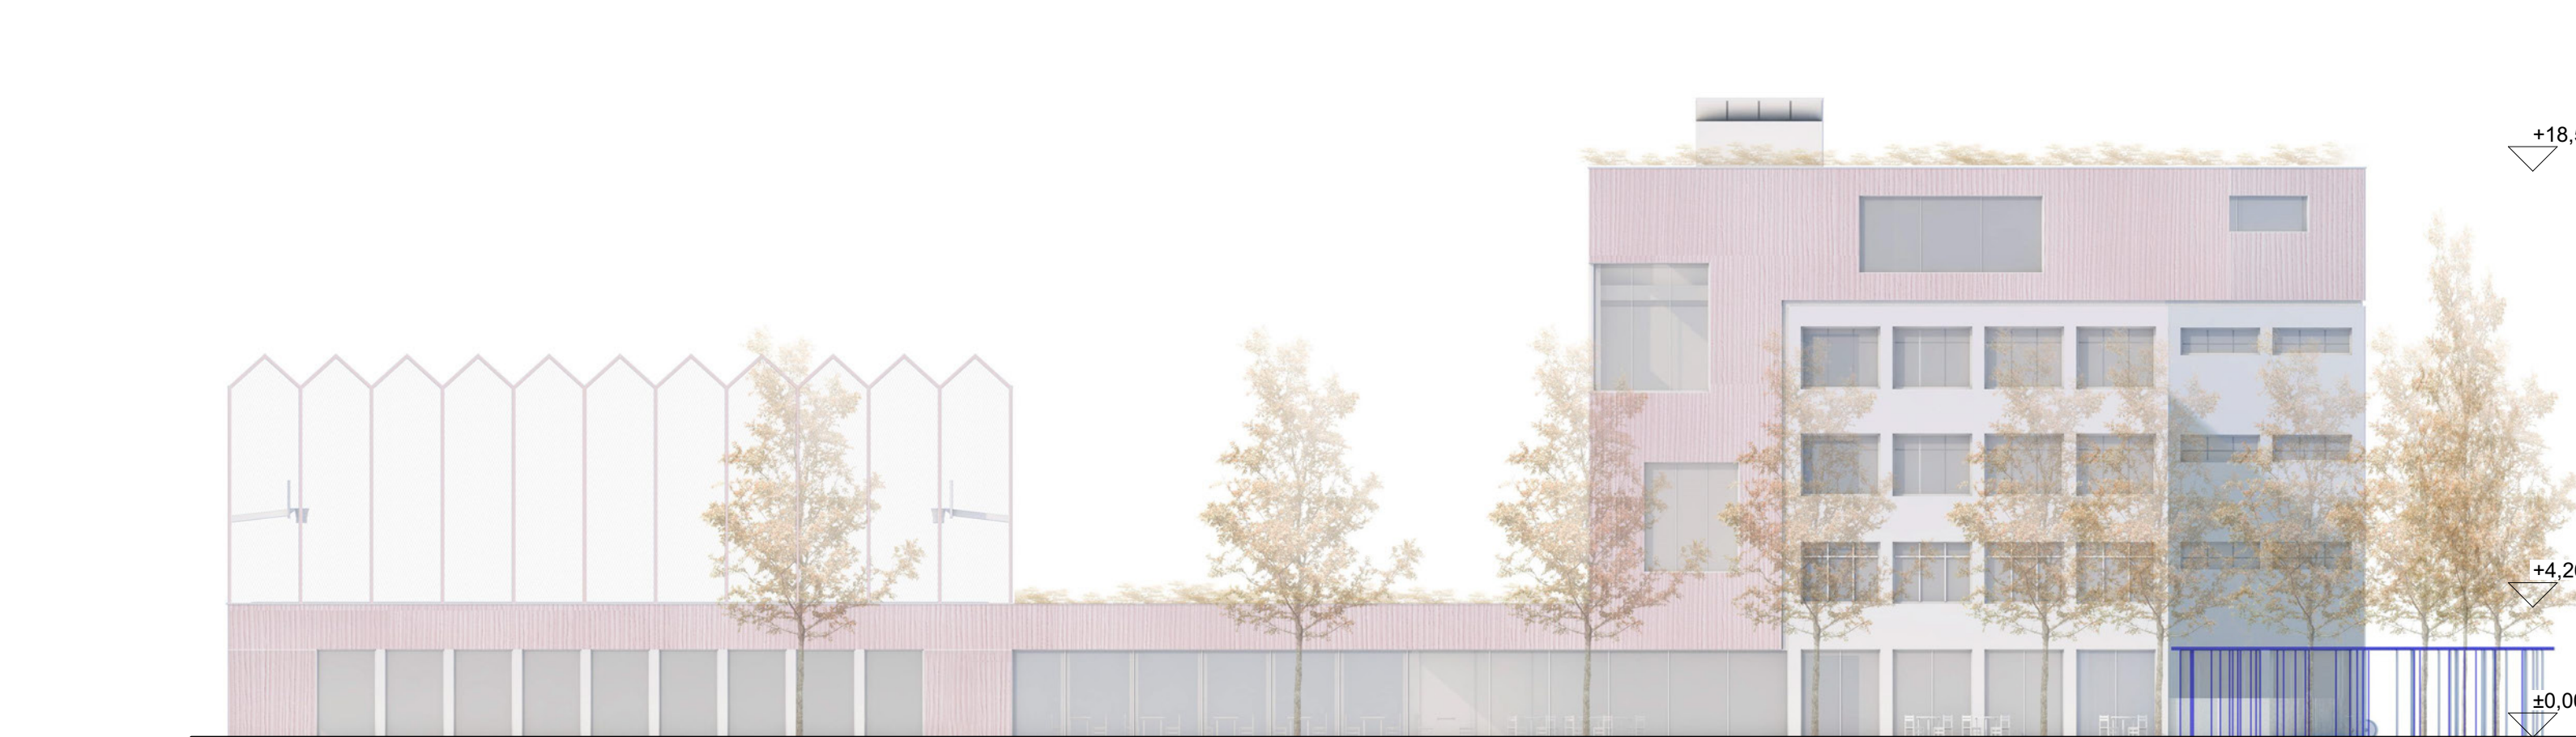


north facade_M 1:200

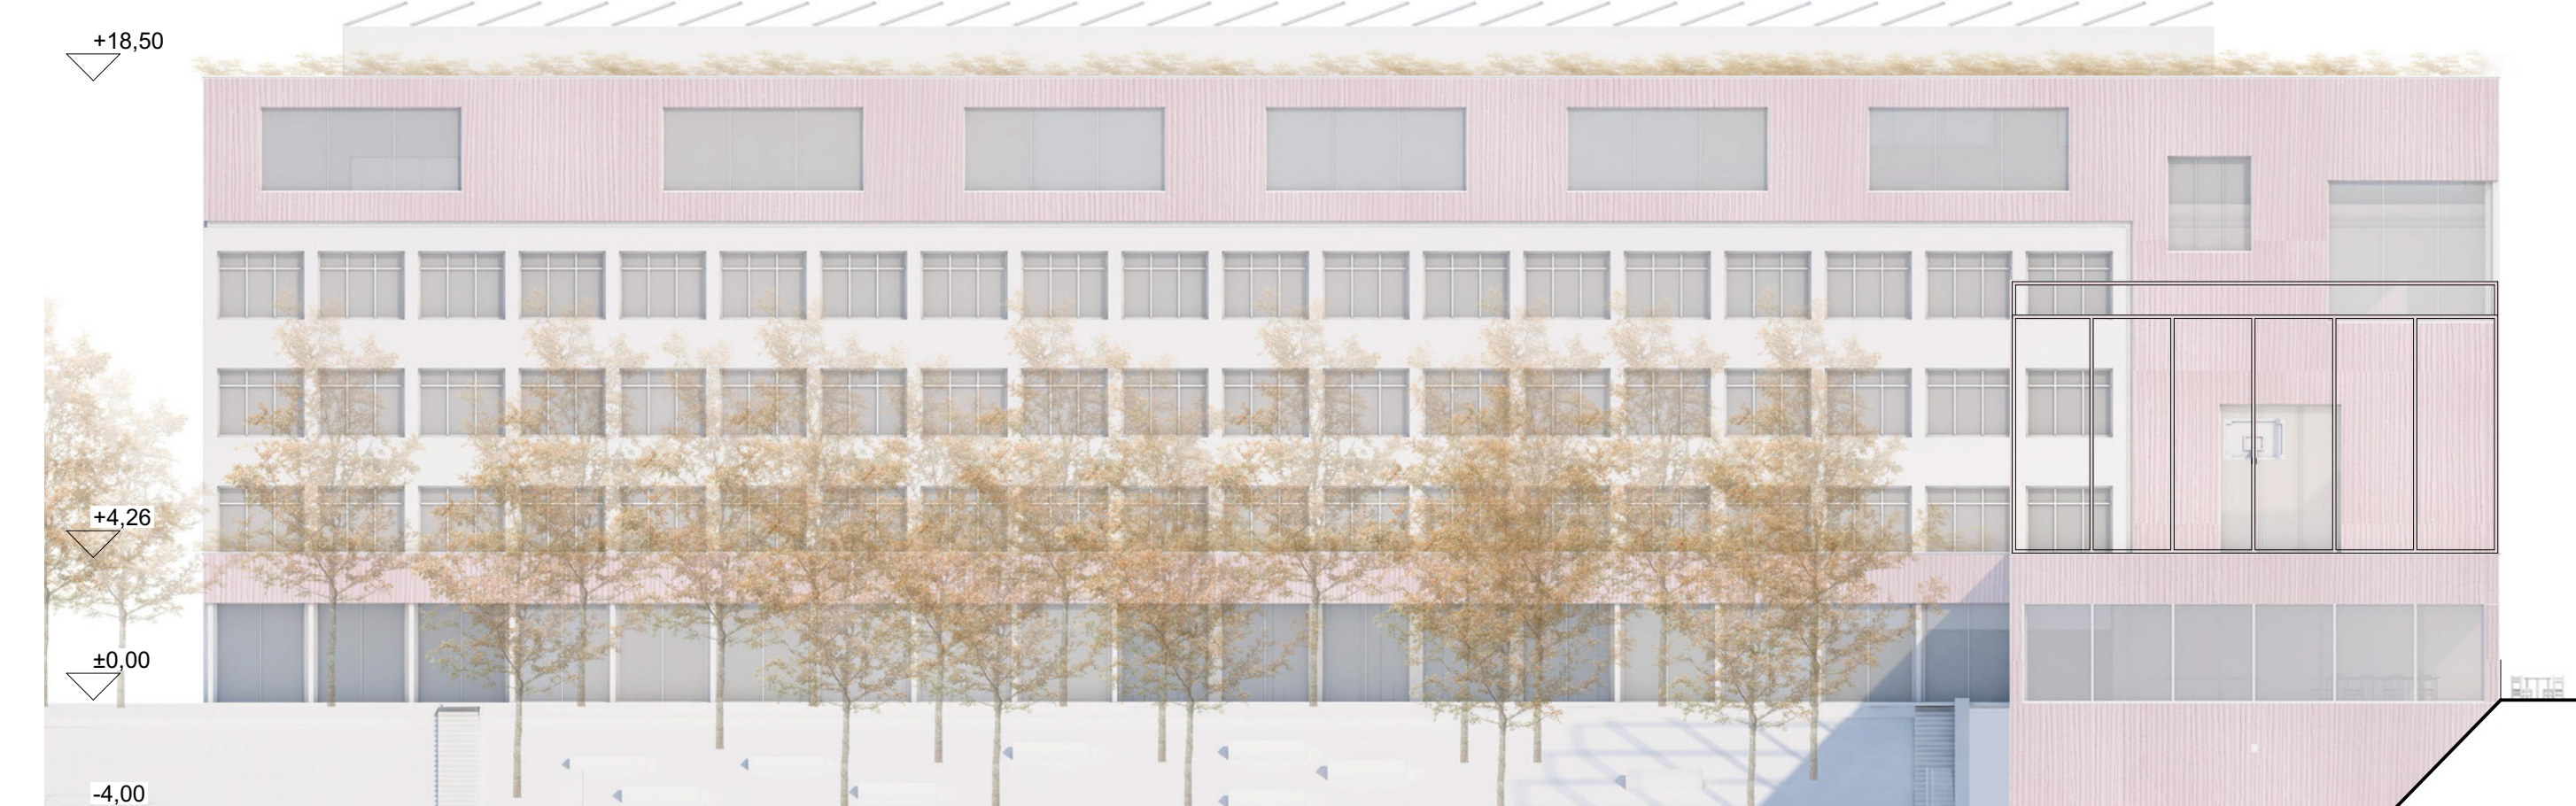


east facade_M 1:200




south facade_M 1:200

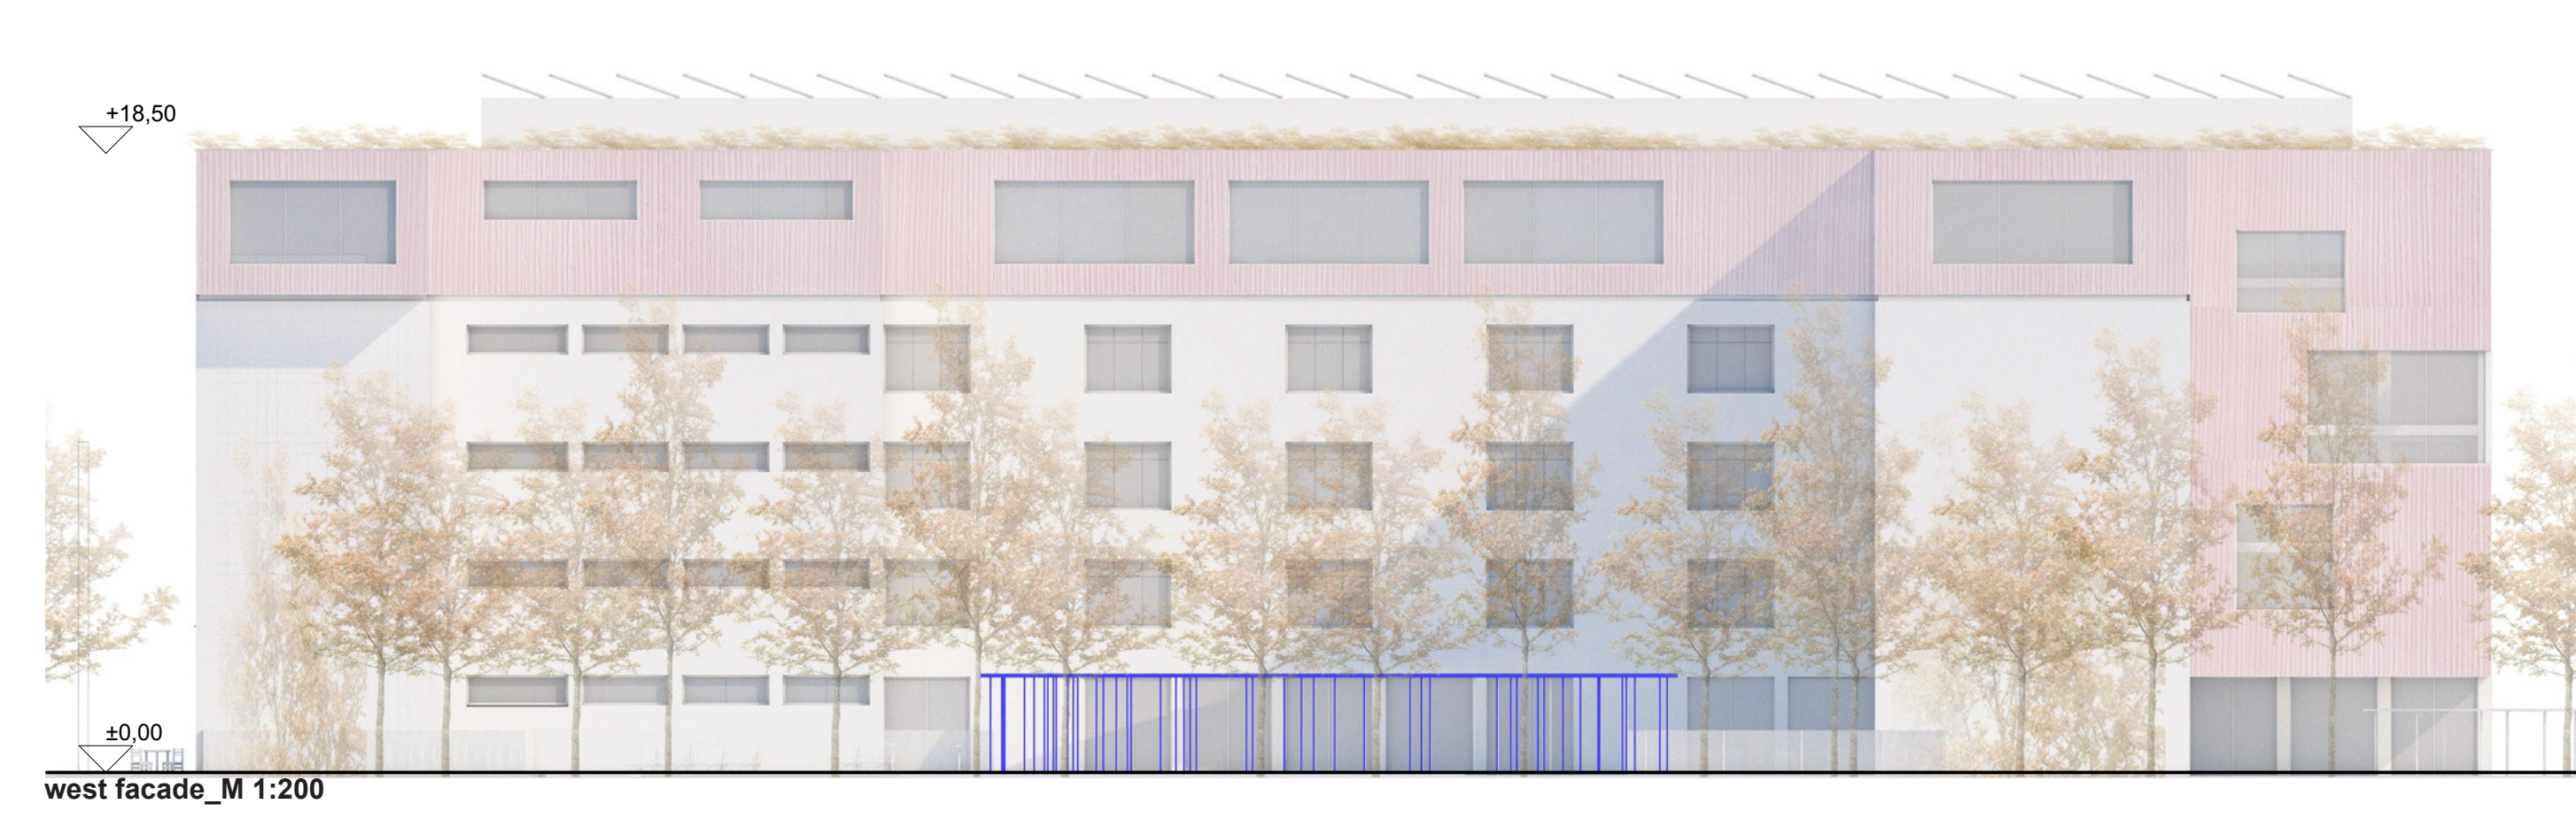


west facade_M 1:200

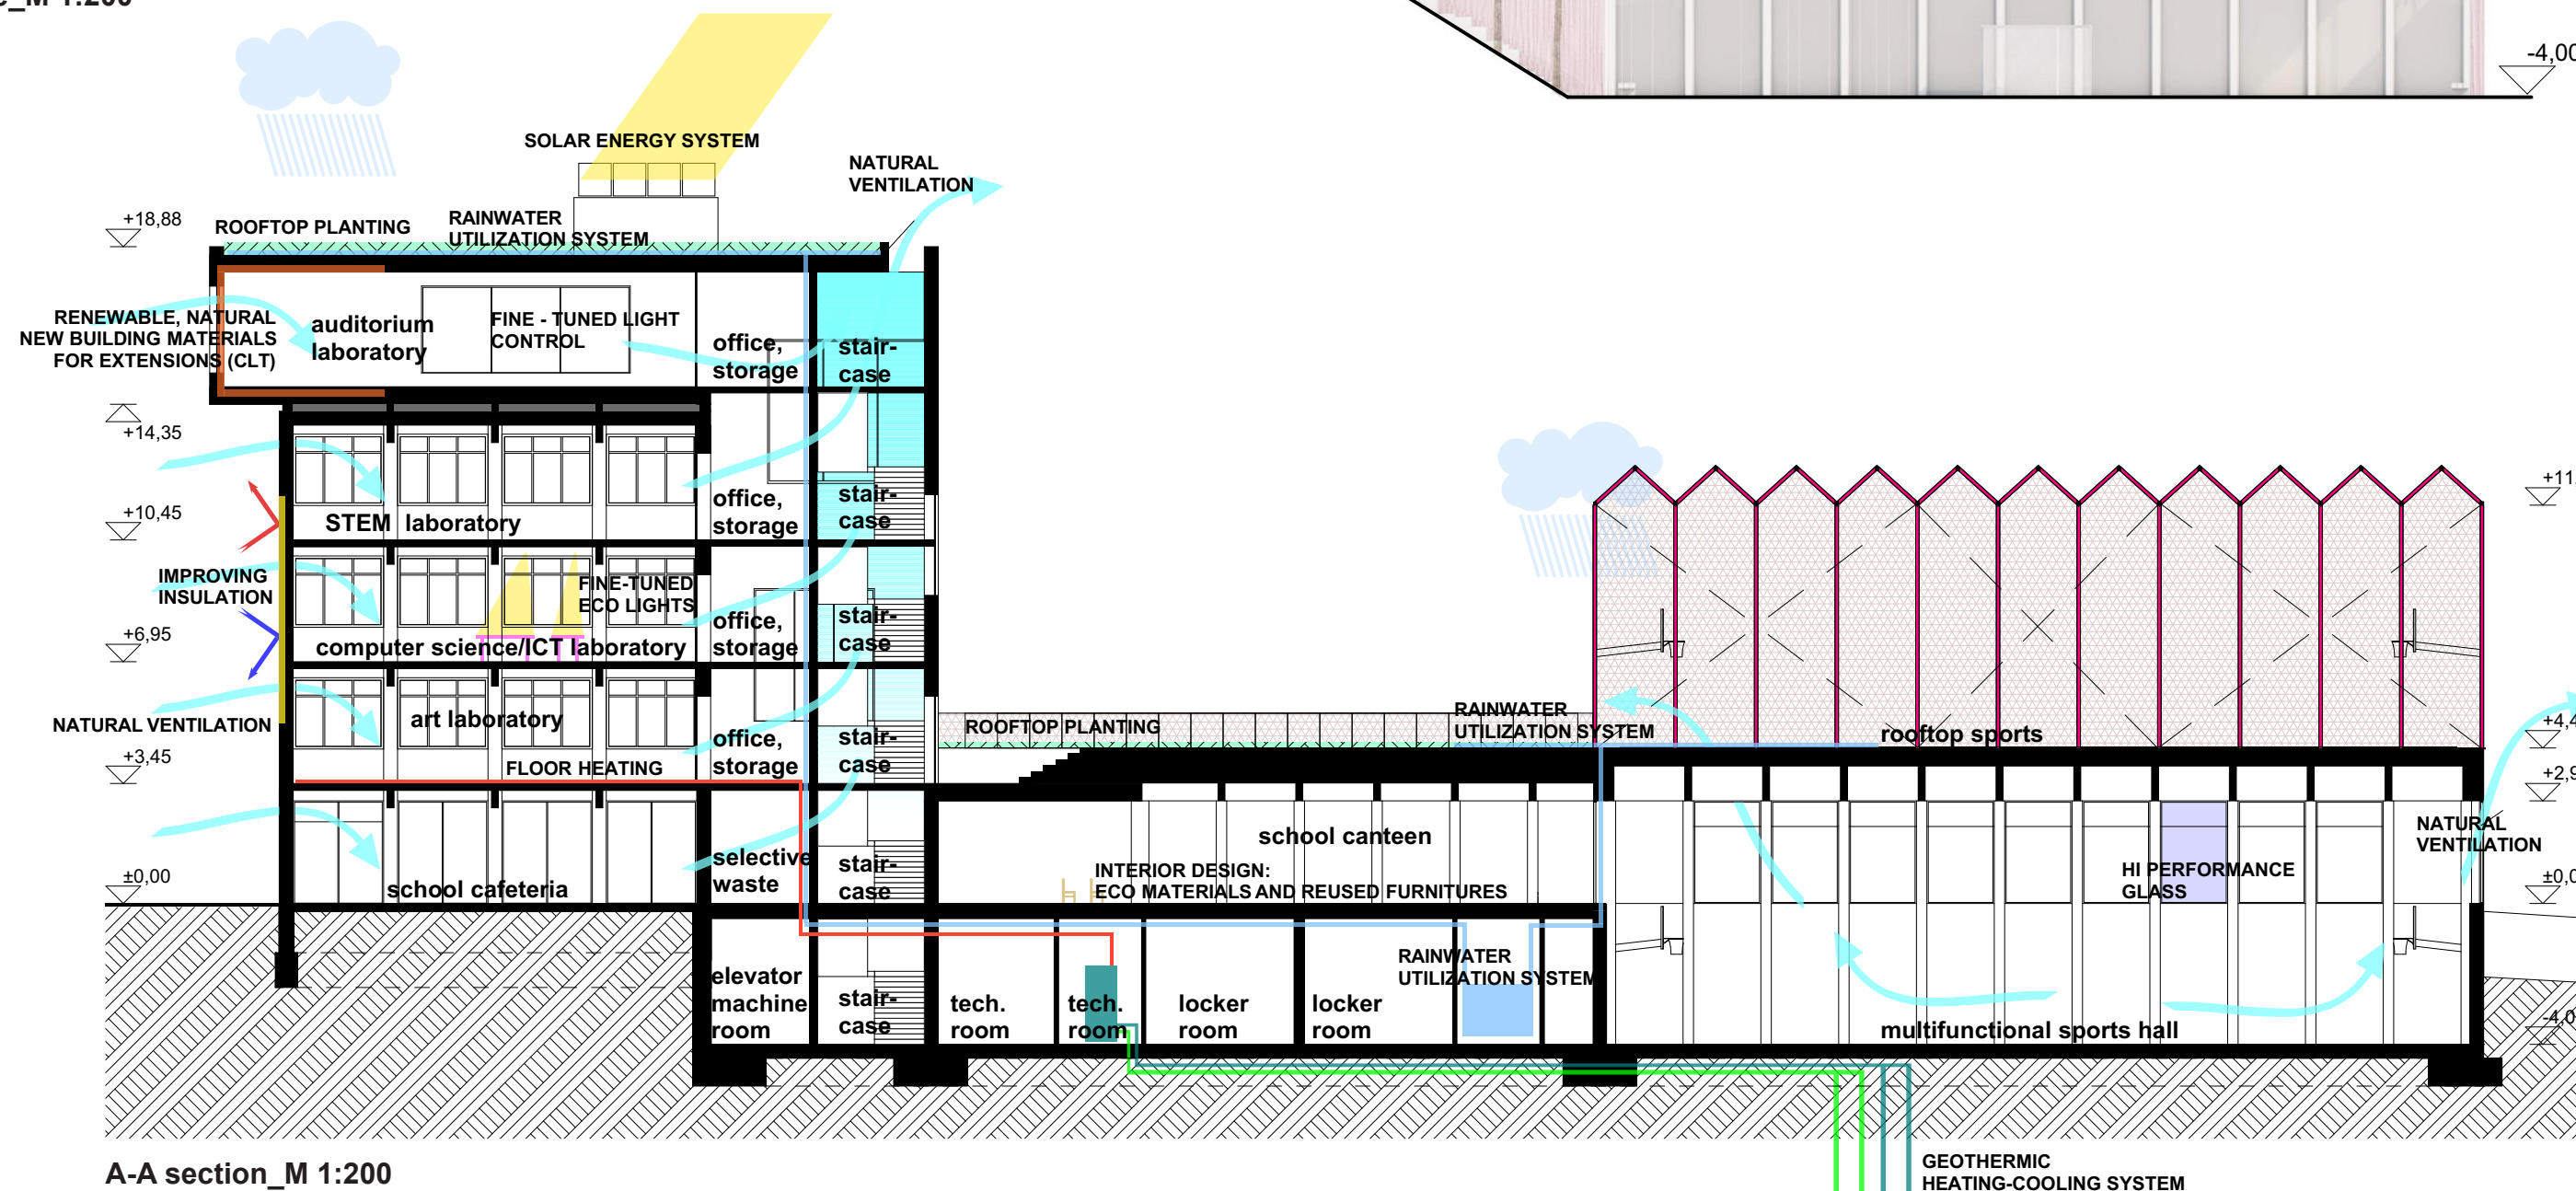

A-A section_M 1:200

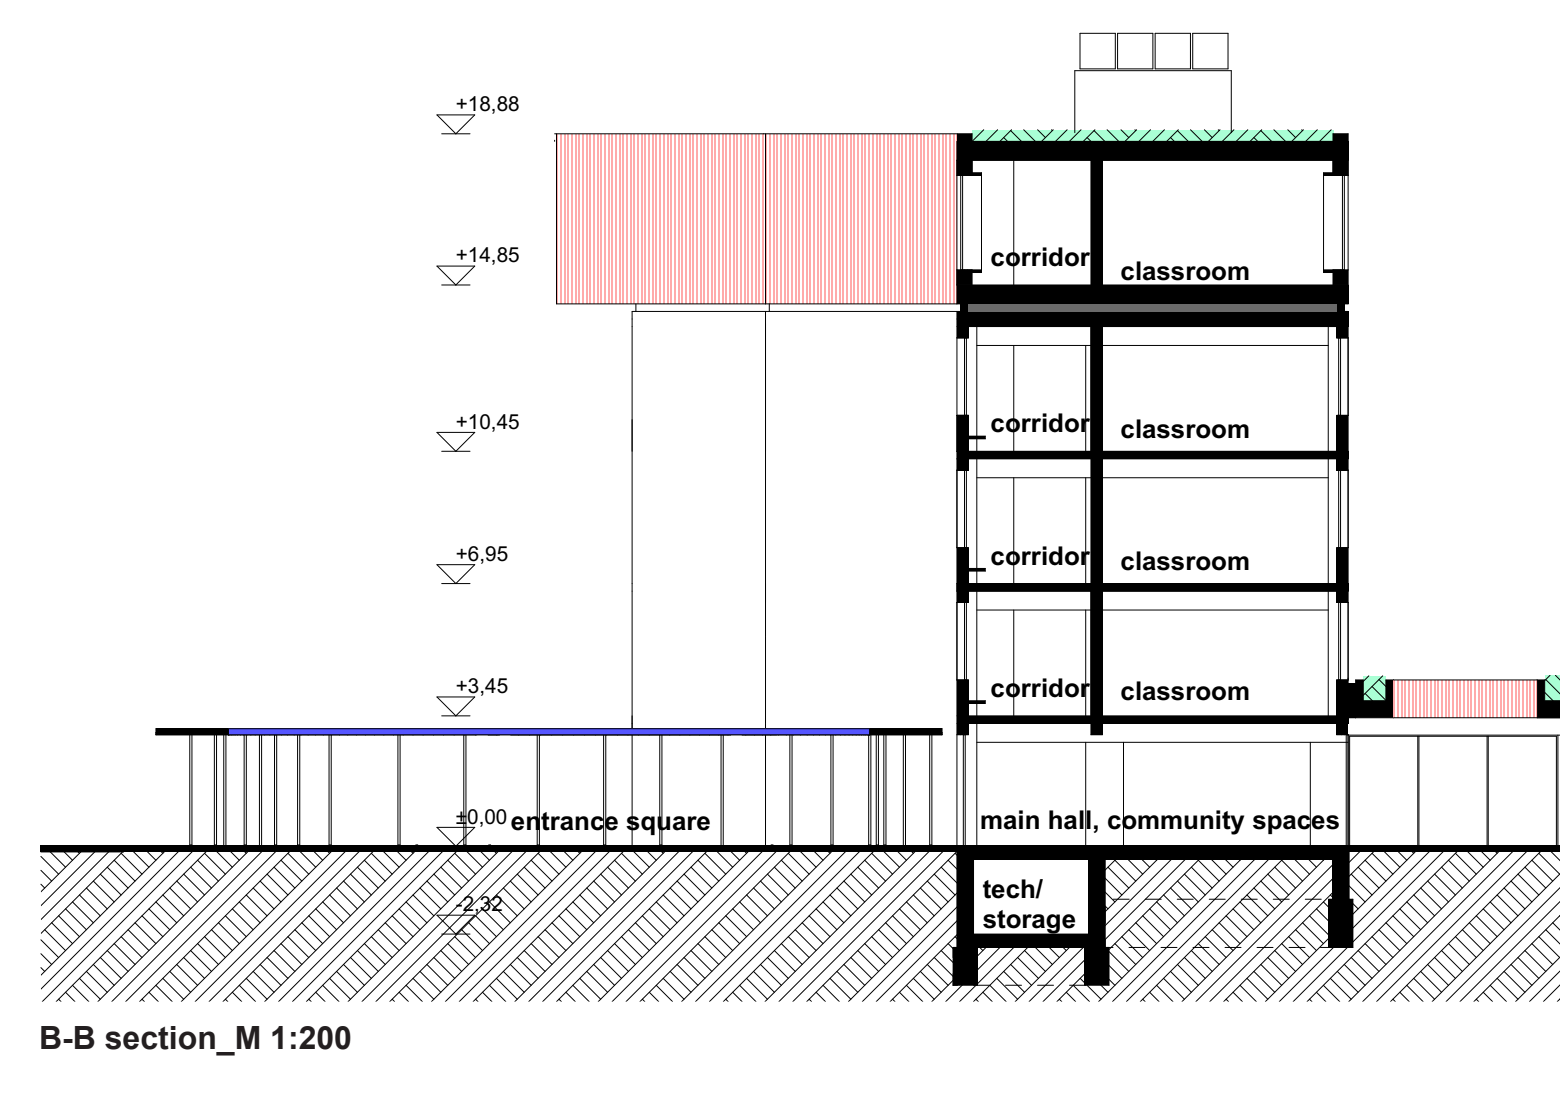

B-B section_M 1:200

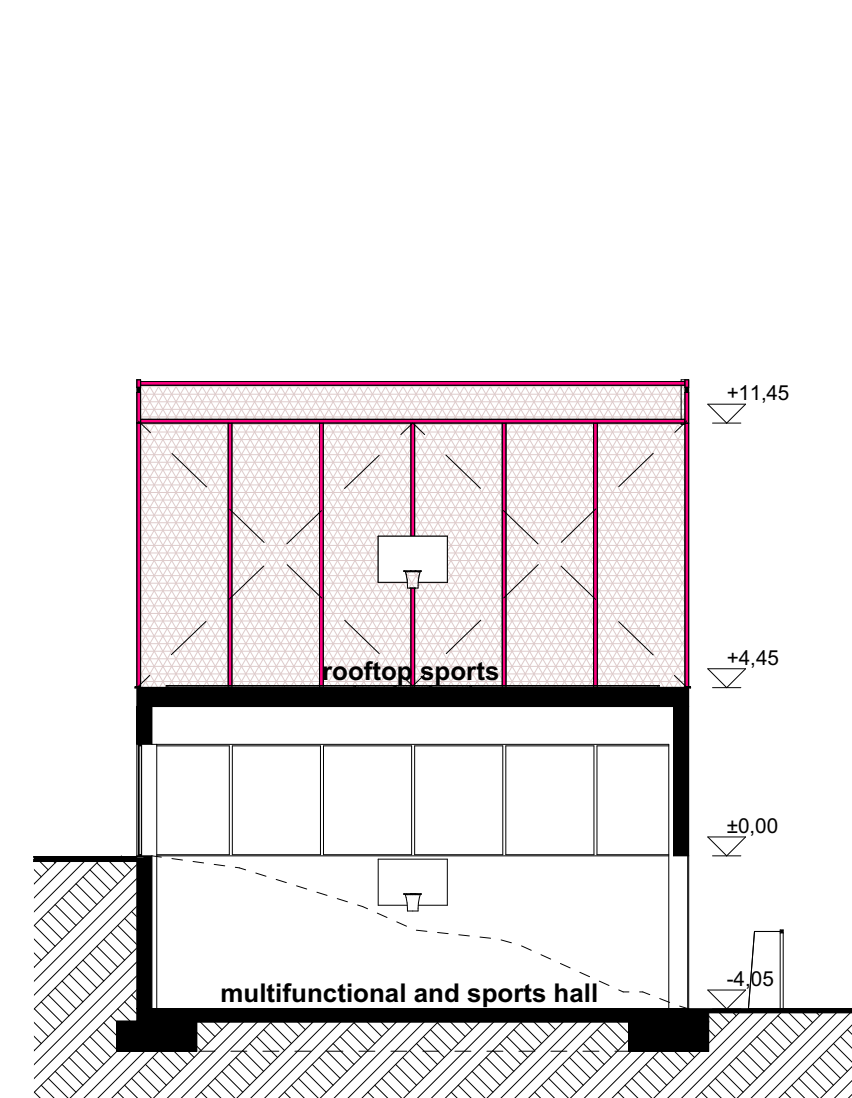

C-C section_M 1:200



view from the 3rd level community space



view from the sports hall