



LÁTVÁNYTERV 07 ÖKÖTÖN - KIÁLLÍTÁSI CSATLAKOZÁS  
VISUALISATION 07 ECOTONE - EXHIBITION CONNECTION



LÁTVÁNYTERV 08 DEIGLENES KIÁLLÍTÁS  
VISUALISATION 08 TEMPORARY EXHIBITION



ÉRKEZÉSTÉR ARRIVAL PLAZA

TERMÉSZETI PARK NATURAL PARK

SZÁLLÁSOK ACCOMMODATION CABINS

ZÖLDÖTÖ GREEN ROOF

ÉLETDIORÁMÁK LIFE DIORAMAS


FENNTARTHATÓ KERTEK SUSTAINABLE GARDENS

Becsült max. tetőfelület hőmérséklet:  
Estimated max. roof surface temperatures:

85°C SÖTÉT FELÜLET DARK SURFACE

54°C KÖNNÖ FELÜLET LIGHT SURFACE

42°C NOVÉNYZETTEL VEGETATED

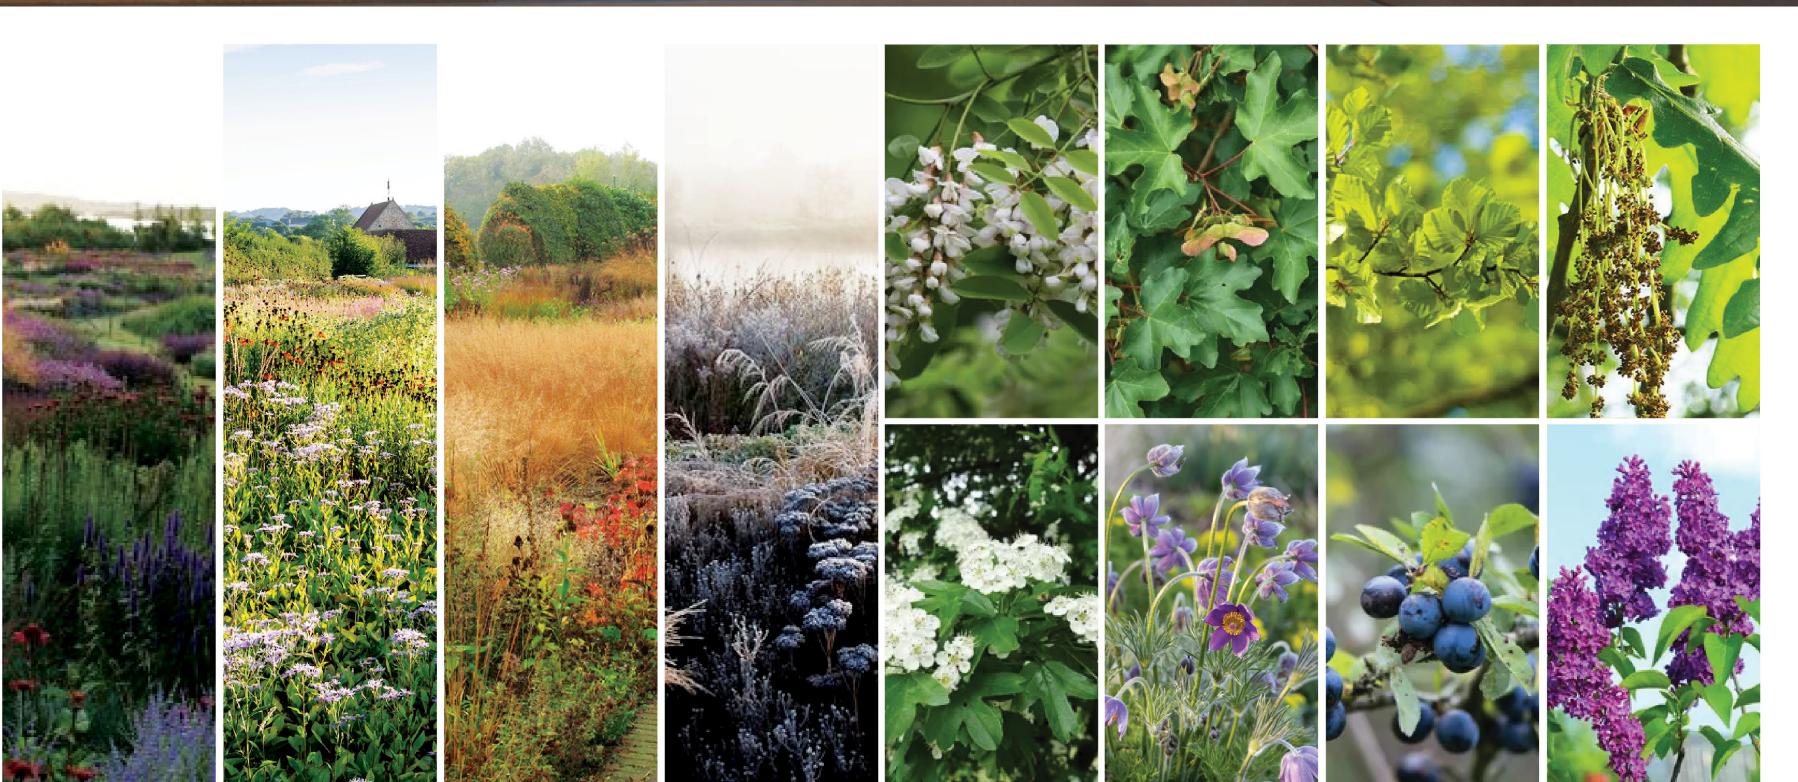


ANYAGHASZNÁLAT ÉS ÜLTETÉSI KONCEPCÍÓ MATERIALITY & PLANTING SCHEME

The landscape design embraces Hungary's native flora, integrating forest species like oak, hornbeam, and linden with a rooftop meadow inspired by Pál Oszkár's naturalistic style. Featuring local grasses and perennials, the greenery evolves with the seasons, enhancing biodiversity.

HOMLOKZAT DÉNYUGATI | M 1:250  
ELEVATION SOUTH-WEST | M 1:250




C-C METSZET HOSSZMETSZET | M 1:250  
SECTION C-C LONGITUDINAL | M 1:250

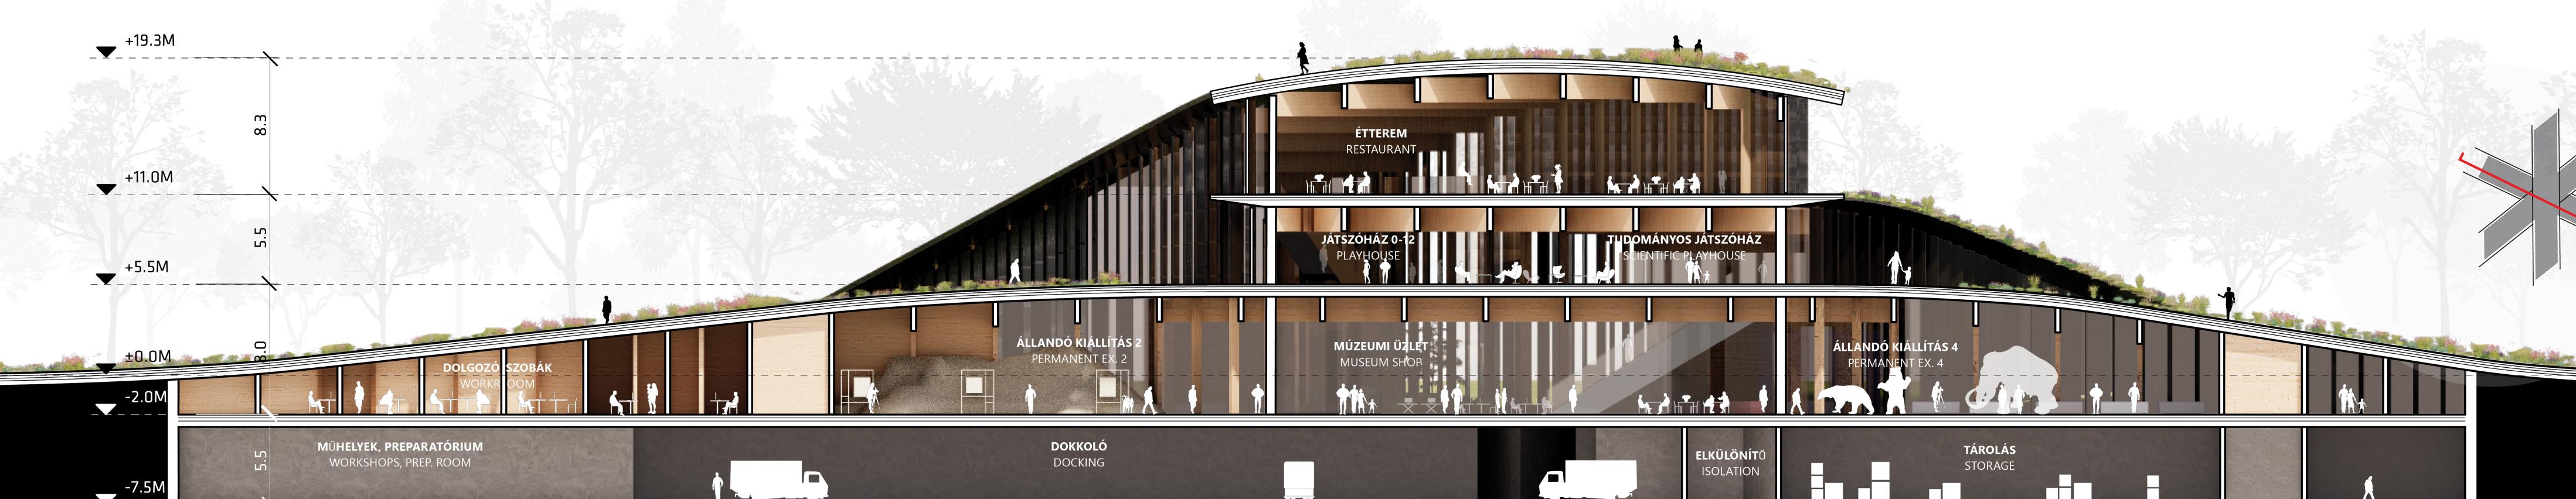



HOMLOKZAT DÉI | M 1:250  
ELEVATION SOUTH | M 1:250



I-I METSZET KERESZTMETSZET | M 1:250  
SECTION I-I CROSS SECTION | M 1:250

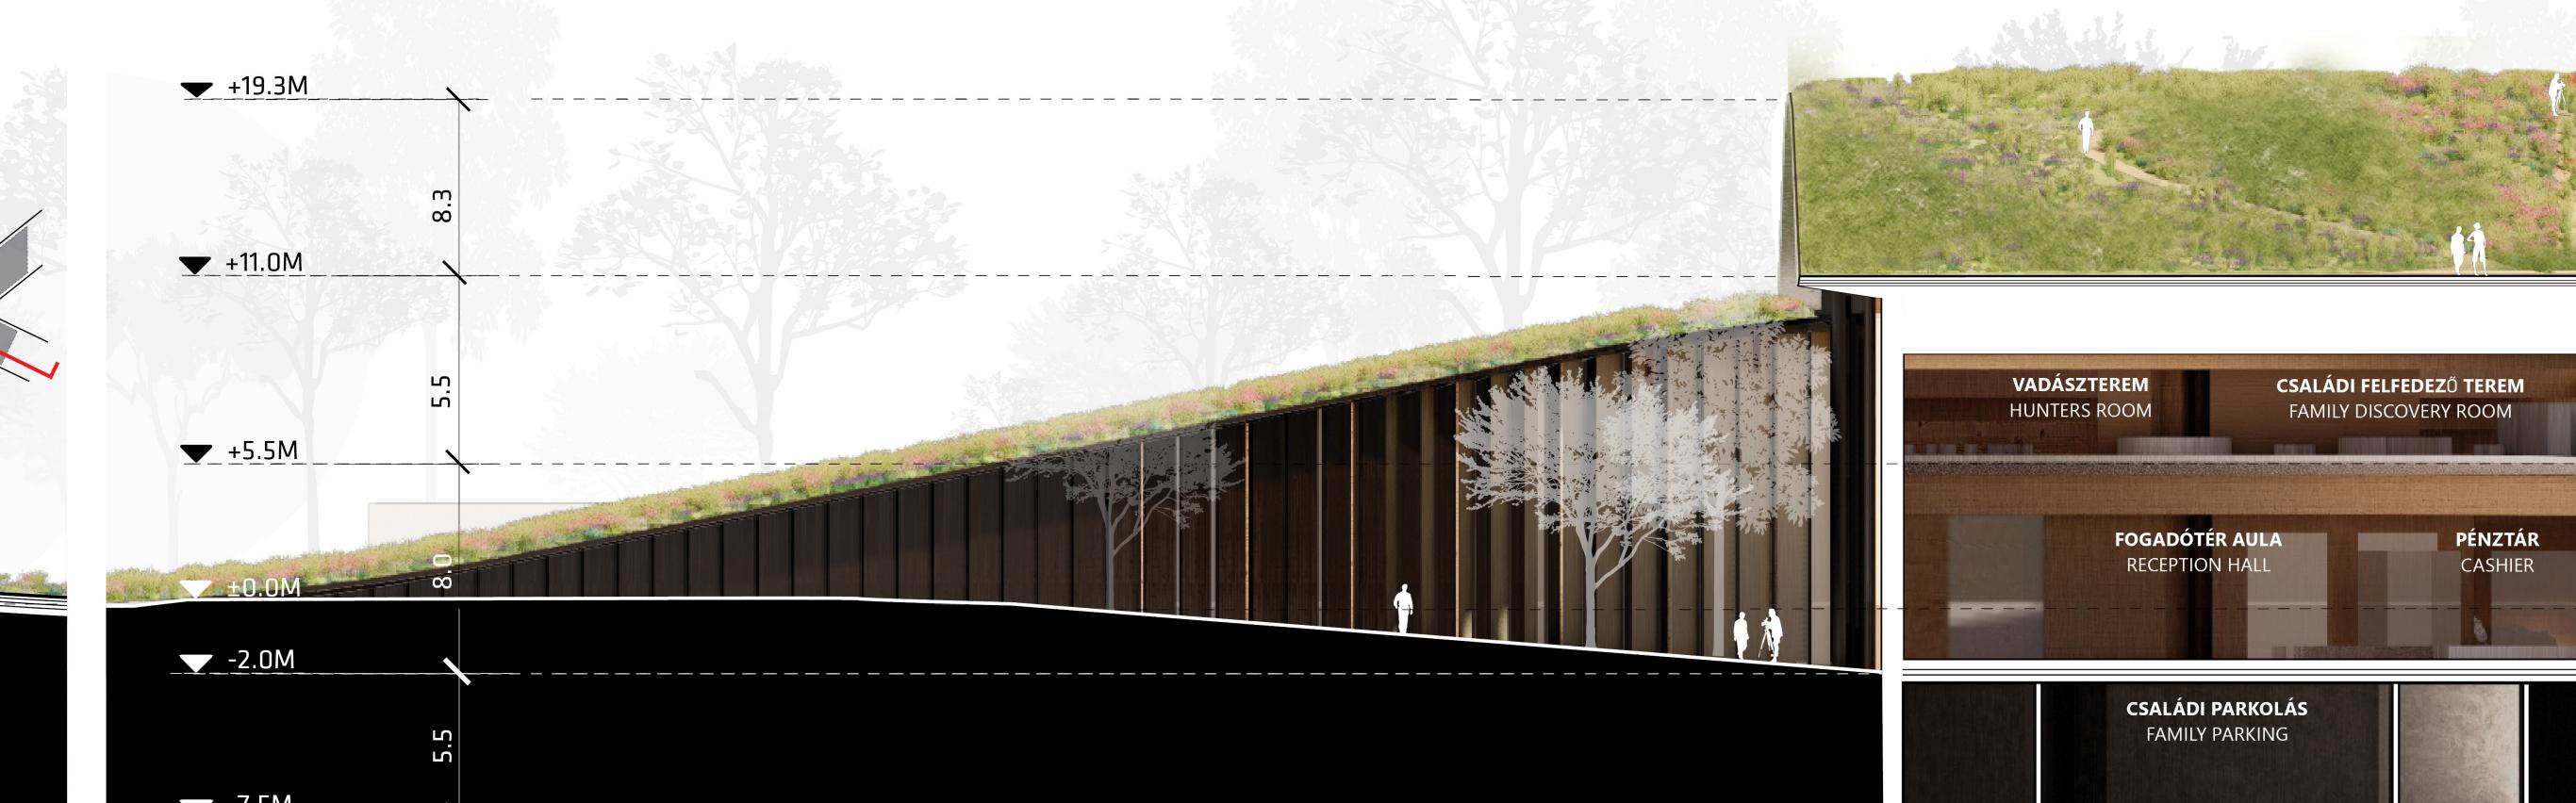

0 2.5 5 7.5 10 20 [M]

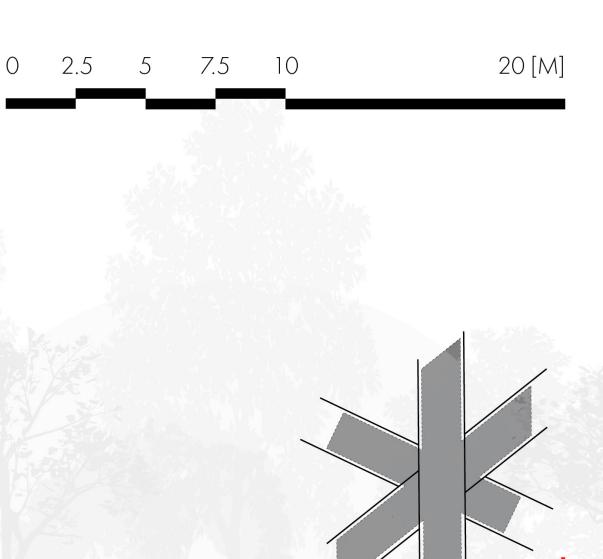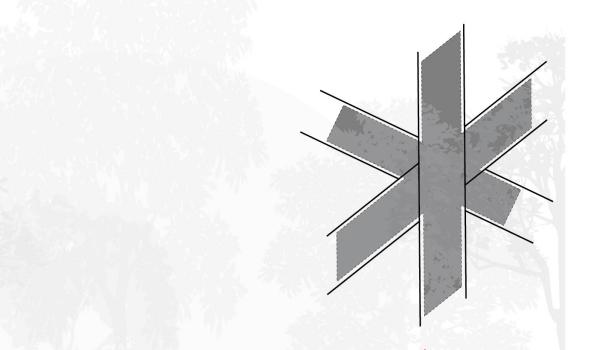

05