




h1 HOMLOKZAT m 1:200

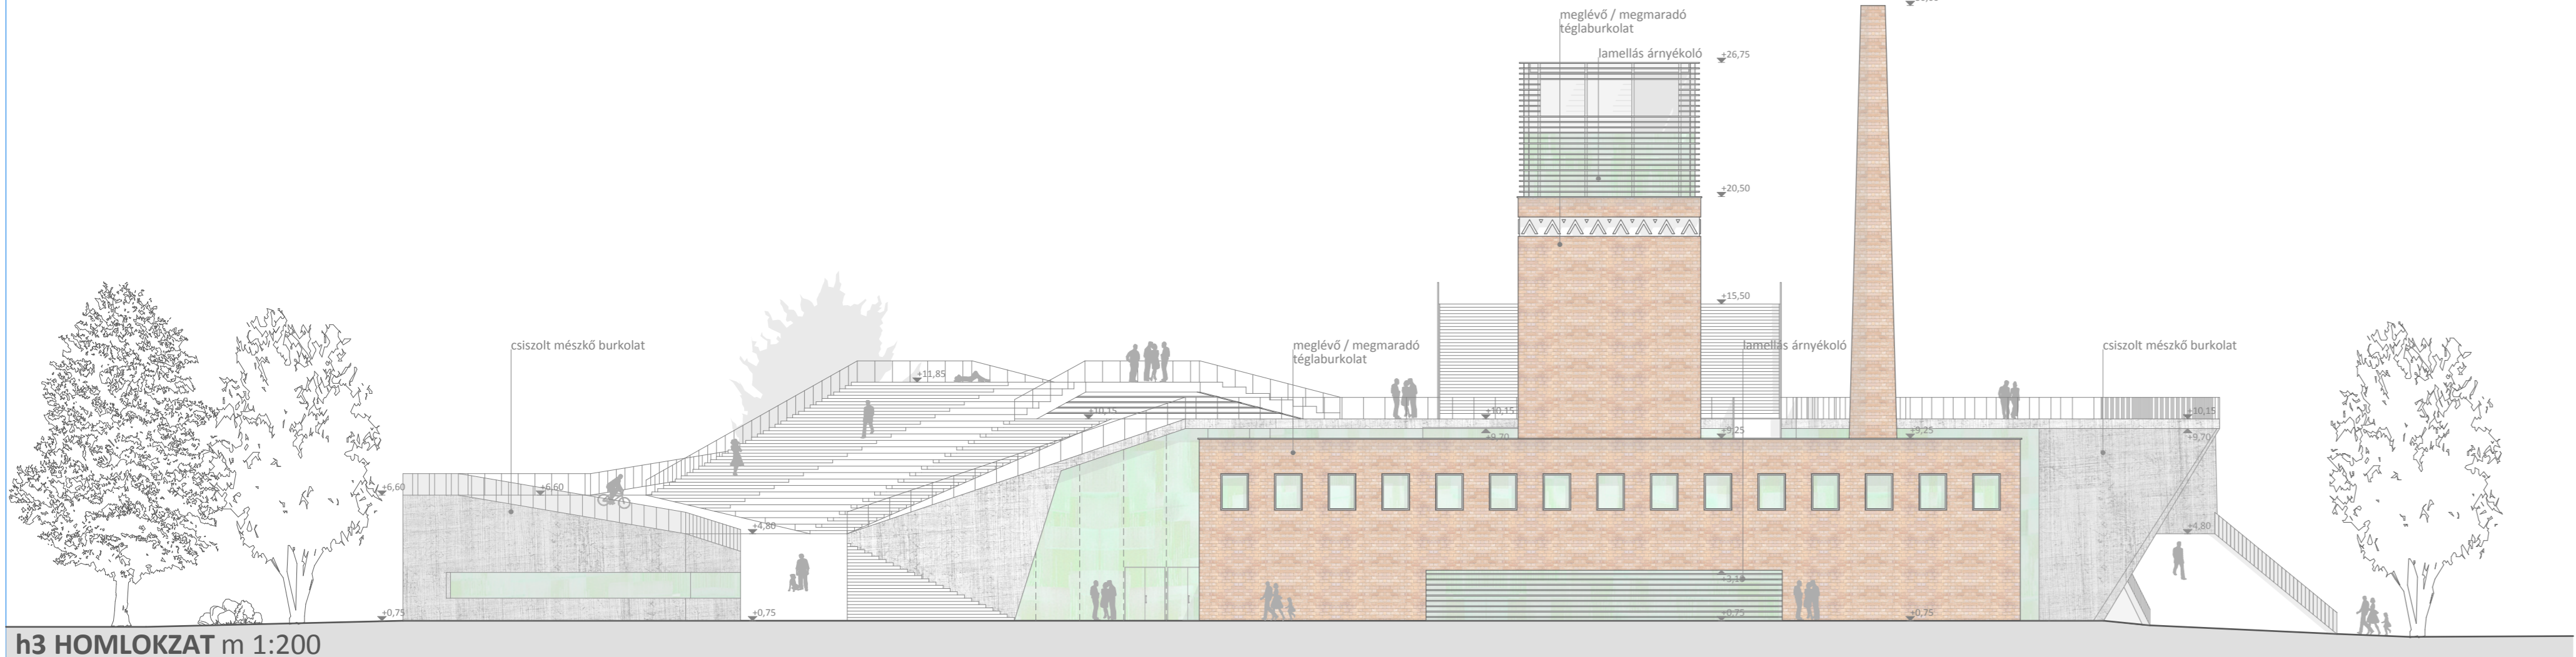


h3 HOMLOKZAT m 1:200

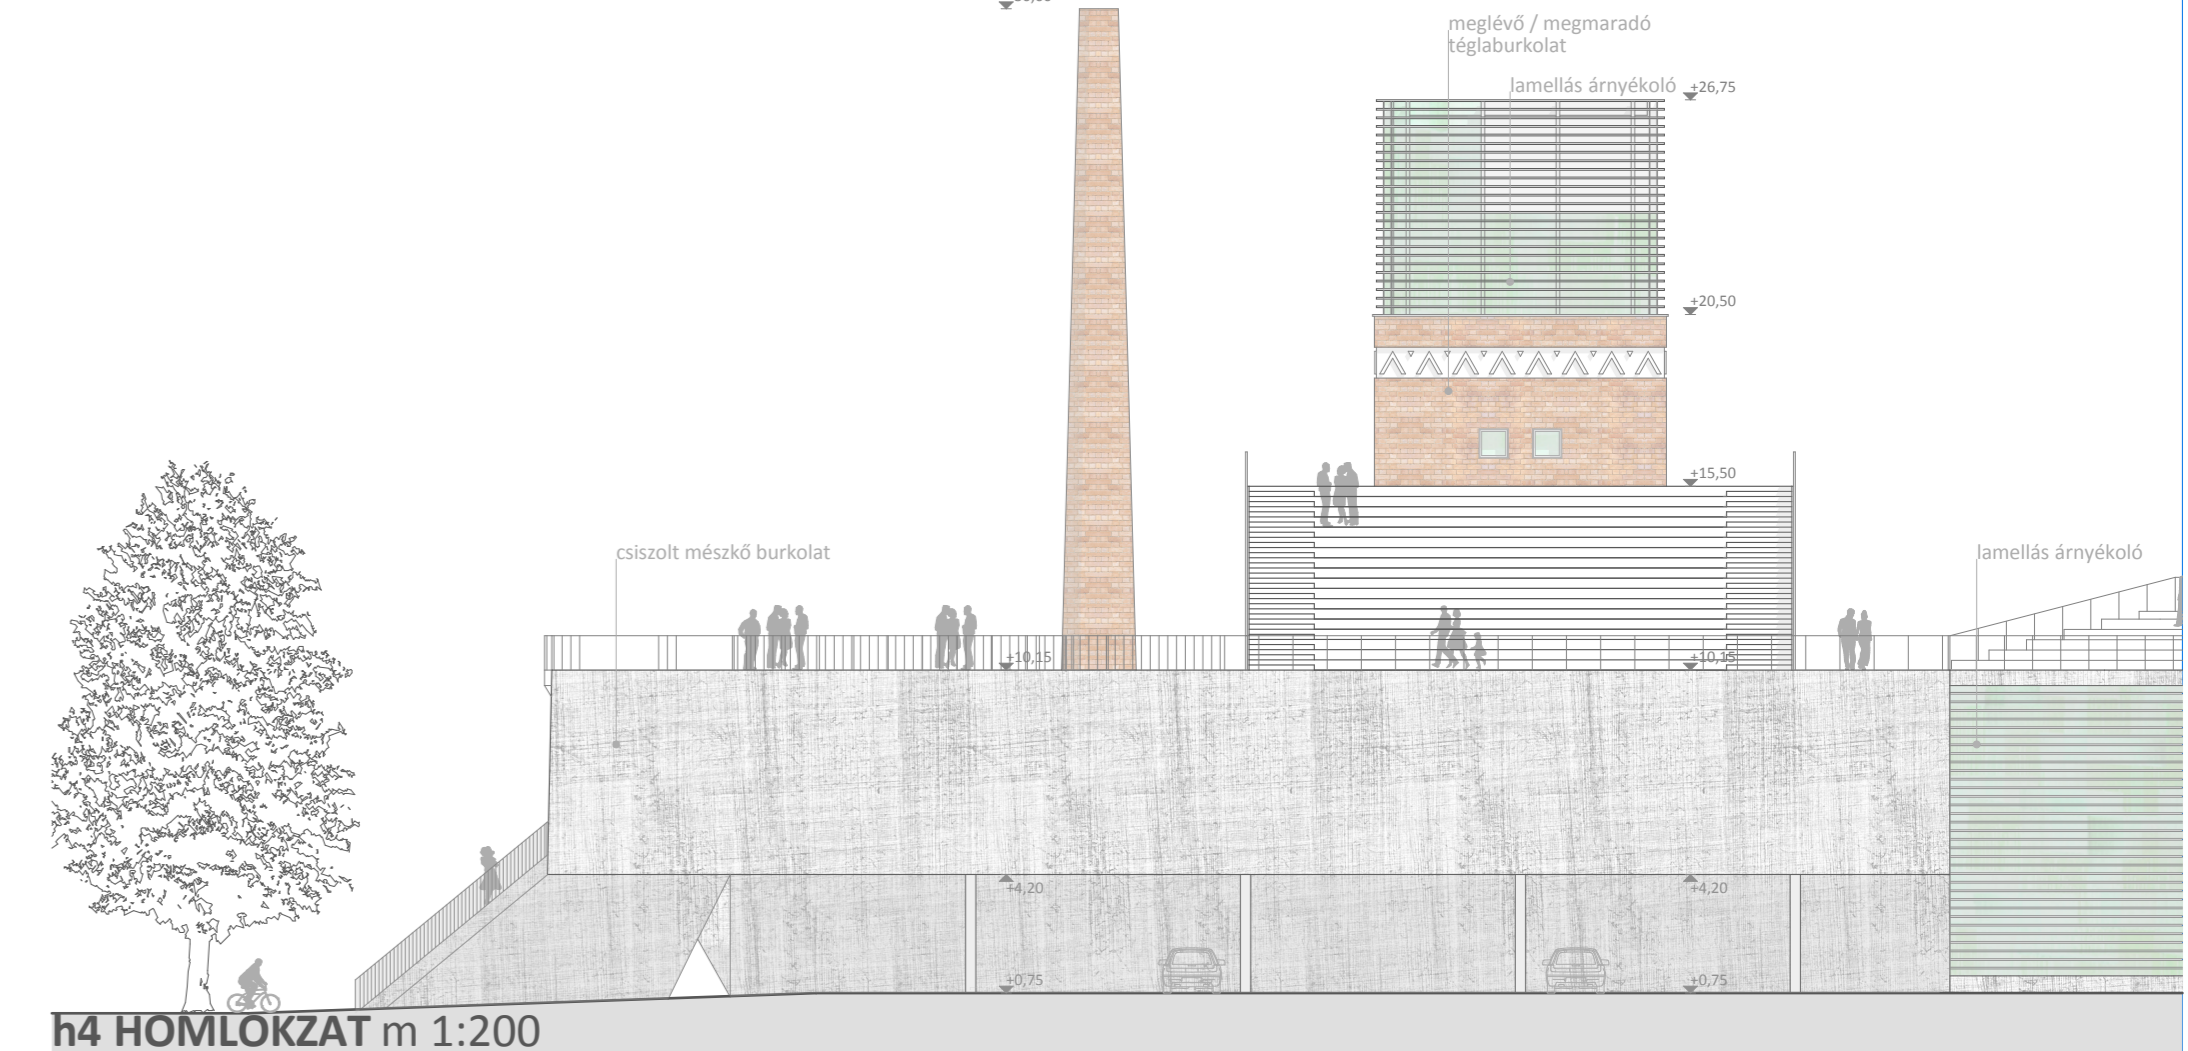

h4 HOMLOKZAT m 1:200

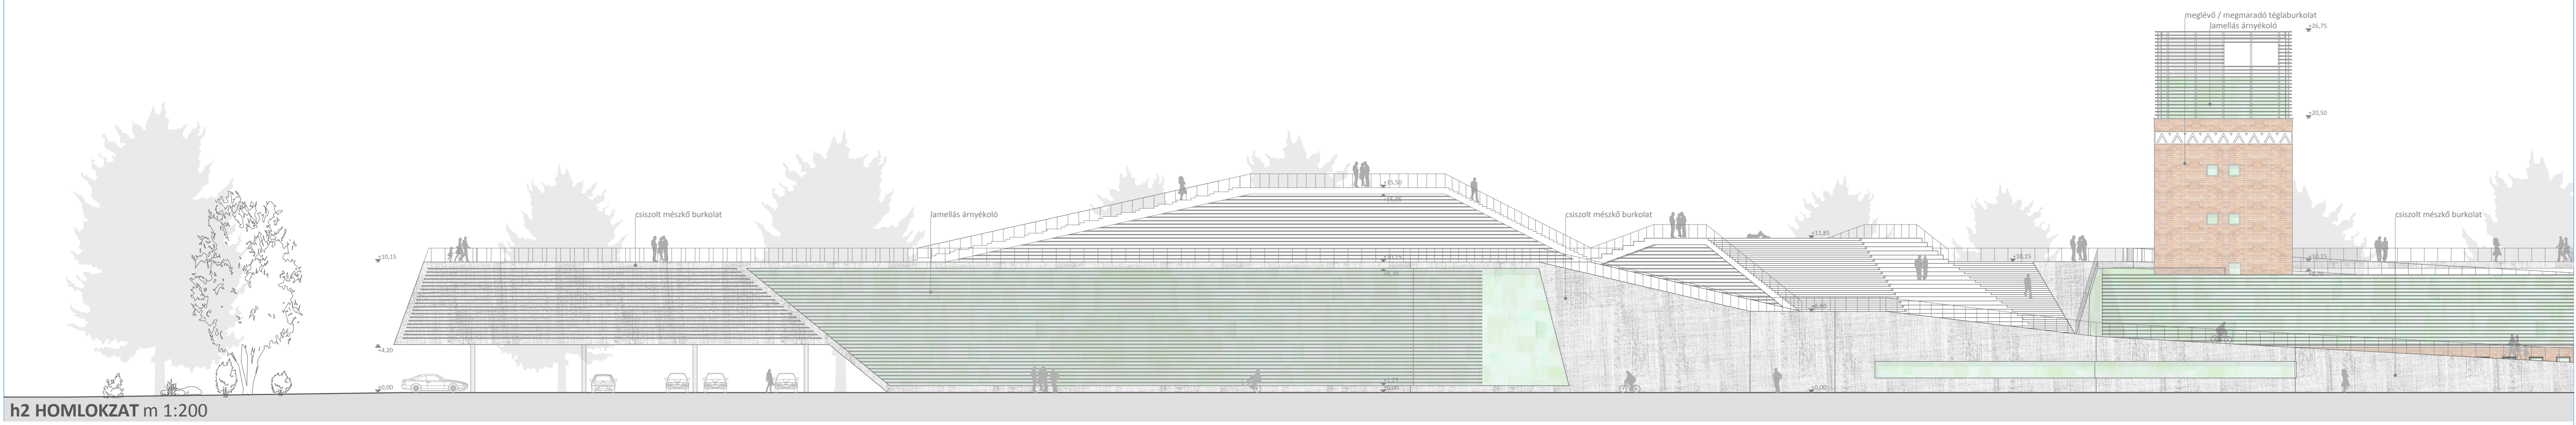

h2 HOMLOKZAT m 1:200

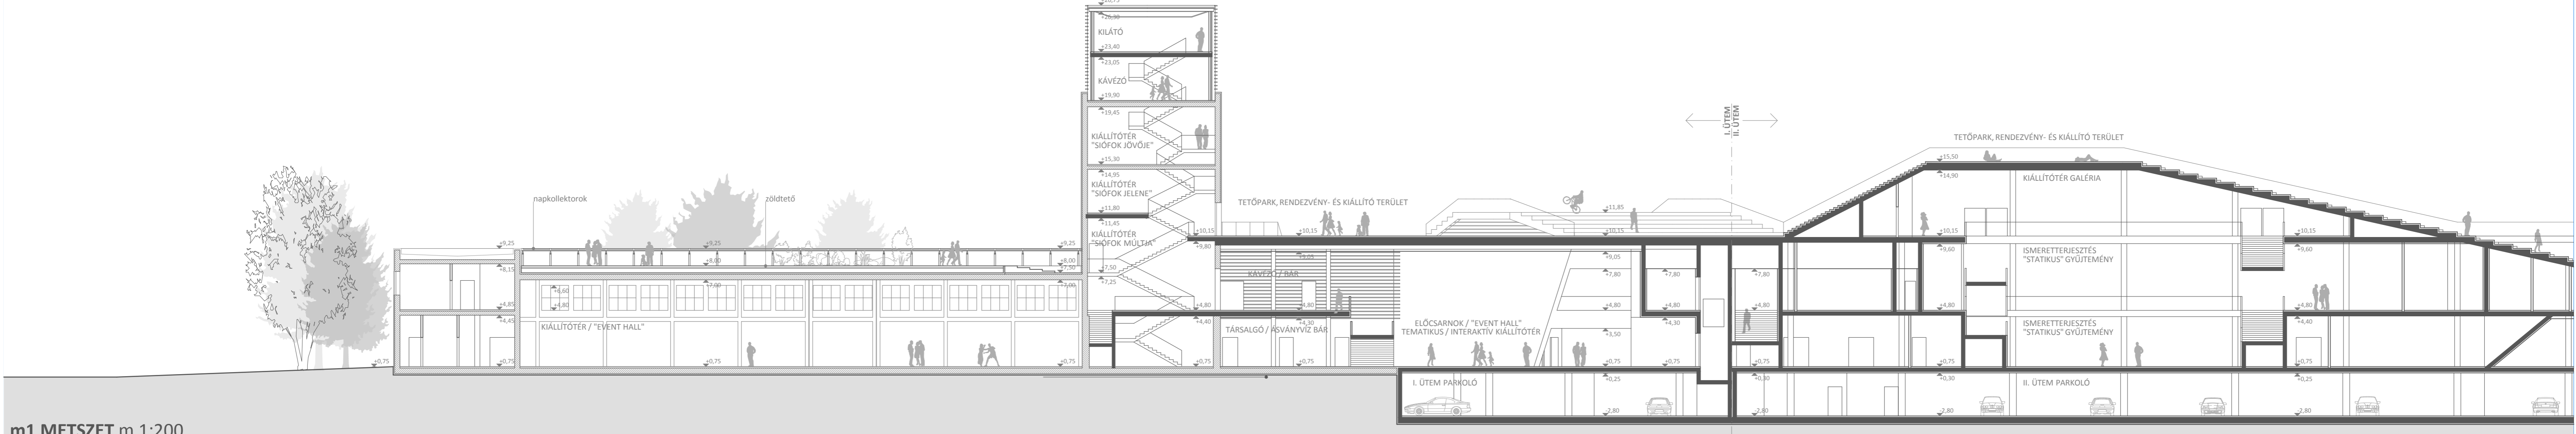

m1 METSZET m 1:200