


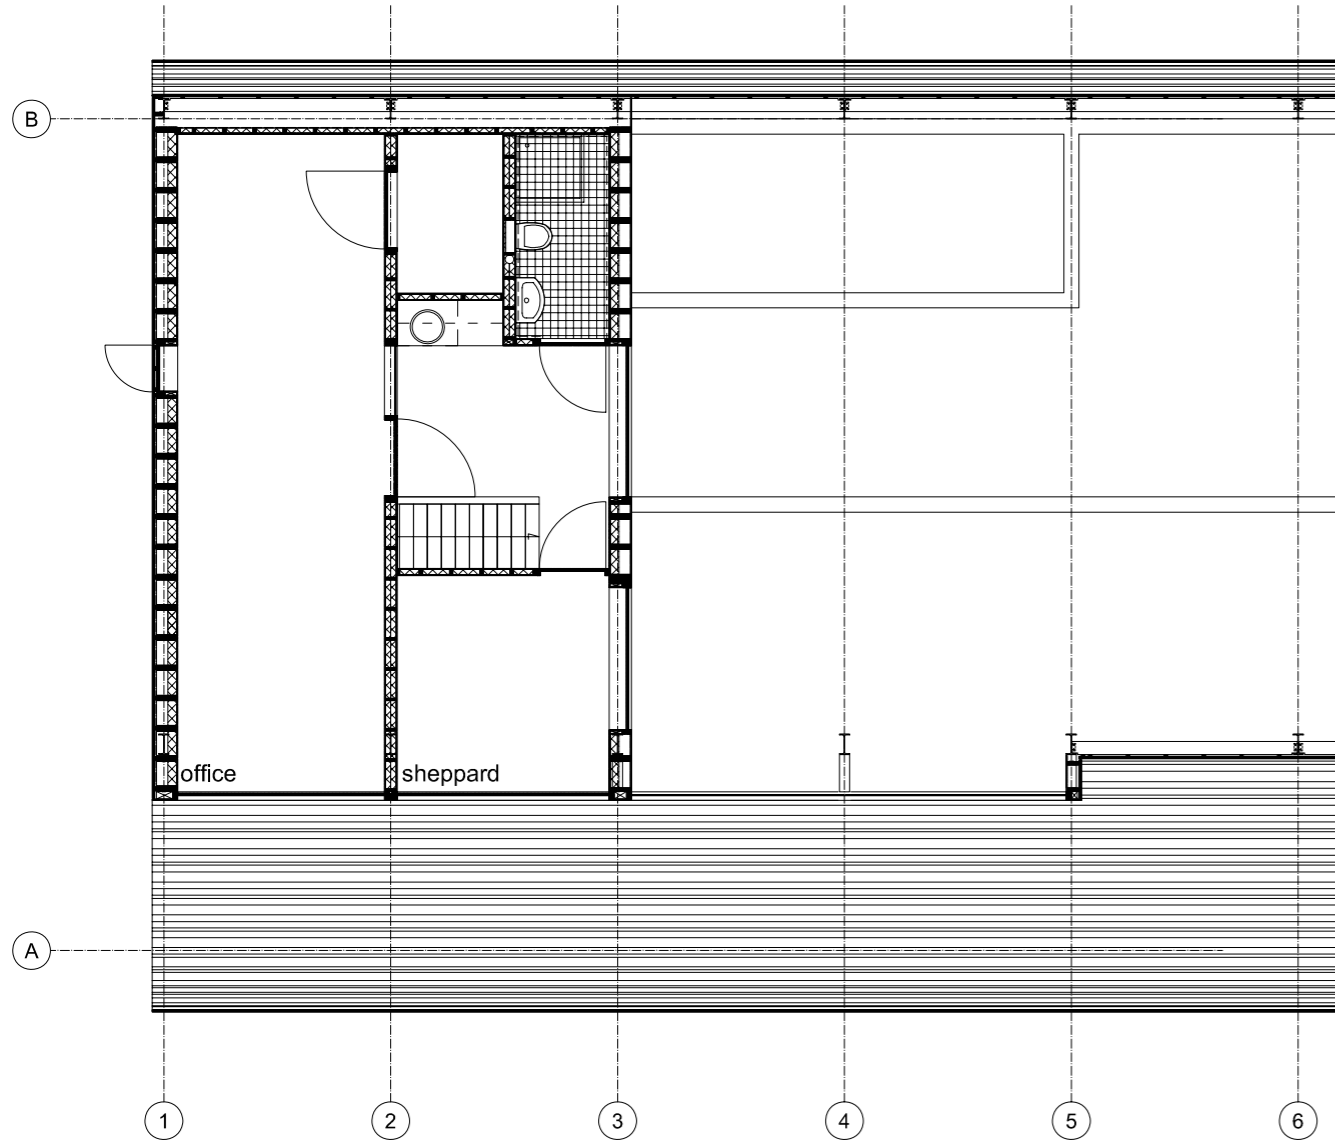
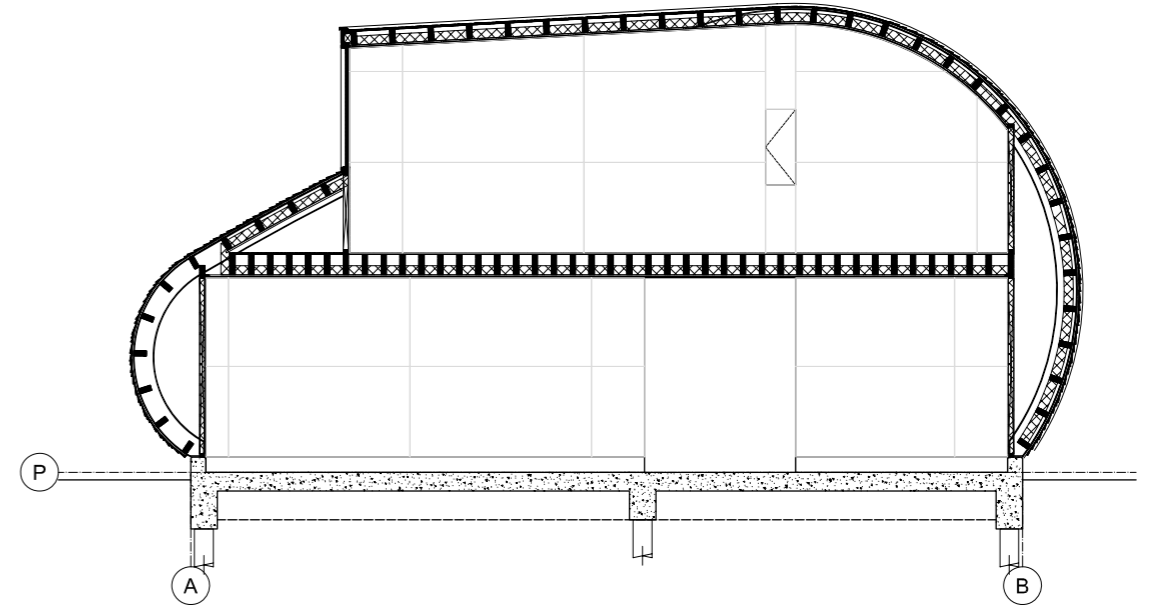
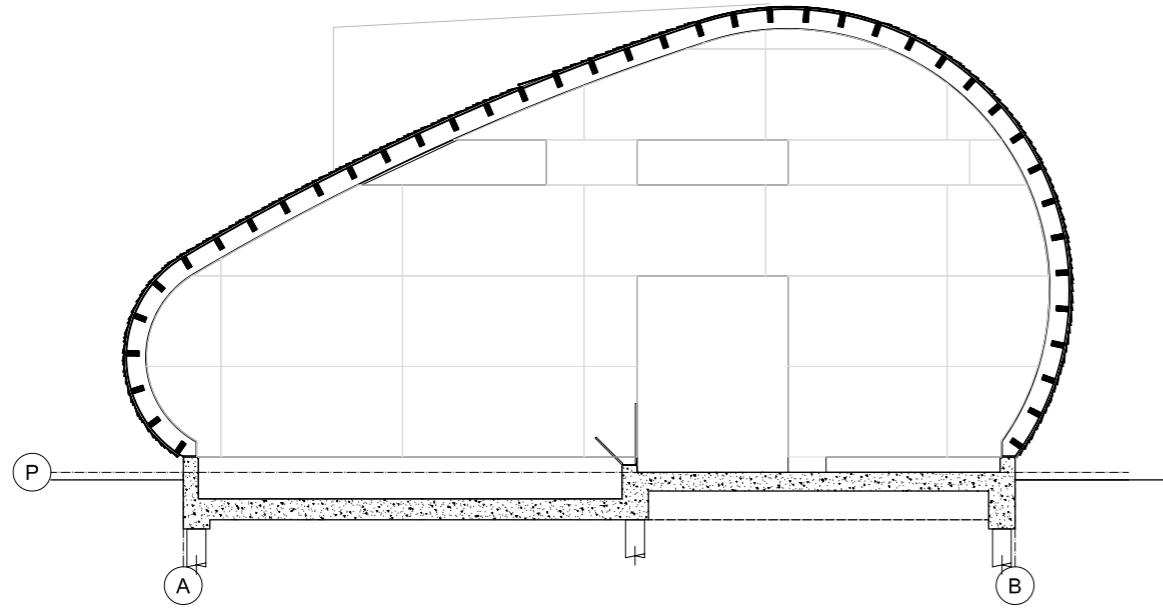
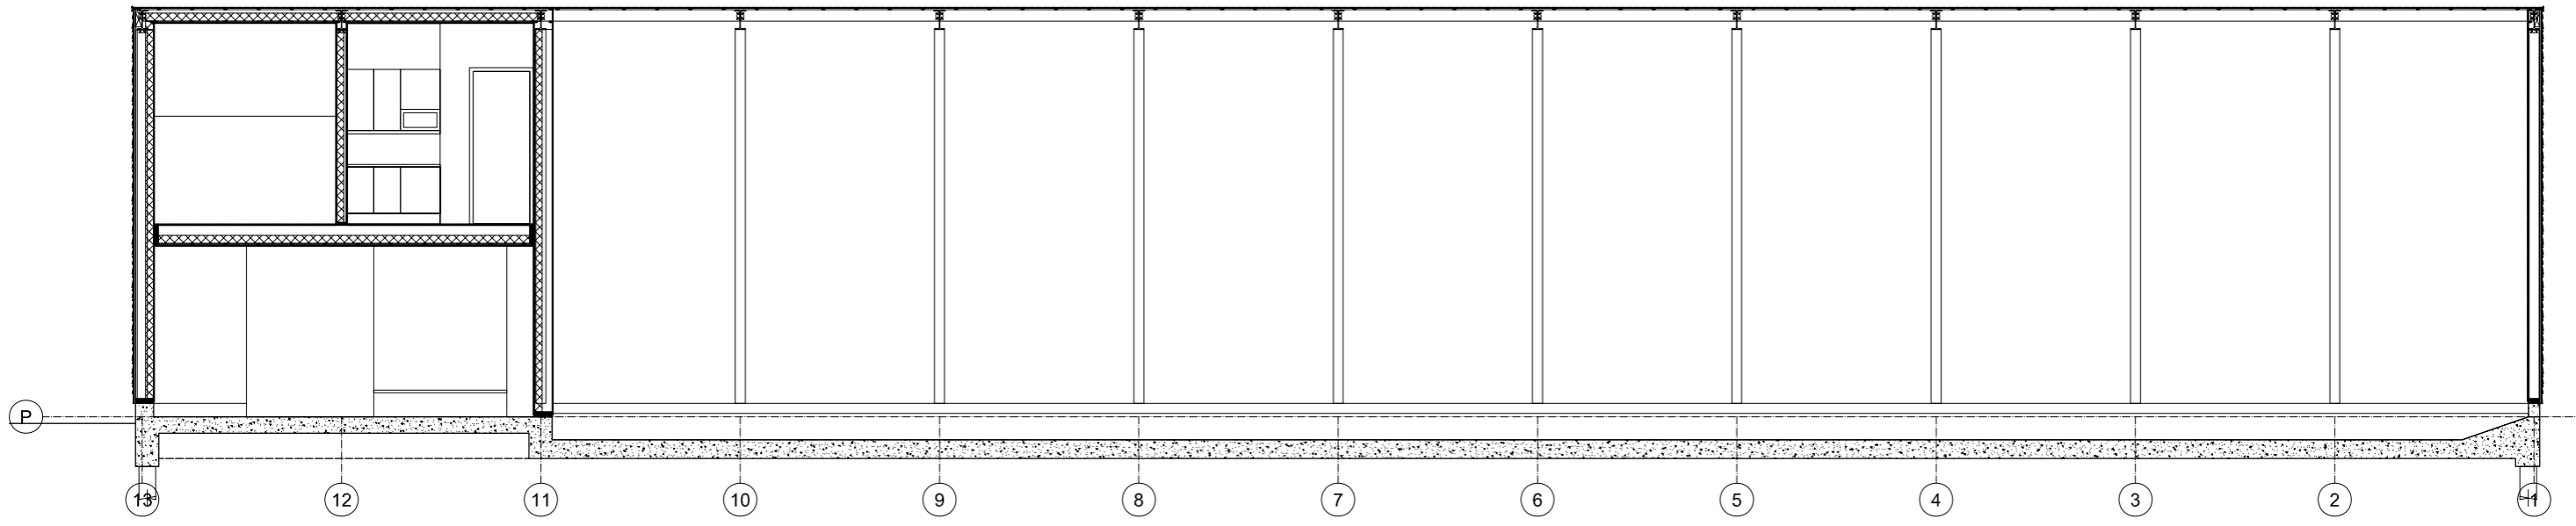
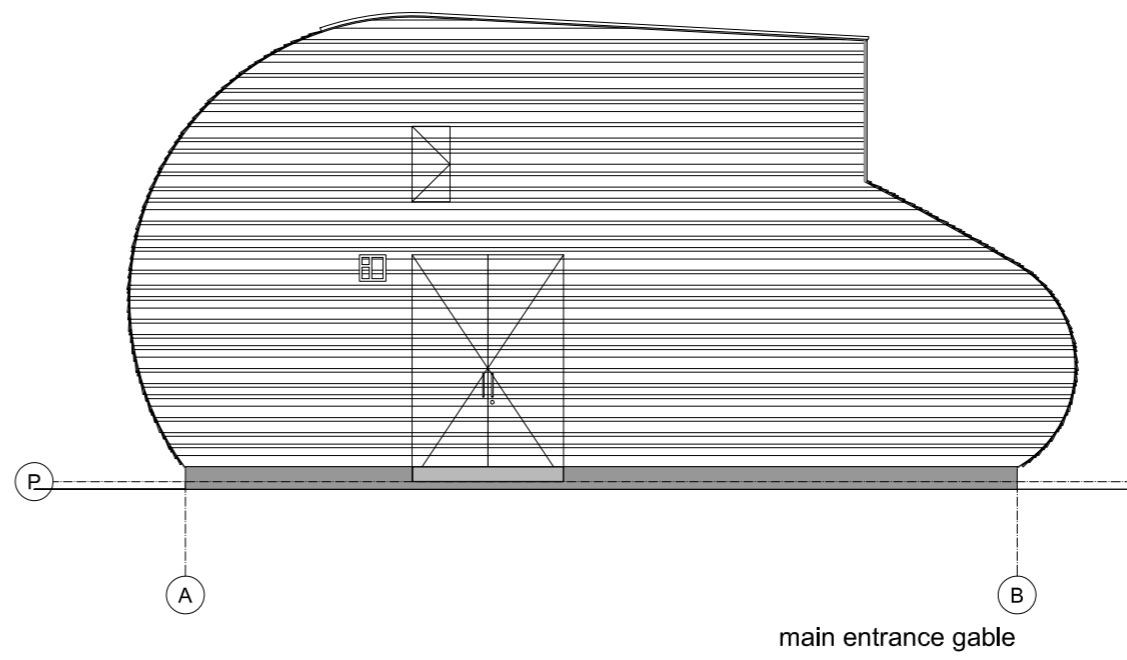


floorplan ground floor

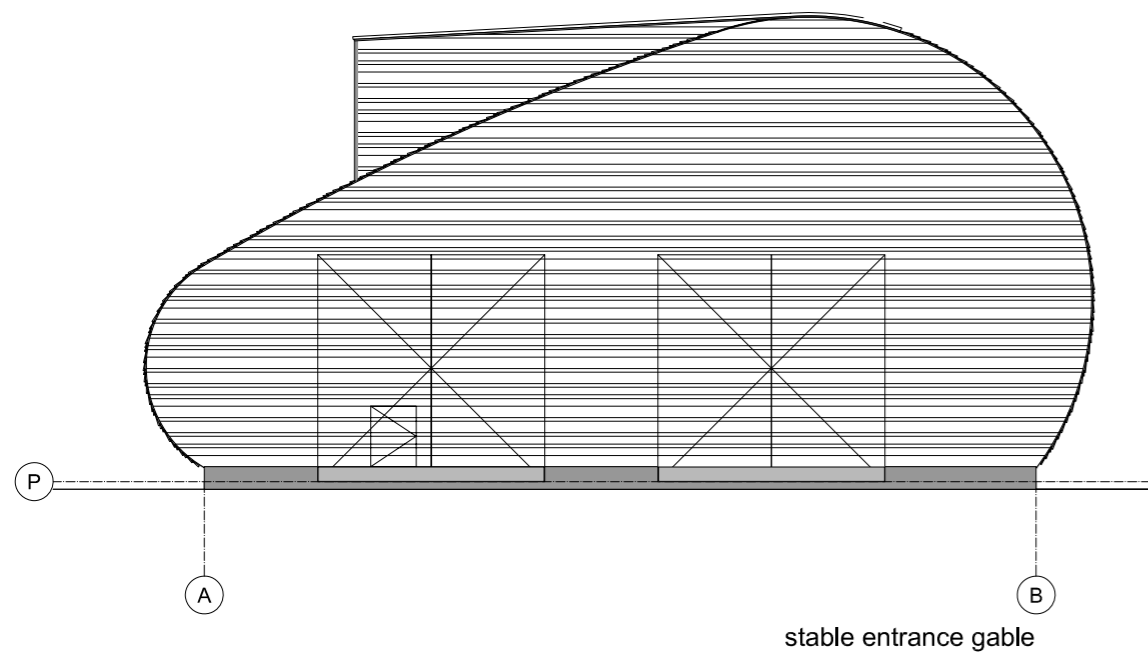


floorplan first floor

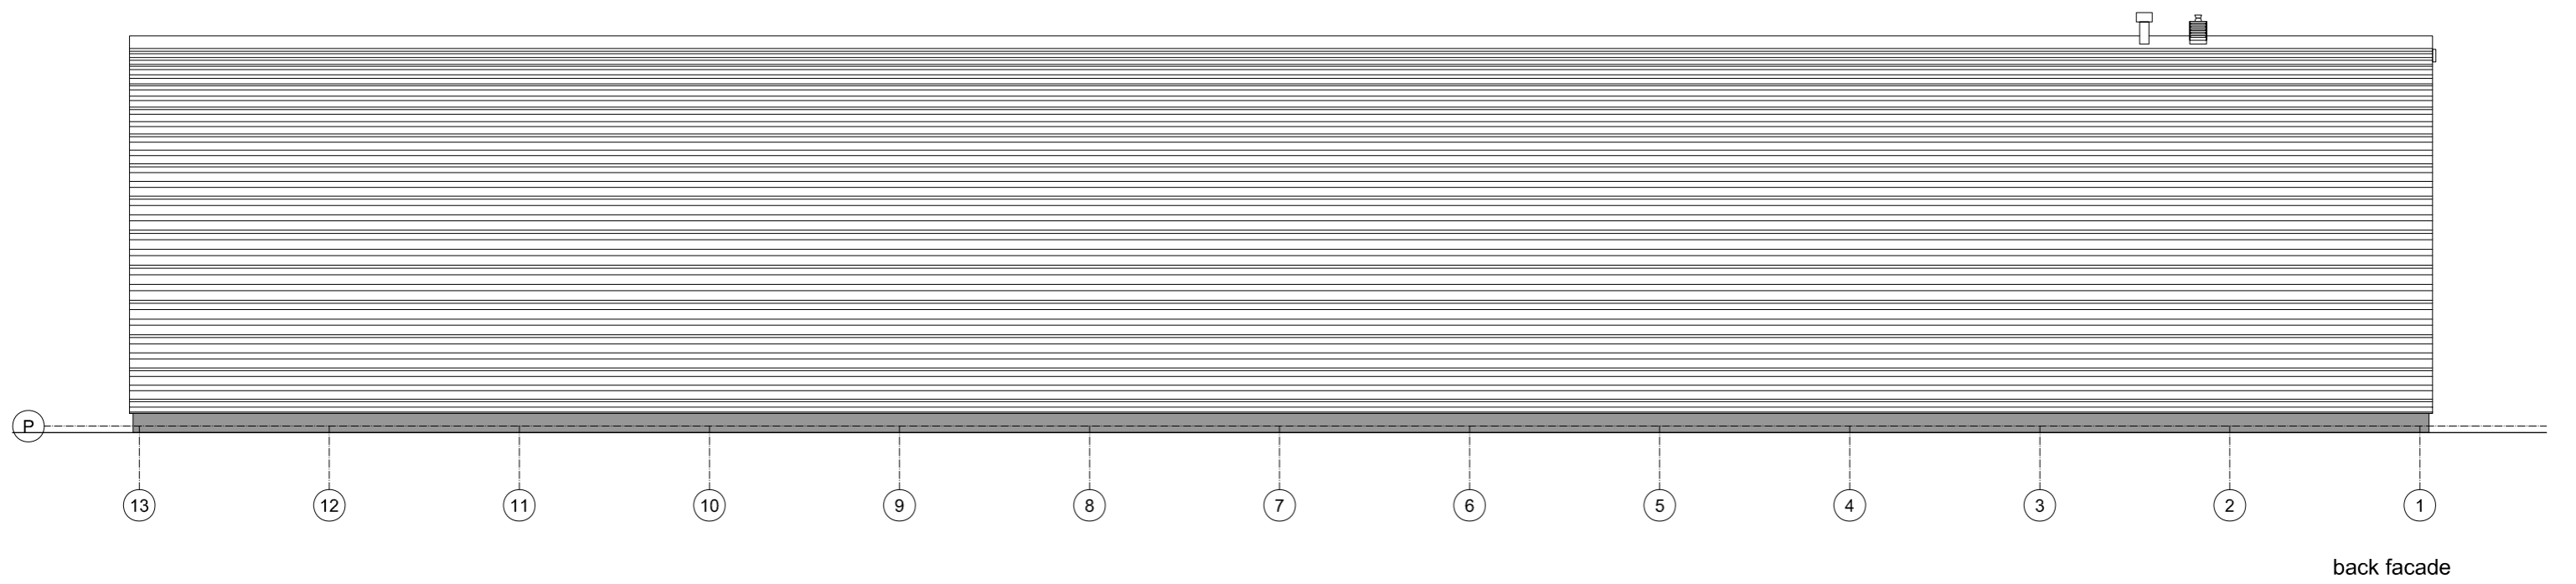

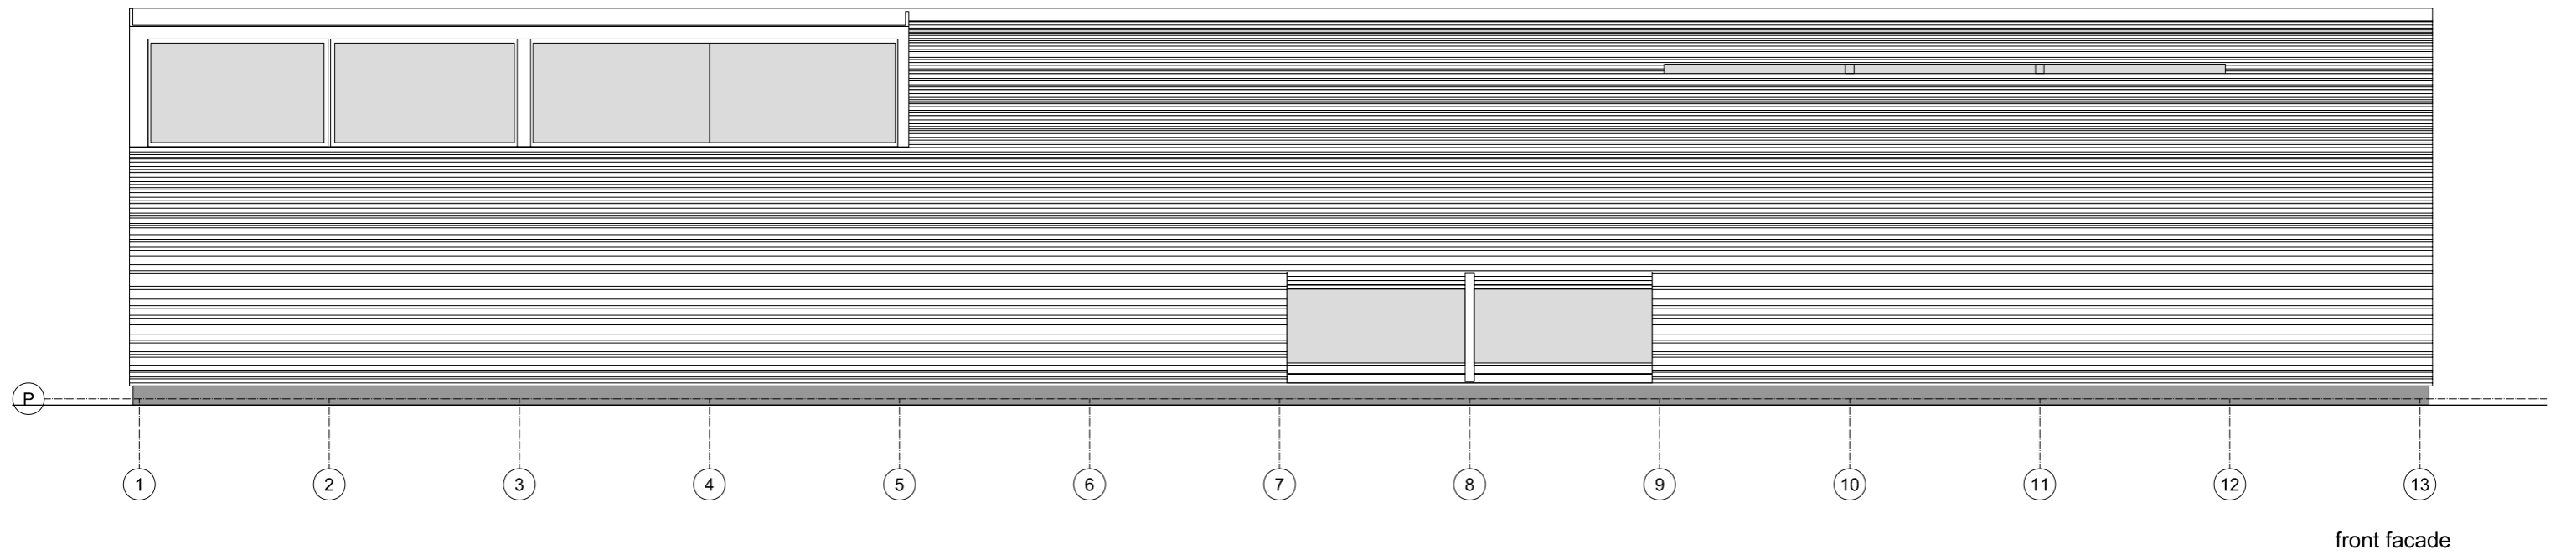

facades

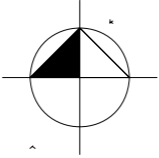

daycarecentre 'het ooivevaarsnest'


SHEEPSTABLE


MUIDERWEG

10

siteplan 1:500

35


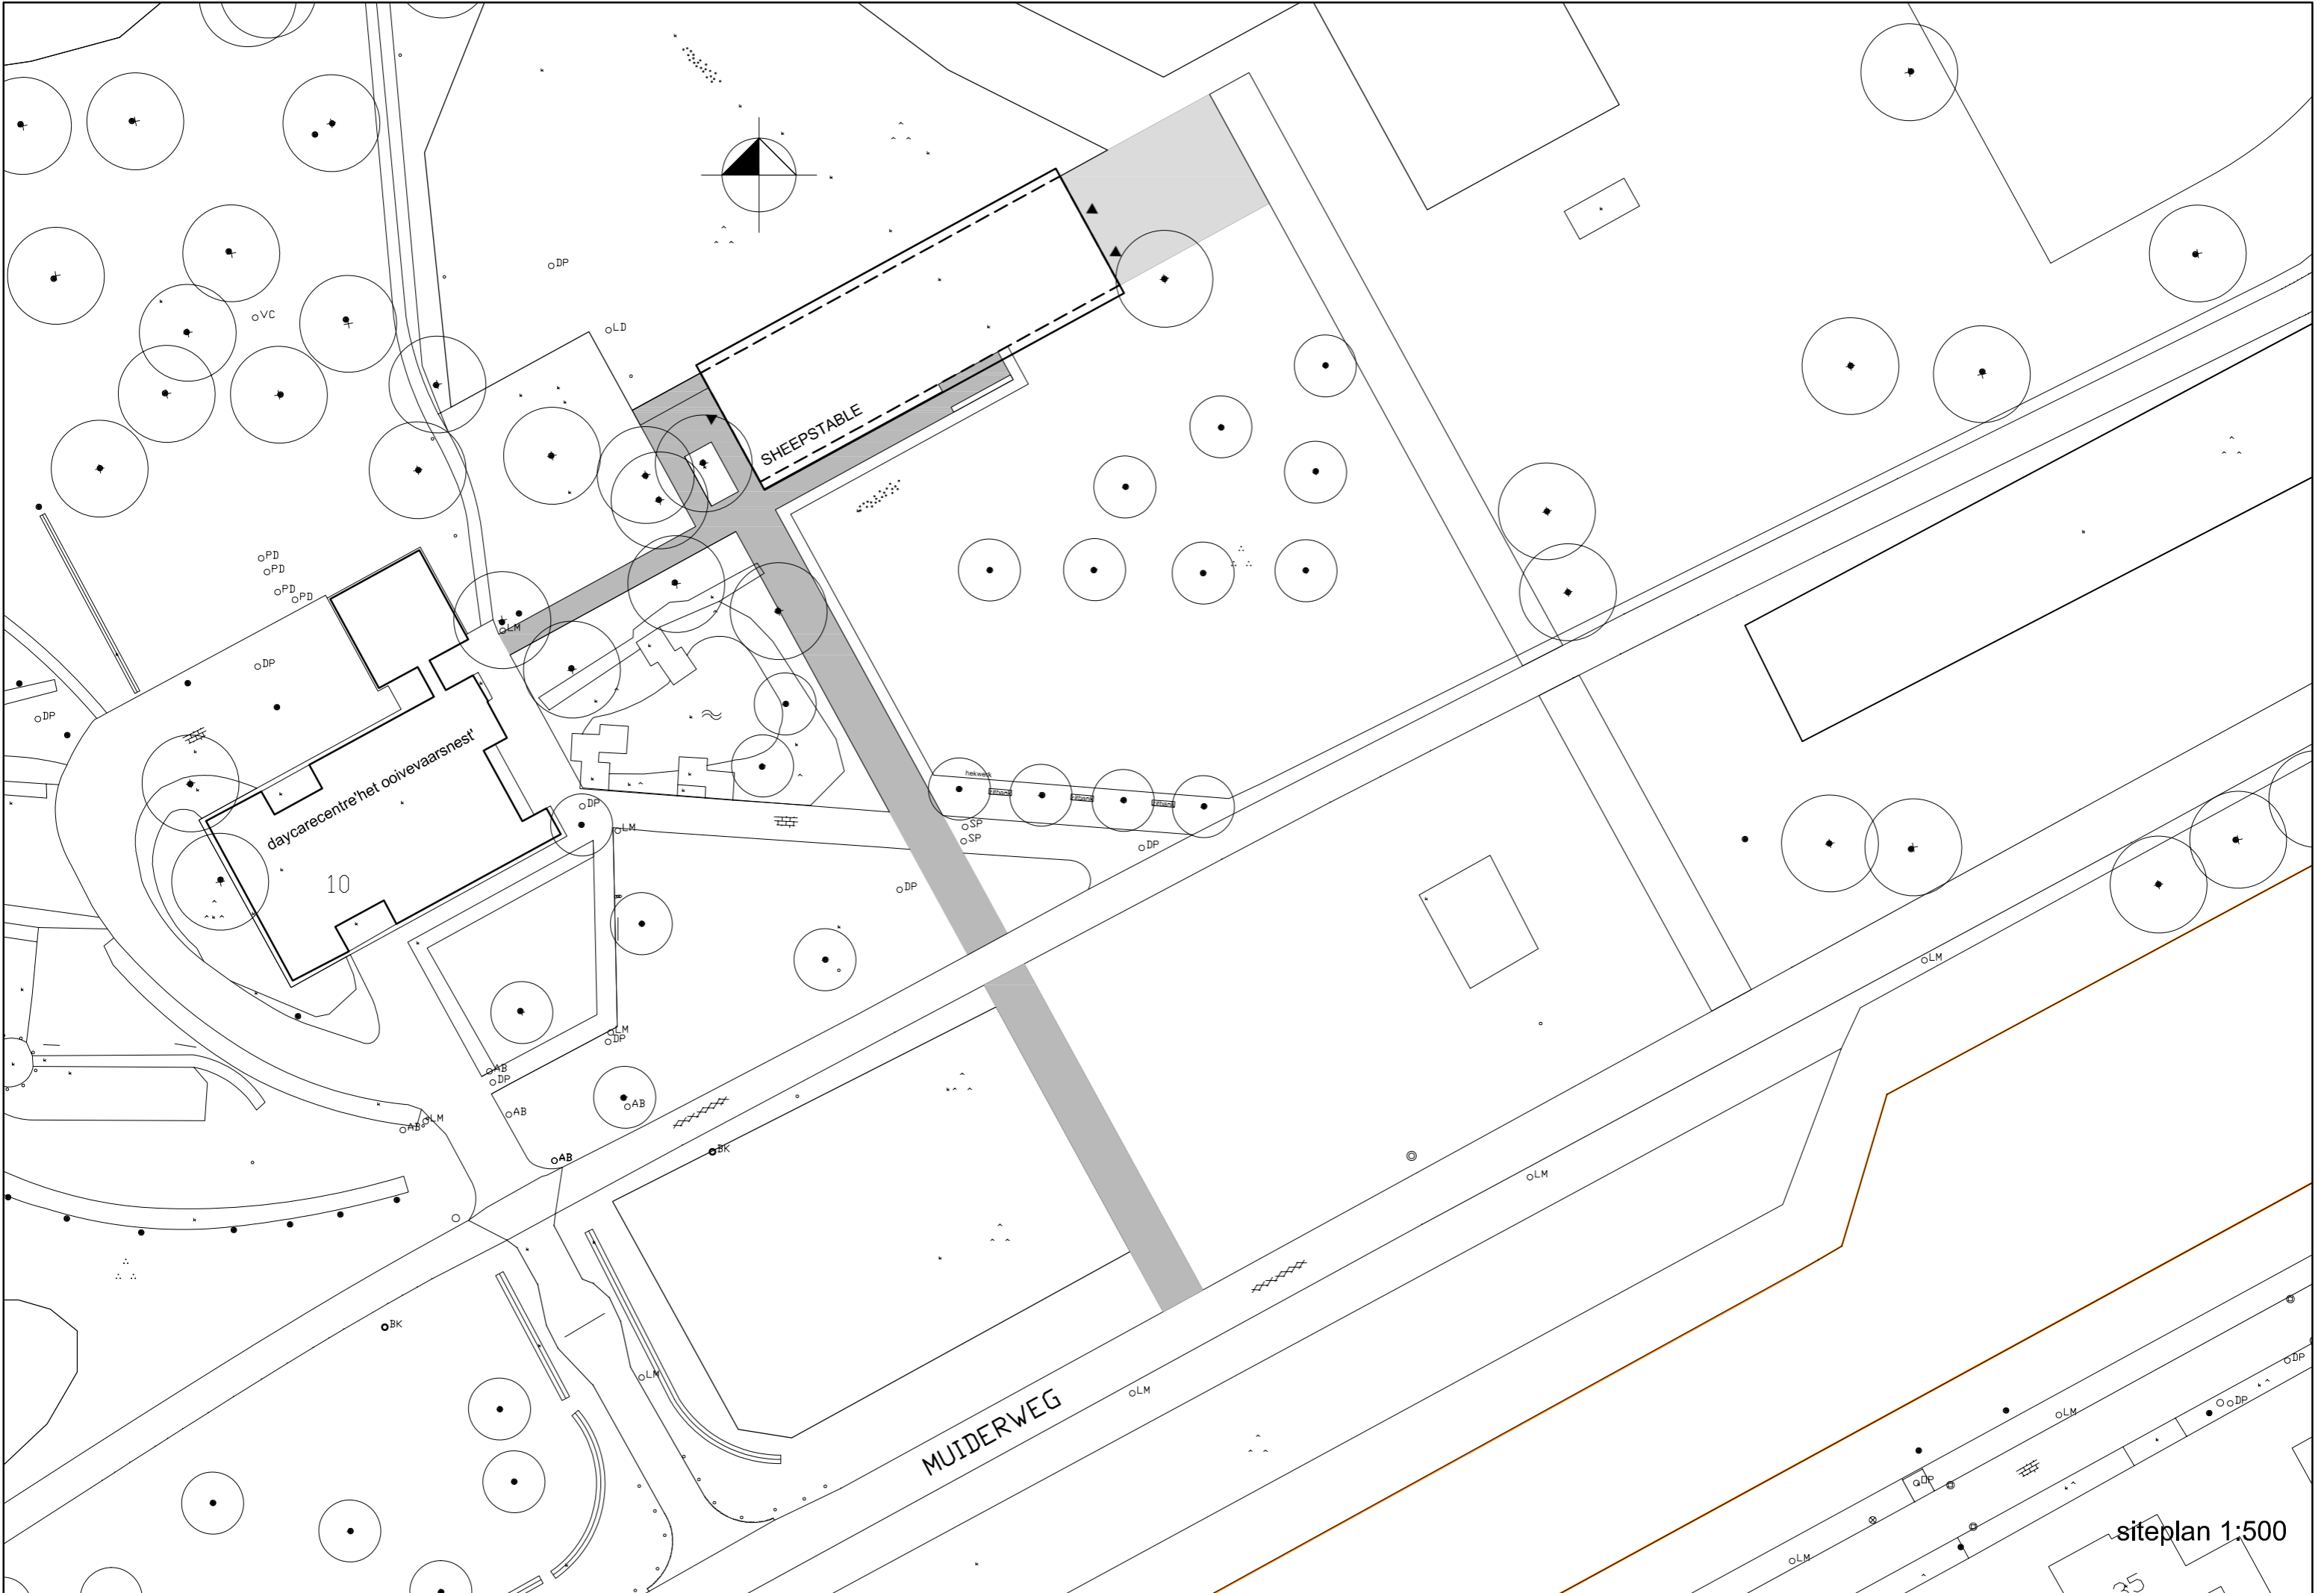


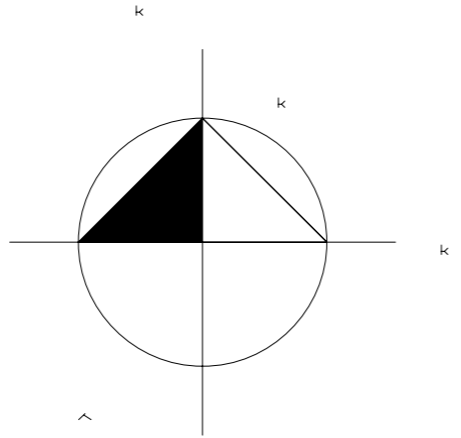

○DP

○LD

SHEEPSTABLE

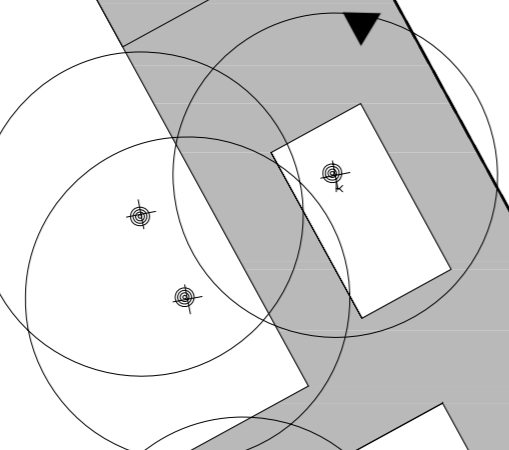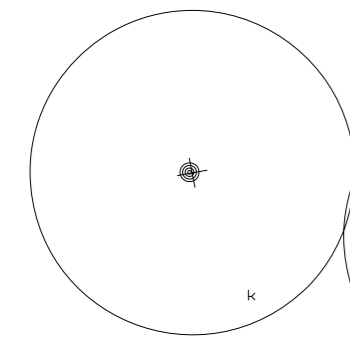

○LM

