



4th floor plan

1.8	speaking room	682,89	m <sup>2</sup>
1.13	Reading room seats - free access area	171,40	m <sup>2</sup>
1.13.1	study cells	204,82	m <sup>2</sup>
1.13.3	silent reading room	32,30	m <sup>2</sup>
1.13.7	room for group	32,47	m <sup>2</sup>
1.14	Reading room seats - special collection	53,97	m <sup>2</sup>
1.14.6	room for group	32,47	m <sup>2</sup>
1.15	lavatories	53,97	m <sup>2</sup>
3.3	Conservation and preservation centre	24,87	m <sup>2</sup>
3.3.1	office in the head of department	81,45	m <sup>2</sup>
3.3.2	bindery	73,60	m <sup>2</sup>
3.3.3	restoration workshop	51,15	m <sup>2</sup>
3.3.4	wood and metal workshop	23,43	m <sup>2</sup>
3.3.5	laboratory	24,85	m <sup>2</sup>
3.3.6	digital	149,53	m <sup>2</sup>
3.6	User service division	23,91	m <sup>2</sup>
3.6.3	inter-library loan	28,23	m <sup>2</sup>
3.6.1	manager's office	41,41	m <sup>2</sup>
3.6.2	storage personnel room	149,53	m <sup>2</sup>
3.6.4-5	office	143,32	m <sup>2</sup>
3.10	conference rooms	63,02	m <sup>2</sup>
3.10.1	conference room	35,71	m <sup>2</sup>
3.10.2	teamwork room	11,62	m <sup>2</sup>
3.11	Auxiliary rooms	5,63	m <sup>2</sup>
3.11.1	tea kitchen	418,56	m <sup>2</sup>
3.11.2	cloakroom	5,63	m <sup>2</sup>
3.11.3	lavatory	418,56	m <sup>2</sup>
3.11.5	lavatory	153,42	m <sup>2</sup>
4.2	classical closed storage	158,68	m <sup>2</sup>
5.3	engine room and tech facilities	2076,88	m <sup>2</sup>
	corridor		
	Σ	2076,88	m <sup>2</sup>

4TH FLOOR PLAN 1:200

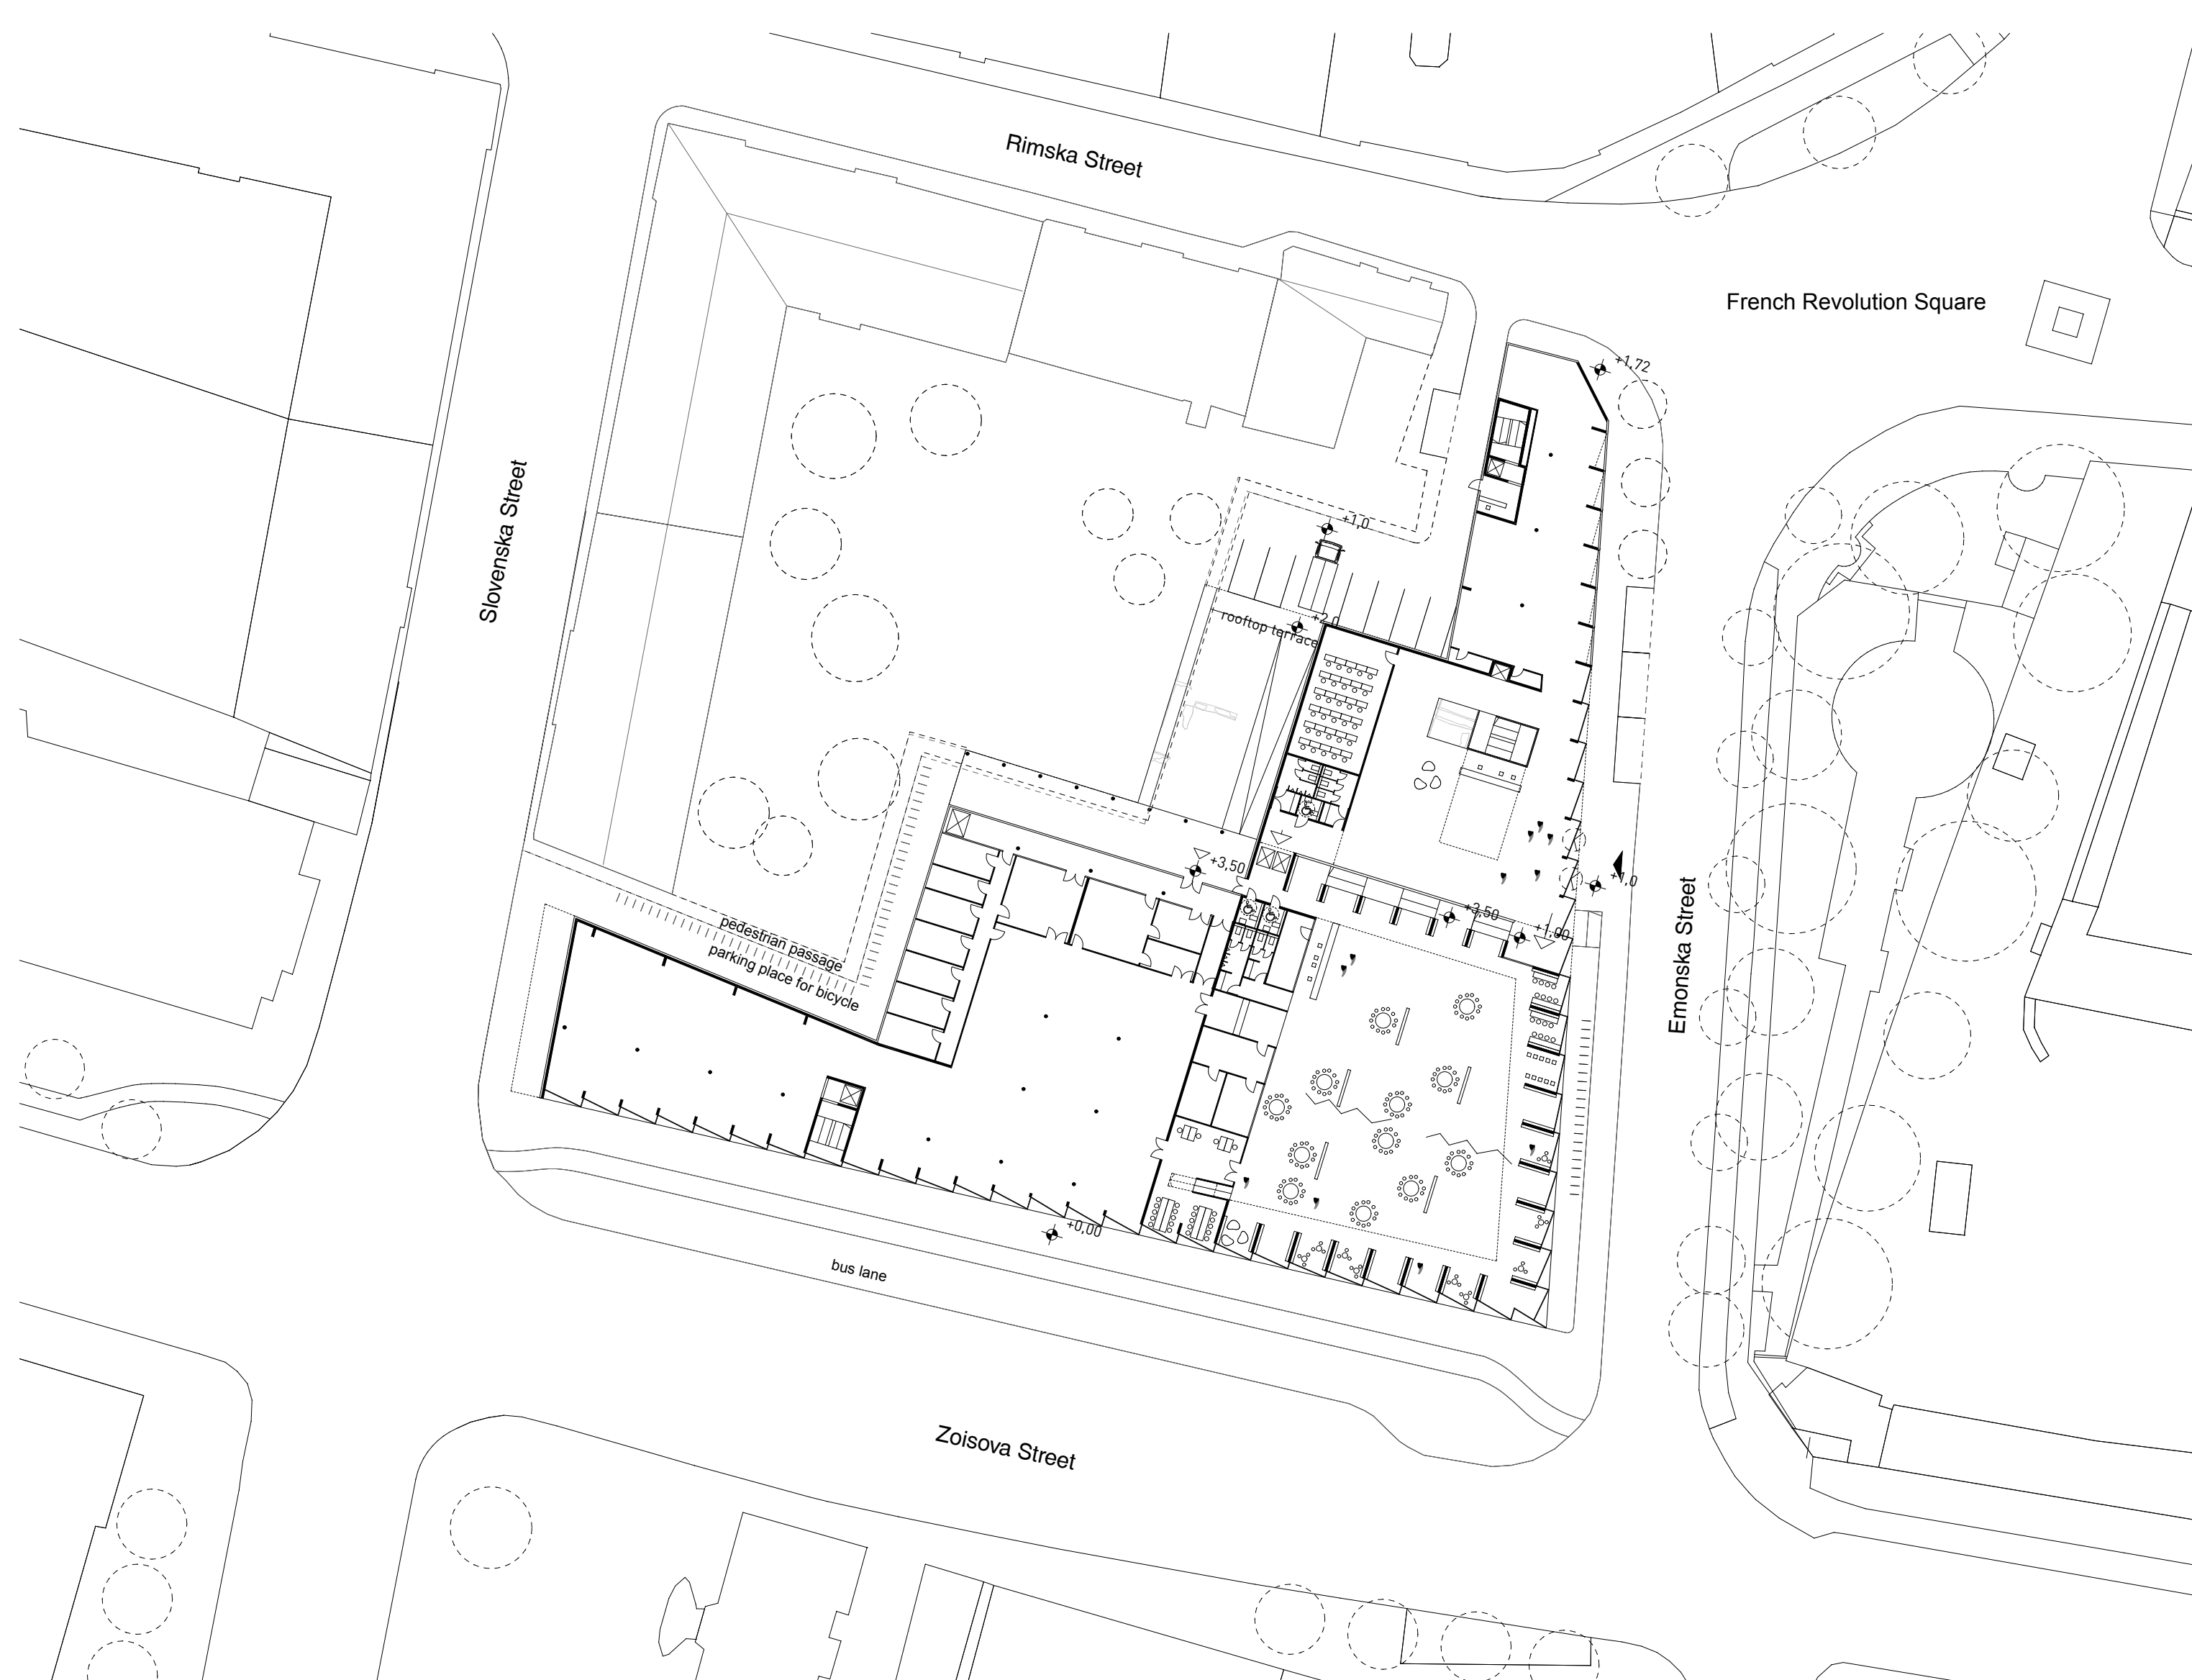

GROUND FLOOR PLAN 1:500

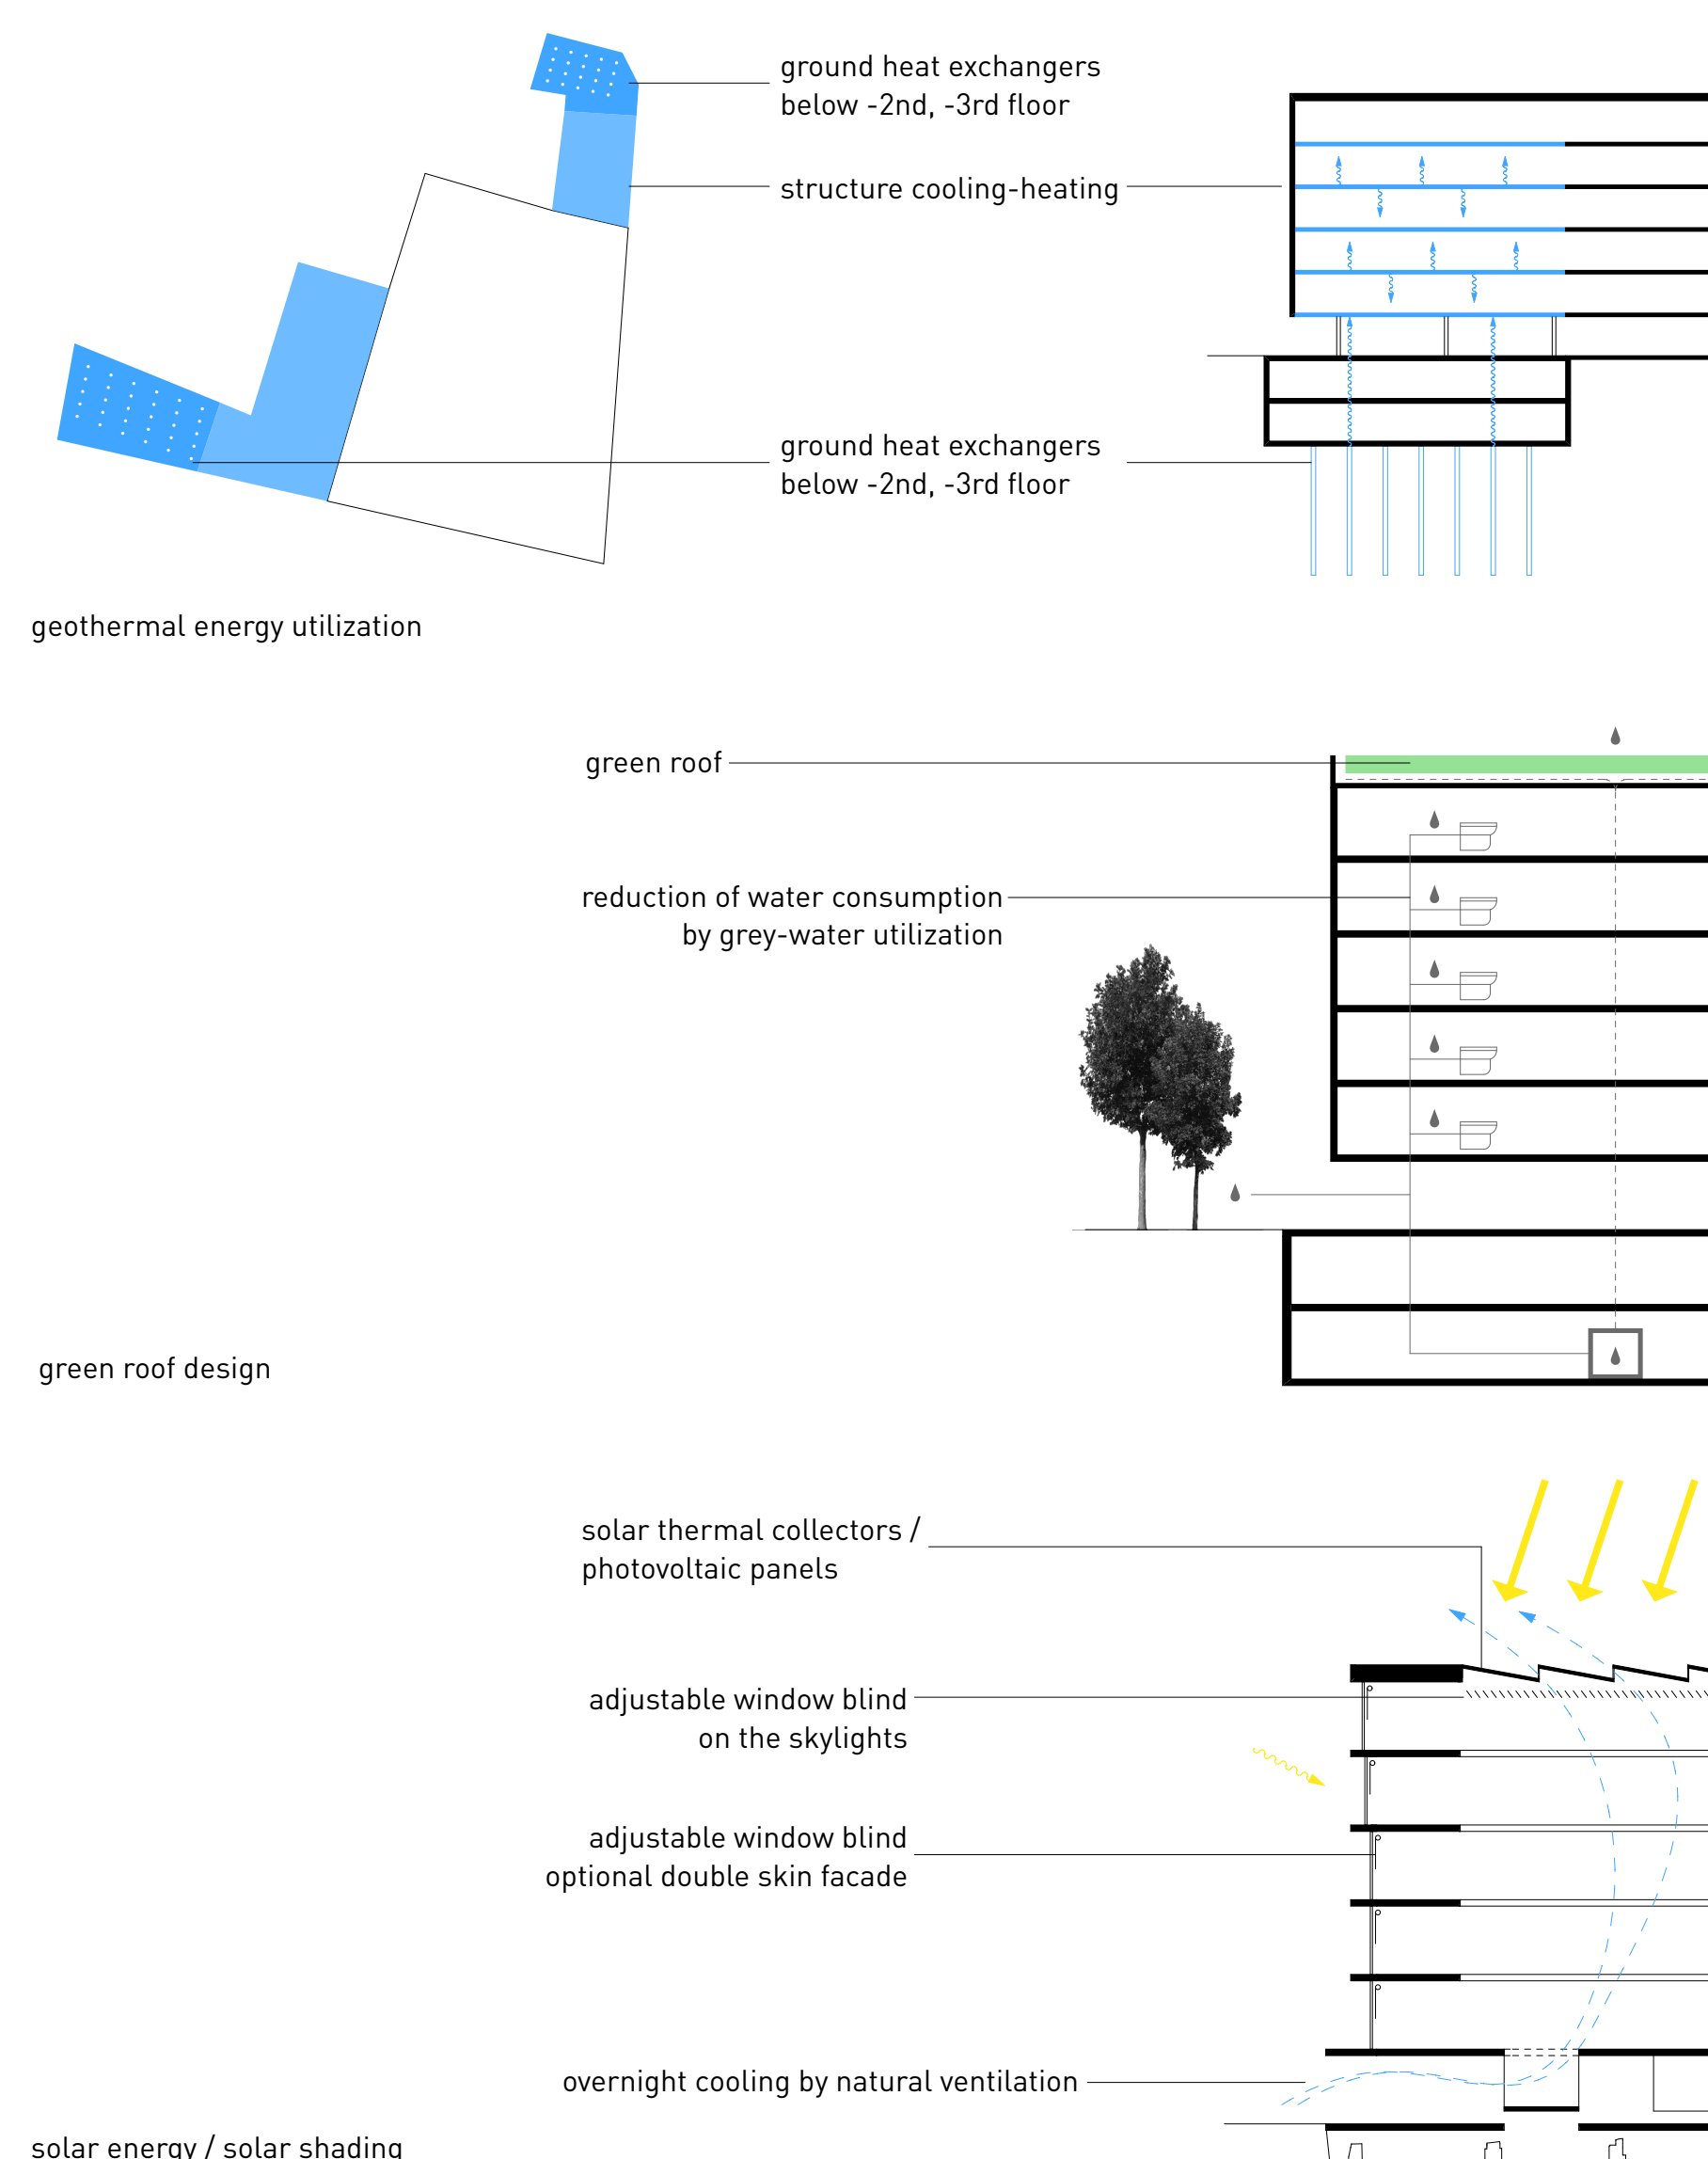

RENEWABLE ENERGY UTILIZATION