


WEST FASADE

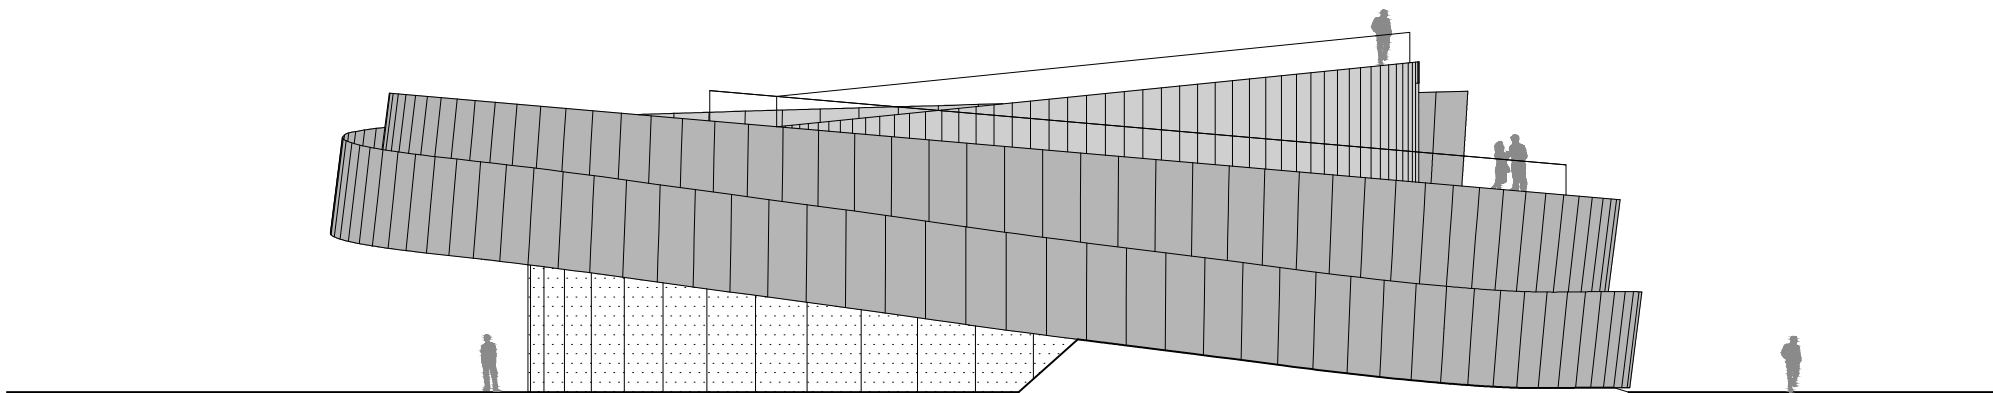

EAST FASADE

