


SECTION B-B

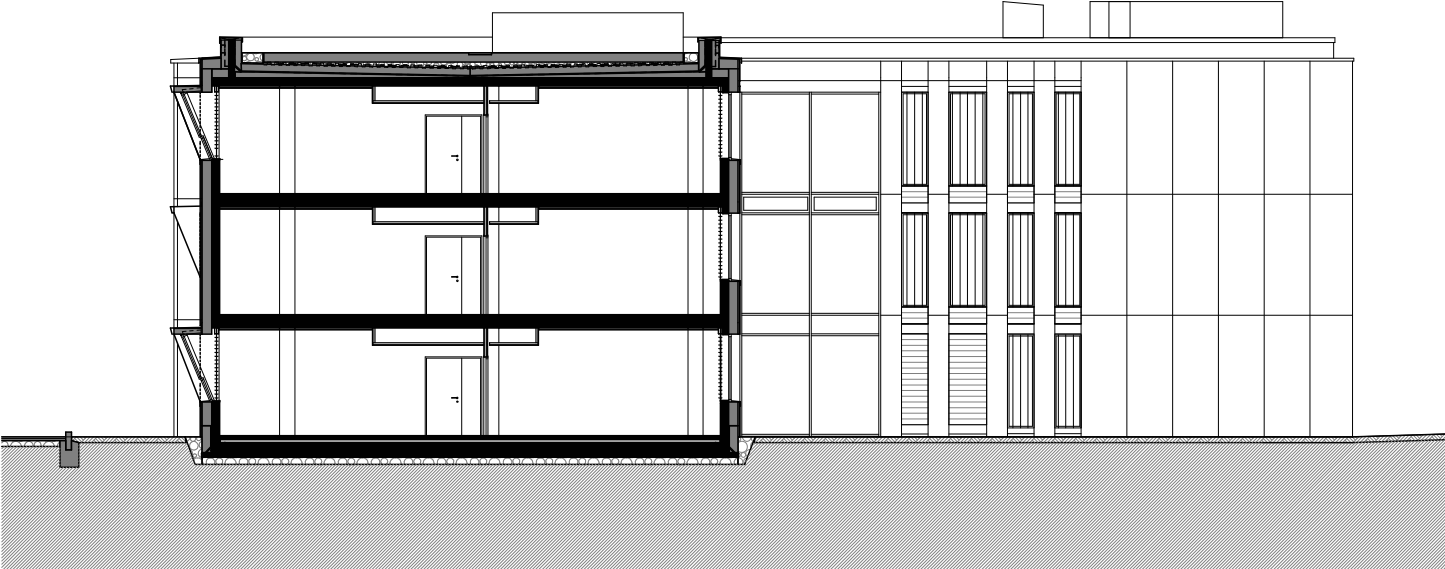

0 1 10 m