


- 1 entrance
- 2 hall
- 3 stands
- 4 pitch
- 5 mechanical services
- 6 equipment store
- 7 evacuation corridor
- 8 dressing room
- 9 sanitary facility
- 10 showers
- 11 cabinet + ambulance
- 12 sanitary facility /reachers
- 13 sanitary facility /disabled persons
- 14 sanitary facility /guests
- 15 clean corridor
- 16 entrance corridor

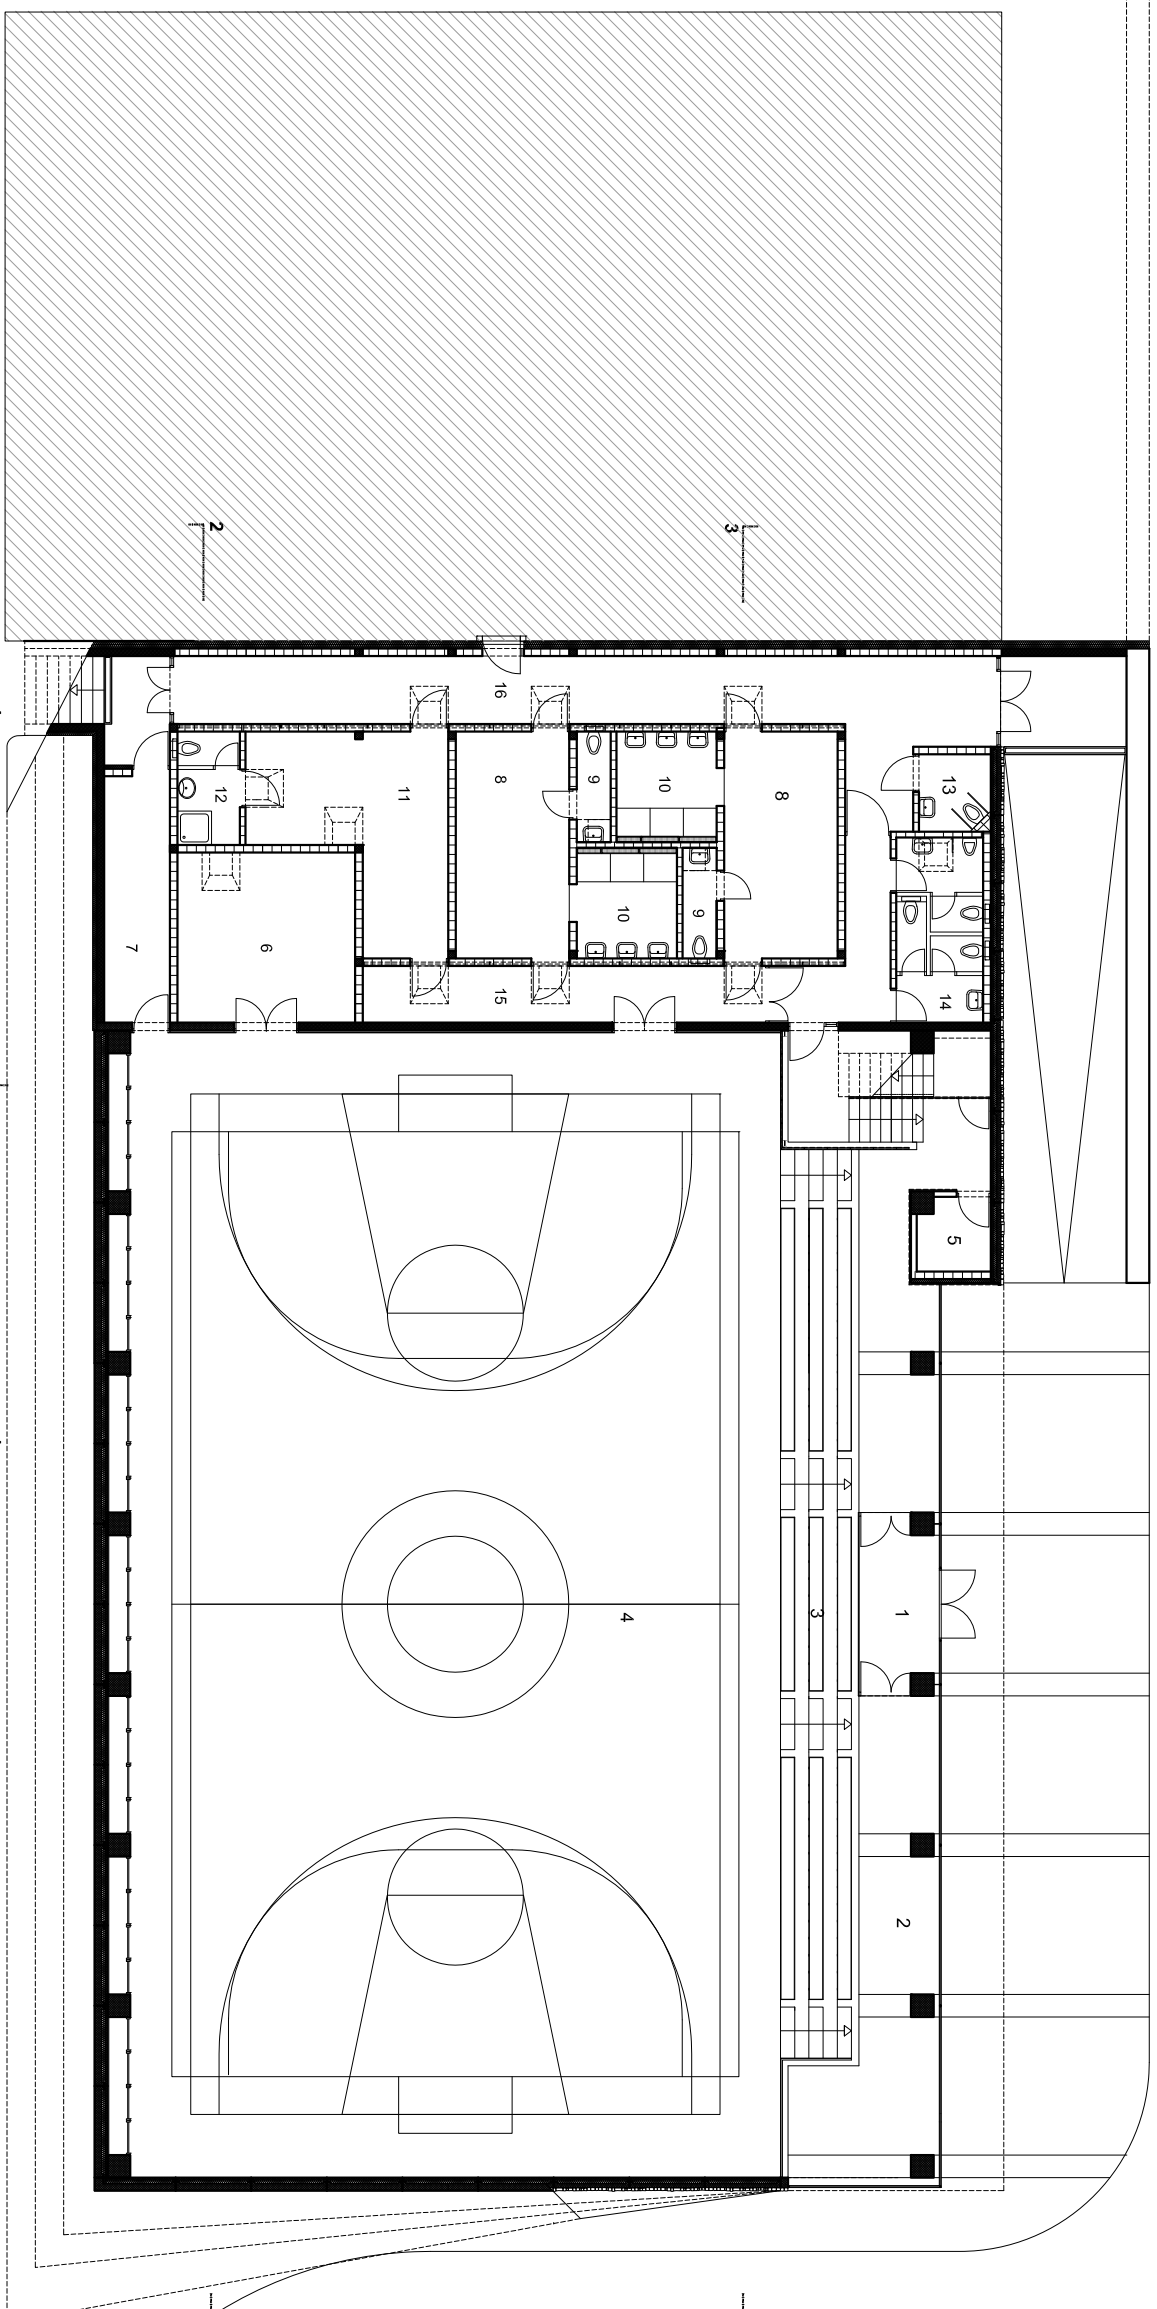

scale 0 1 2 3 4 5 | 10 m

01 ground floor plan

Bale Sports Hall