


scale 0 1 2 3 4 5 10 m

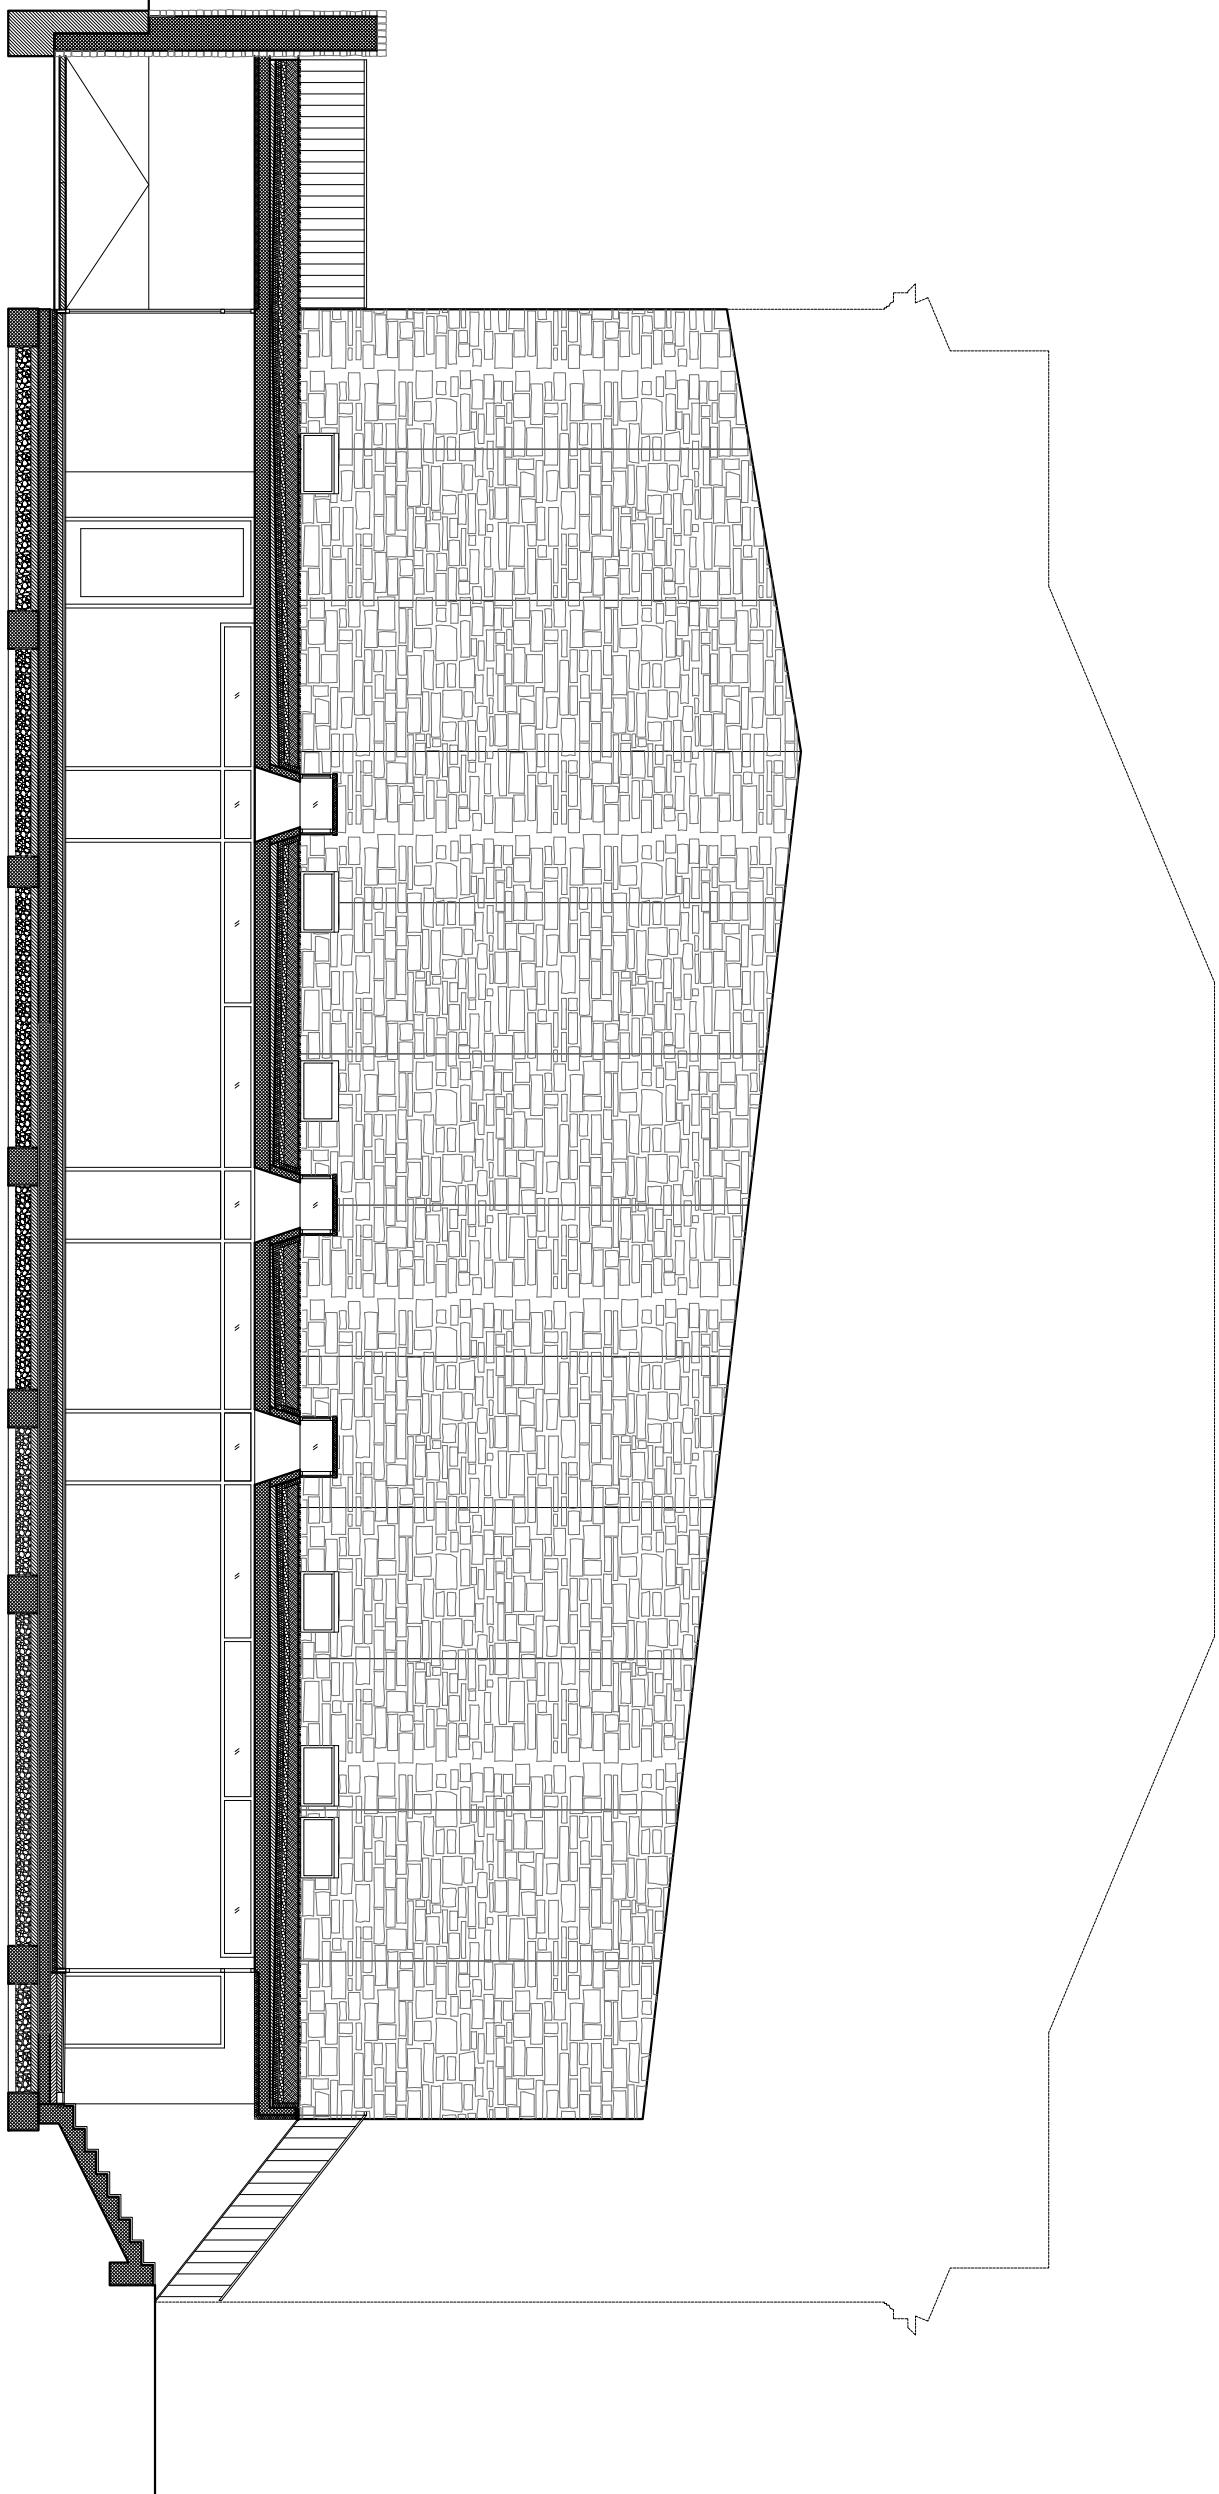

08 section 5-5

Bale Sports Hall