


±0,00 = Bf 134,96 = Fsz. PV.

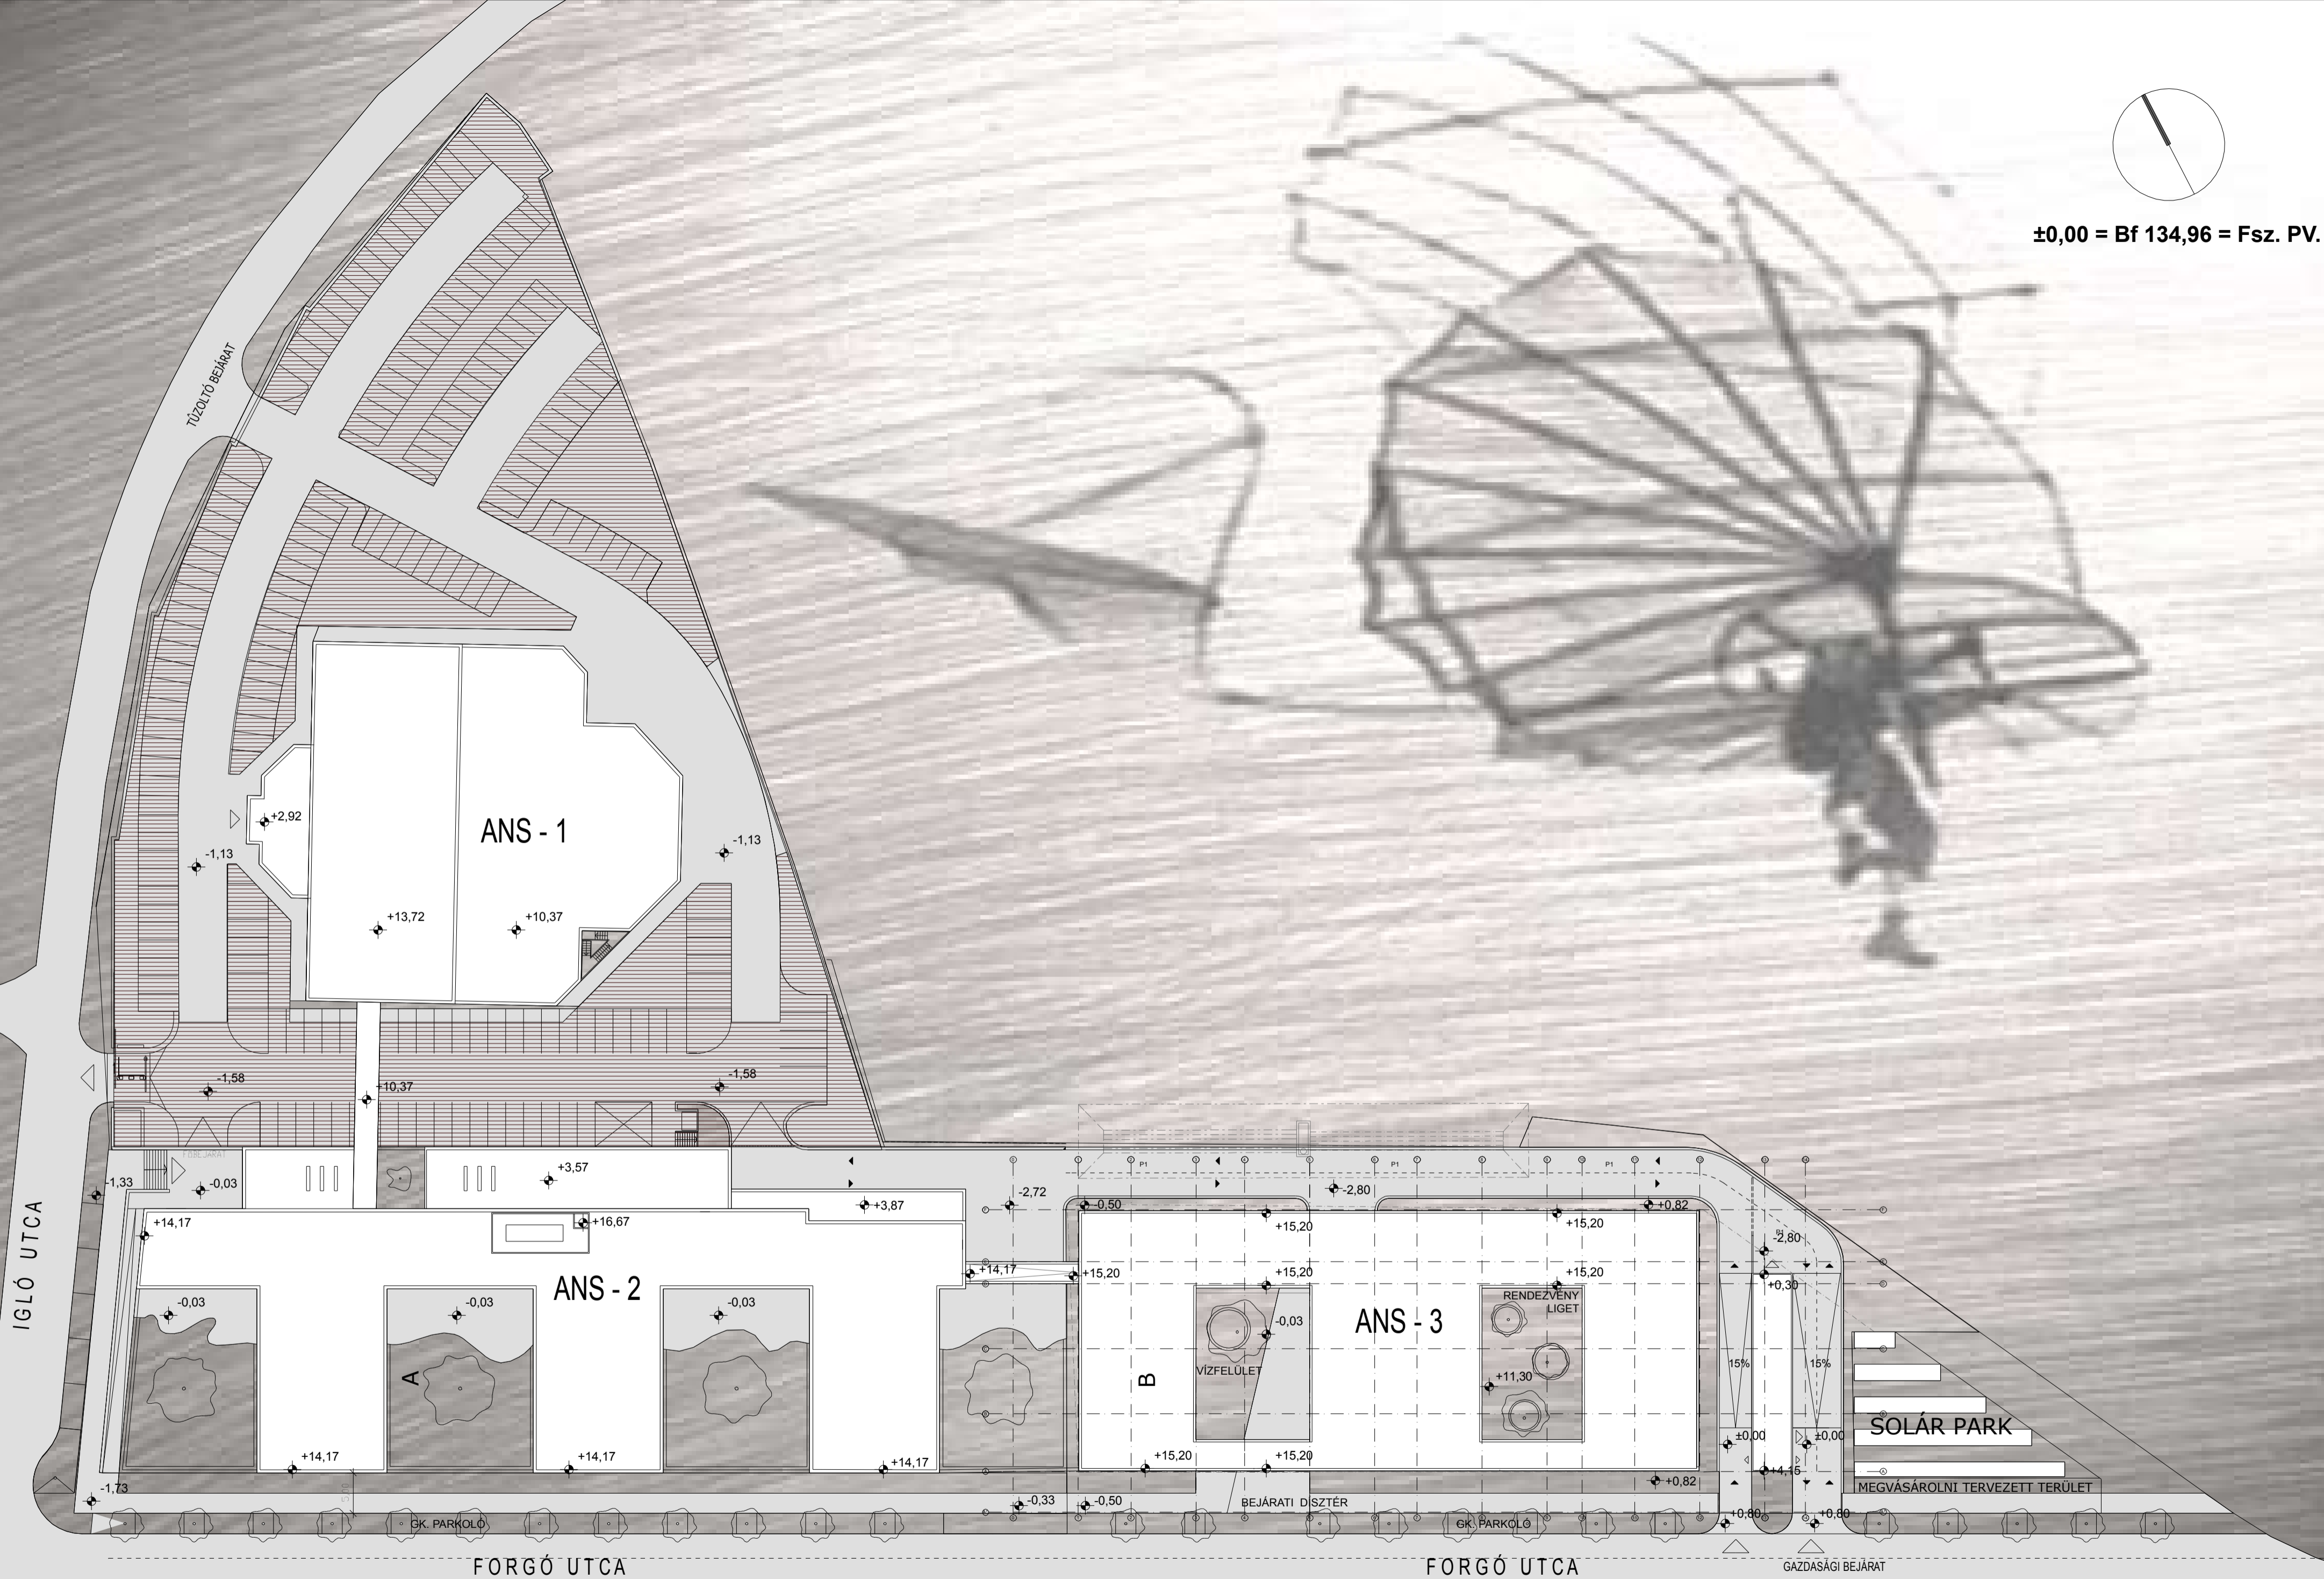

HELYSZÍNRAJZ M 1:500