


# 2.emeleti alaprajz

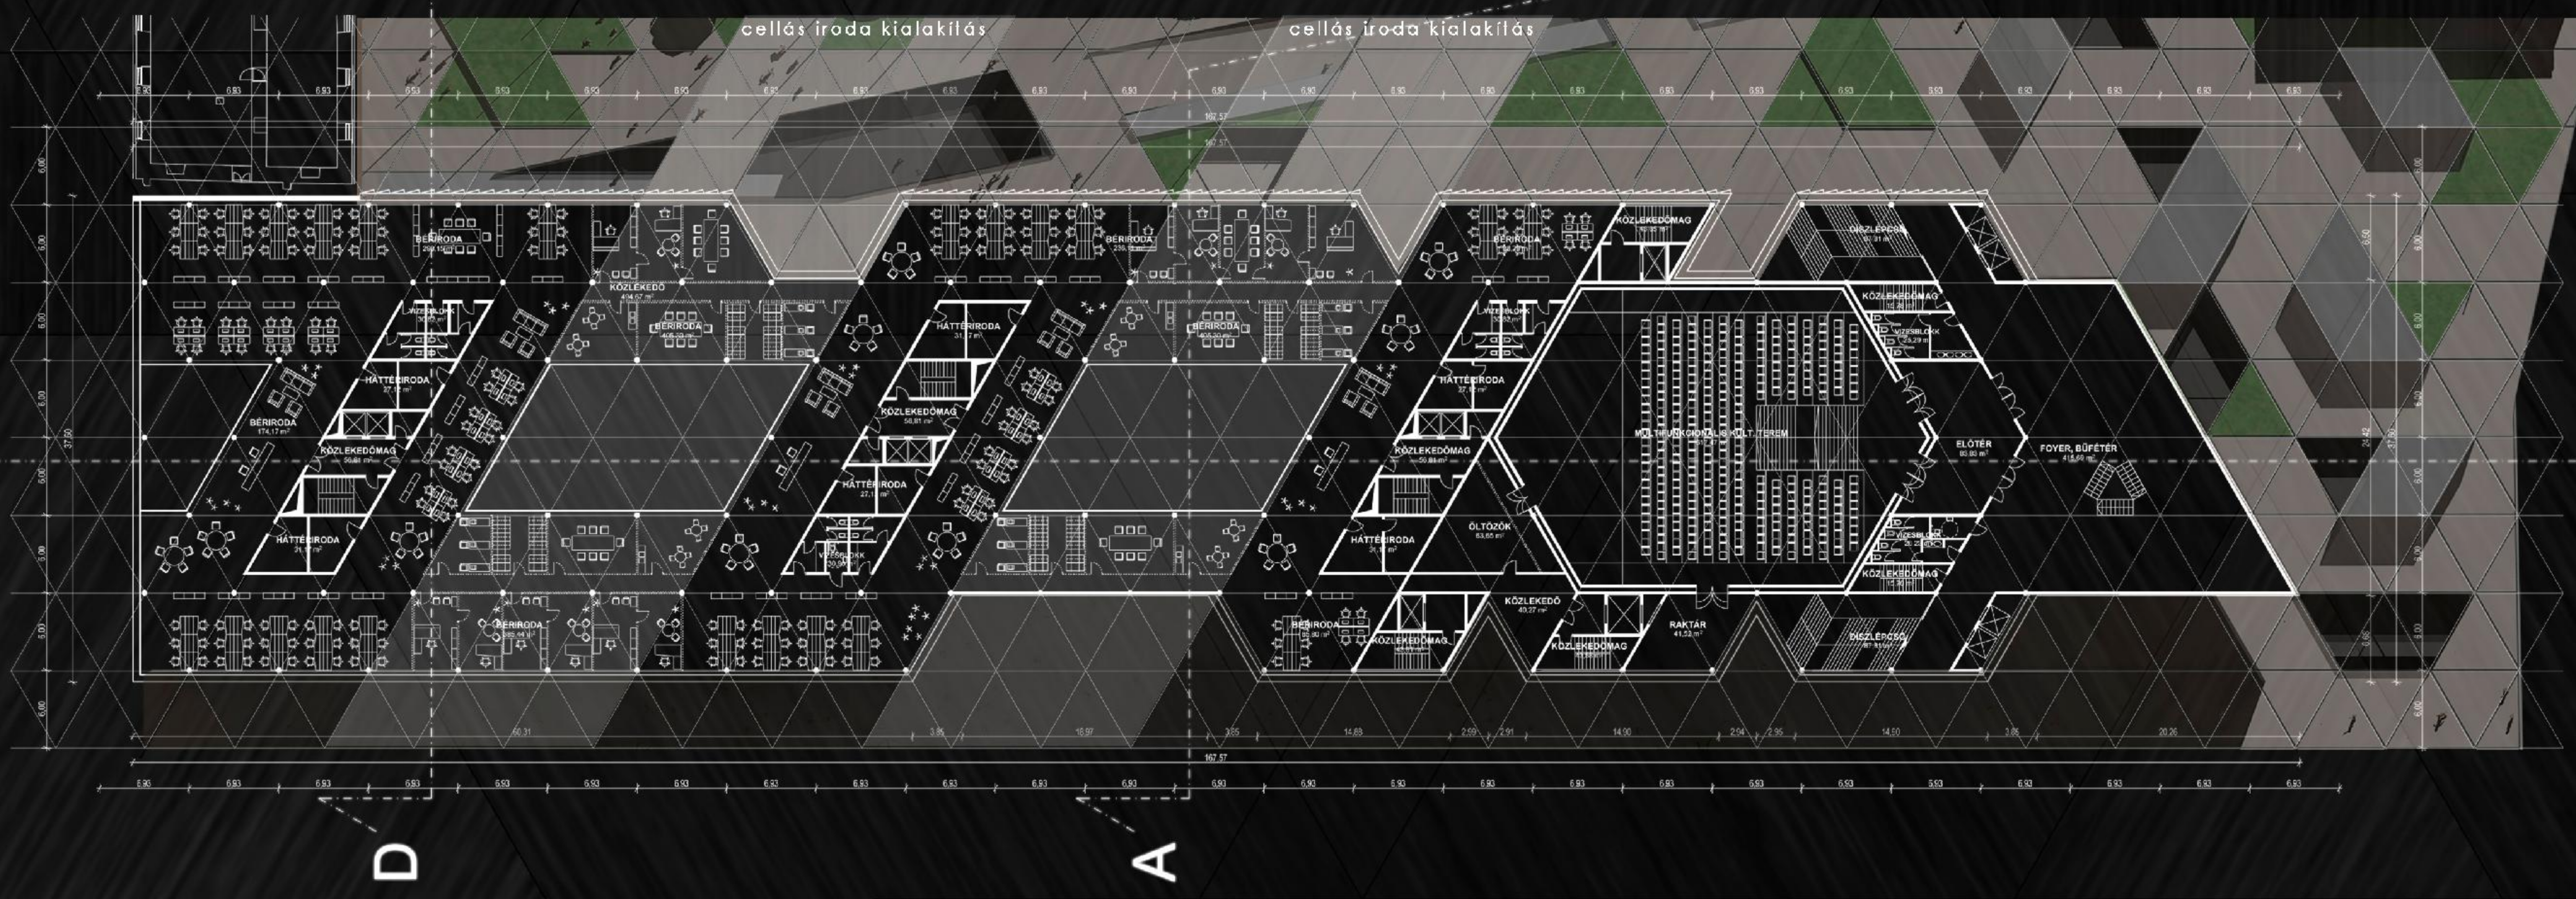

# 3.emeleti alaprajz

