


2-2 metszet - M 1:200

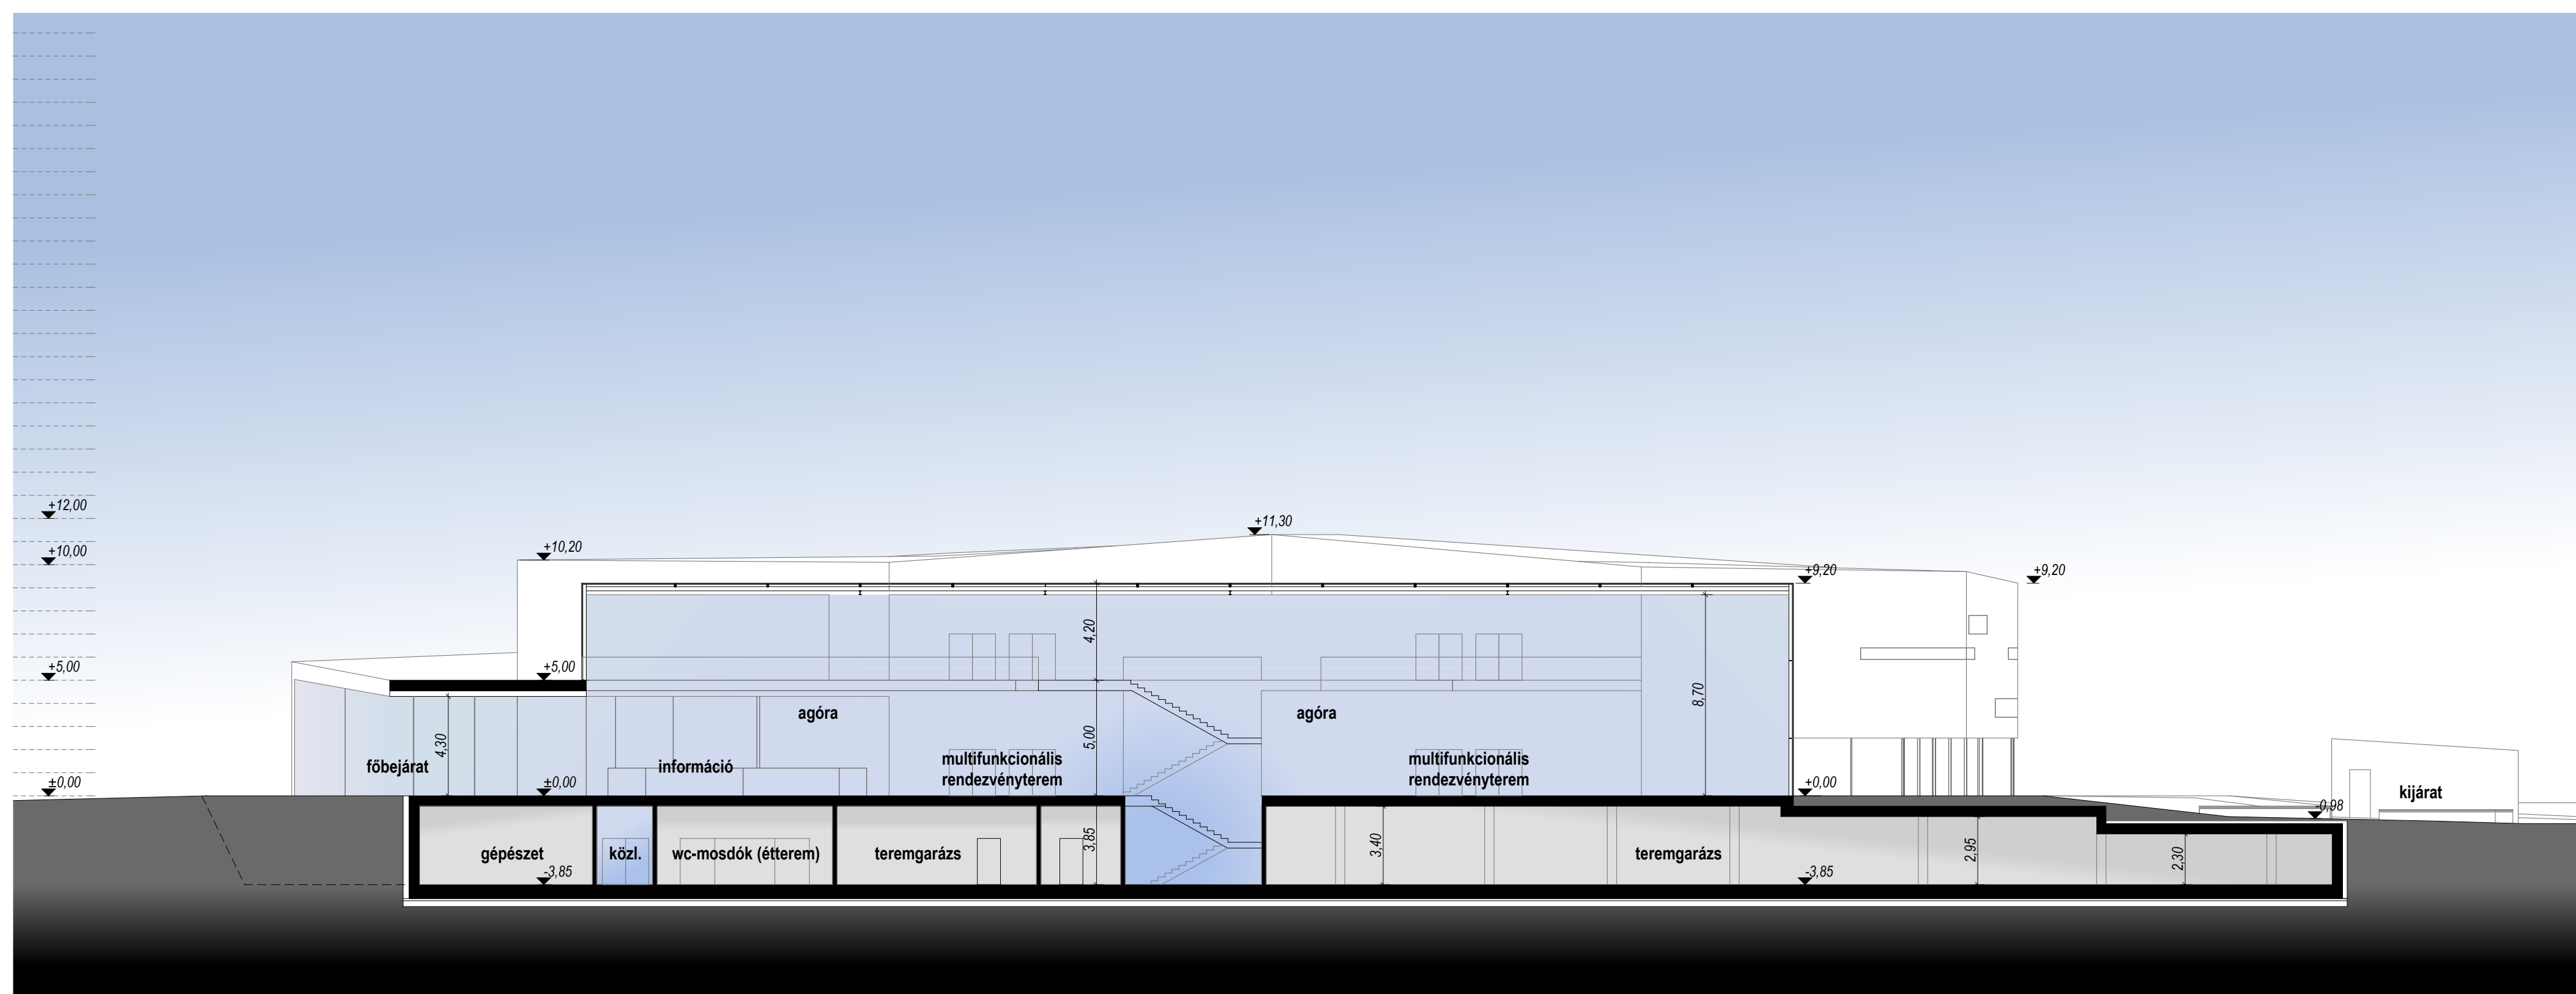

1-1 metszet - M 1:200