


A-A METSZET
M 1:250

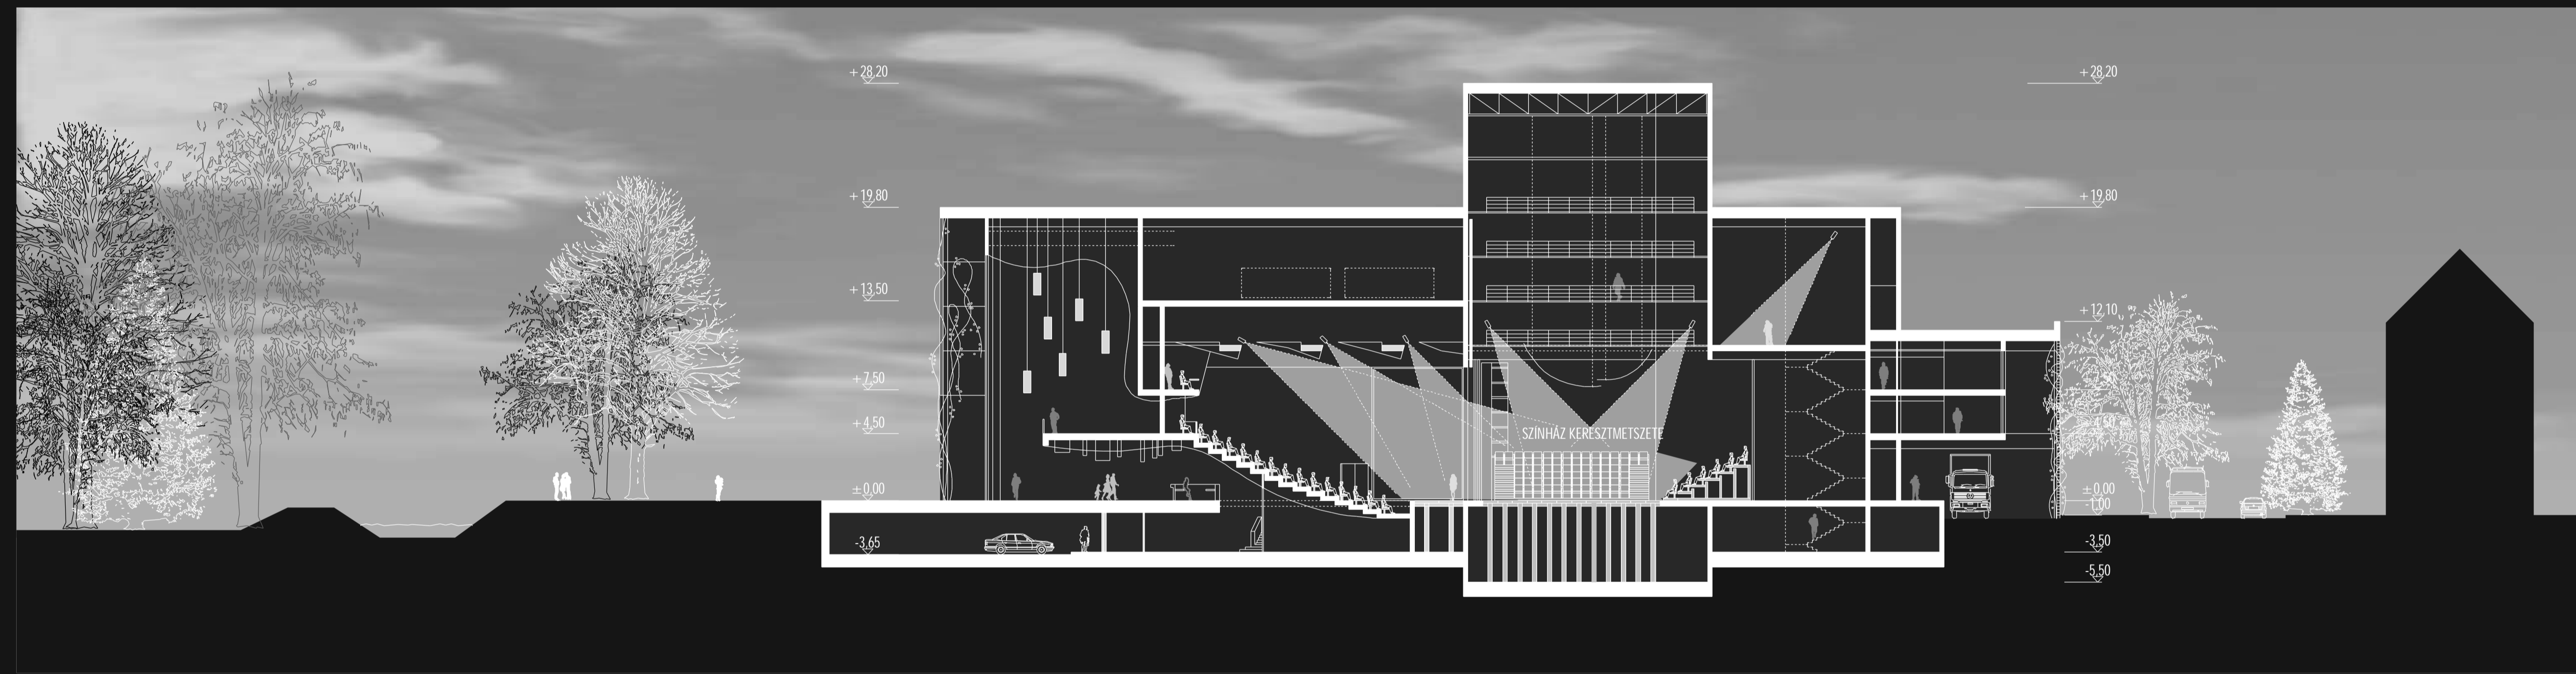

B-B METSZET
M 1:250



C-C METSZET
M 1:250

