


D - D METSZET M=1:200

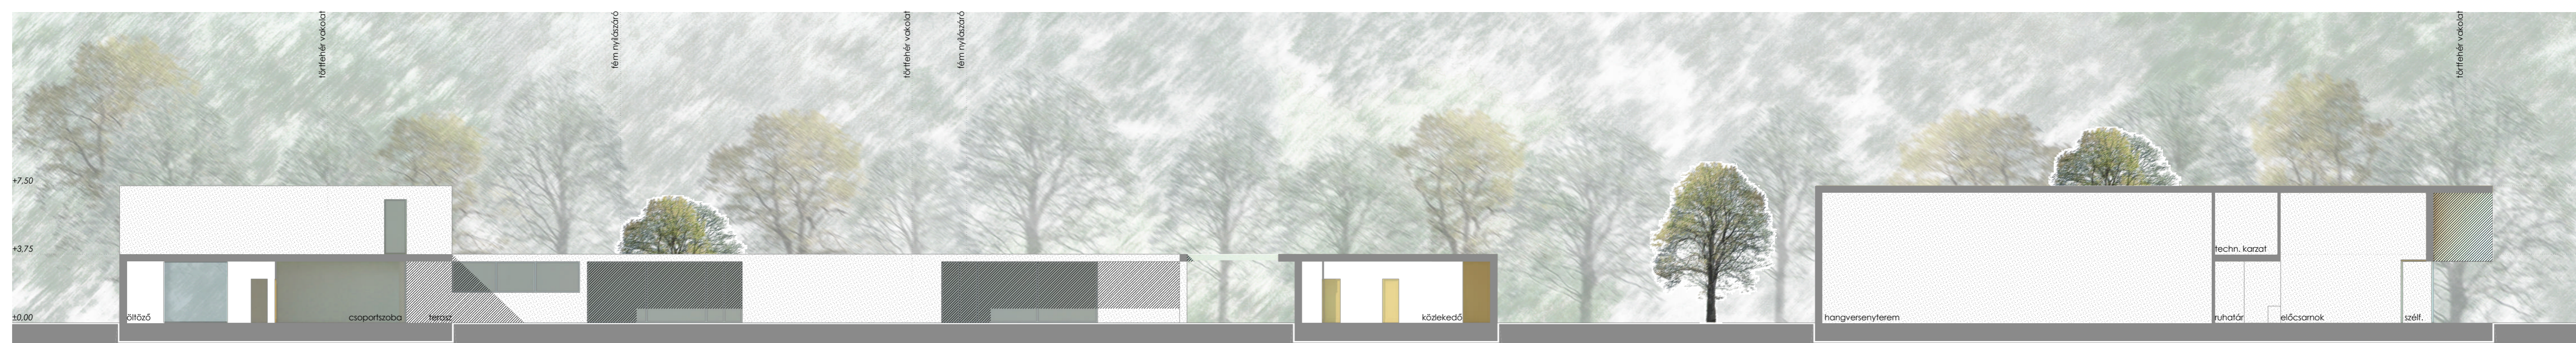

E - E METSZET M=1:200



F - F METSZET M=1:200