



*i[~ } aA[[i, ±0.00=+20.50mnv

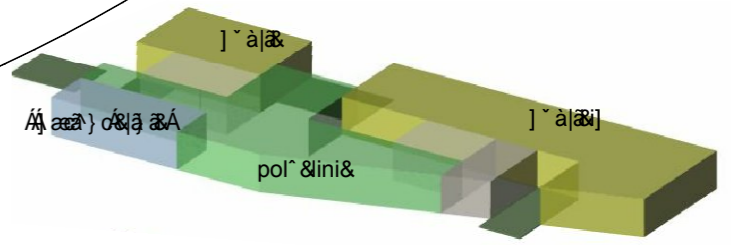

1. Caffe bar	70.00m ²
2. Restaurant	149.70m ²
3. Ortopedic aid	52.40m ²
4. Optical shope	28.65m ²
5. Reception_offices	20.70m ²
6. Reception Polyclinic	170.75m ²
7. Pharmacy	44.00m ²
8. Newsstand	10.00m ²
9. Toilets	22.30m ²
10. Atrium	55.80m ²
TOTAL	624.30m²

M 1.250

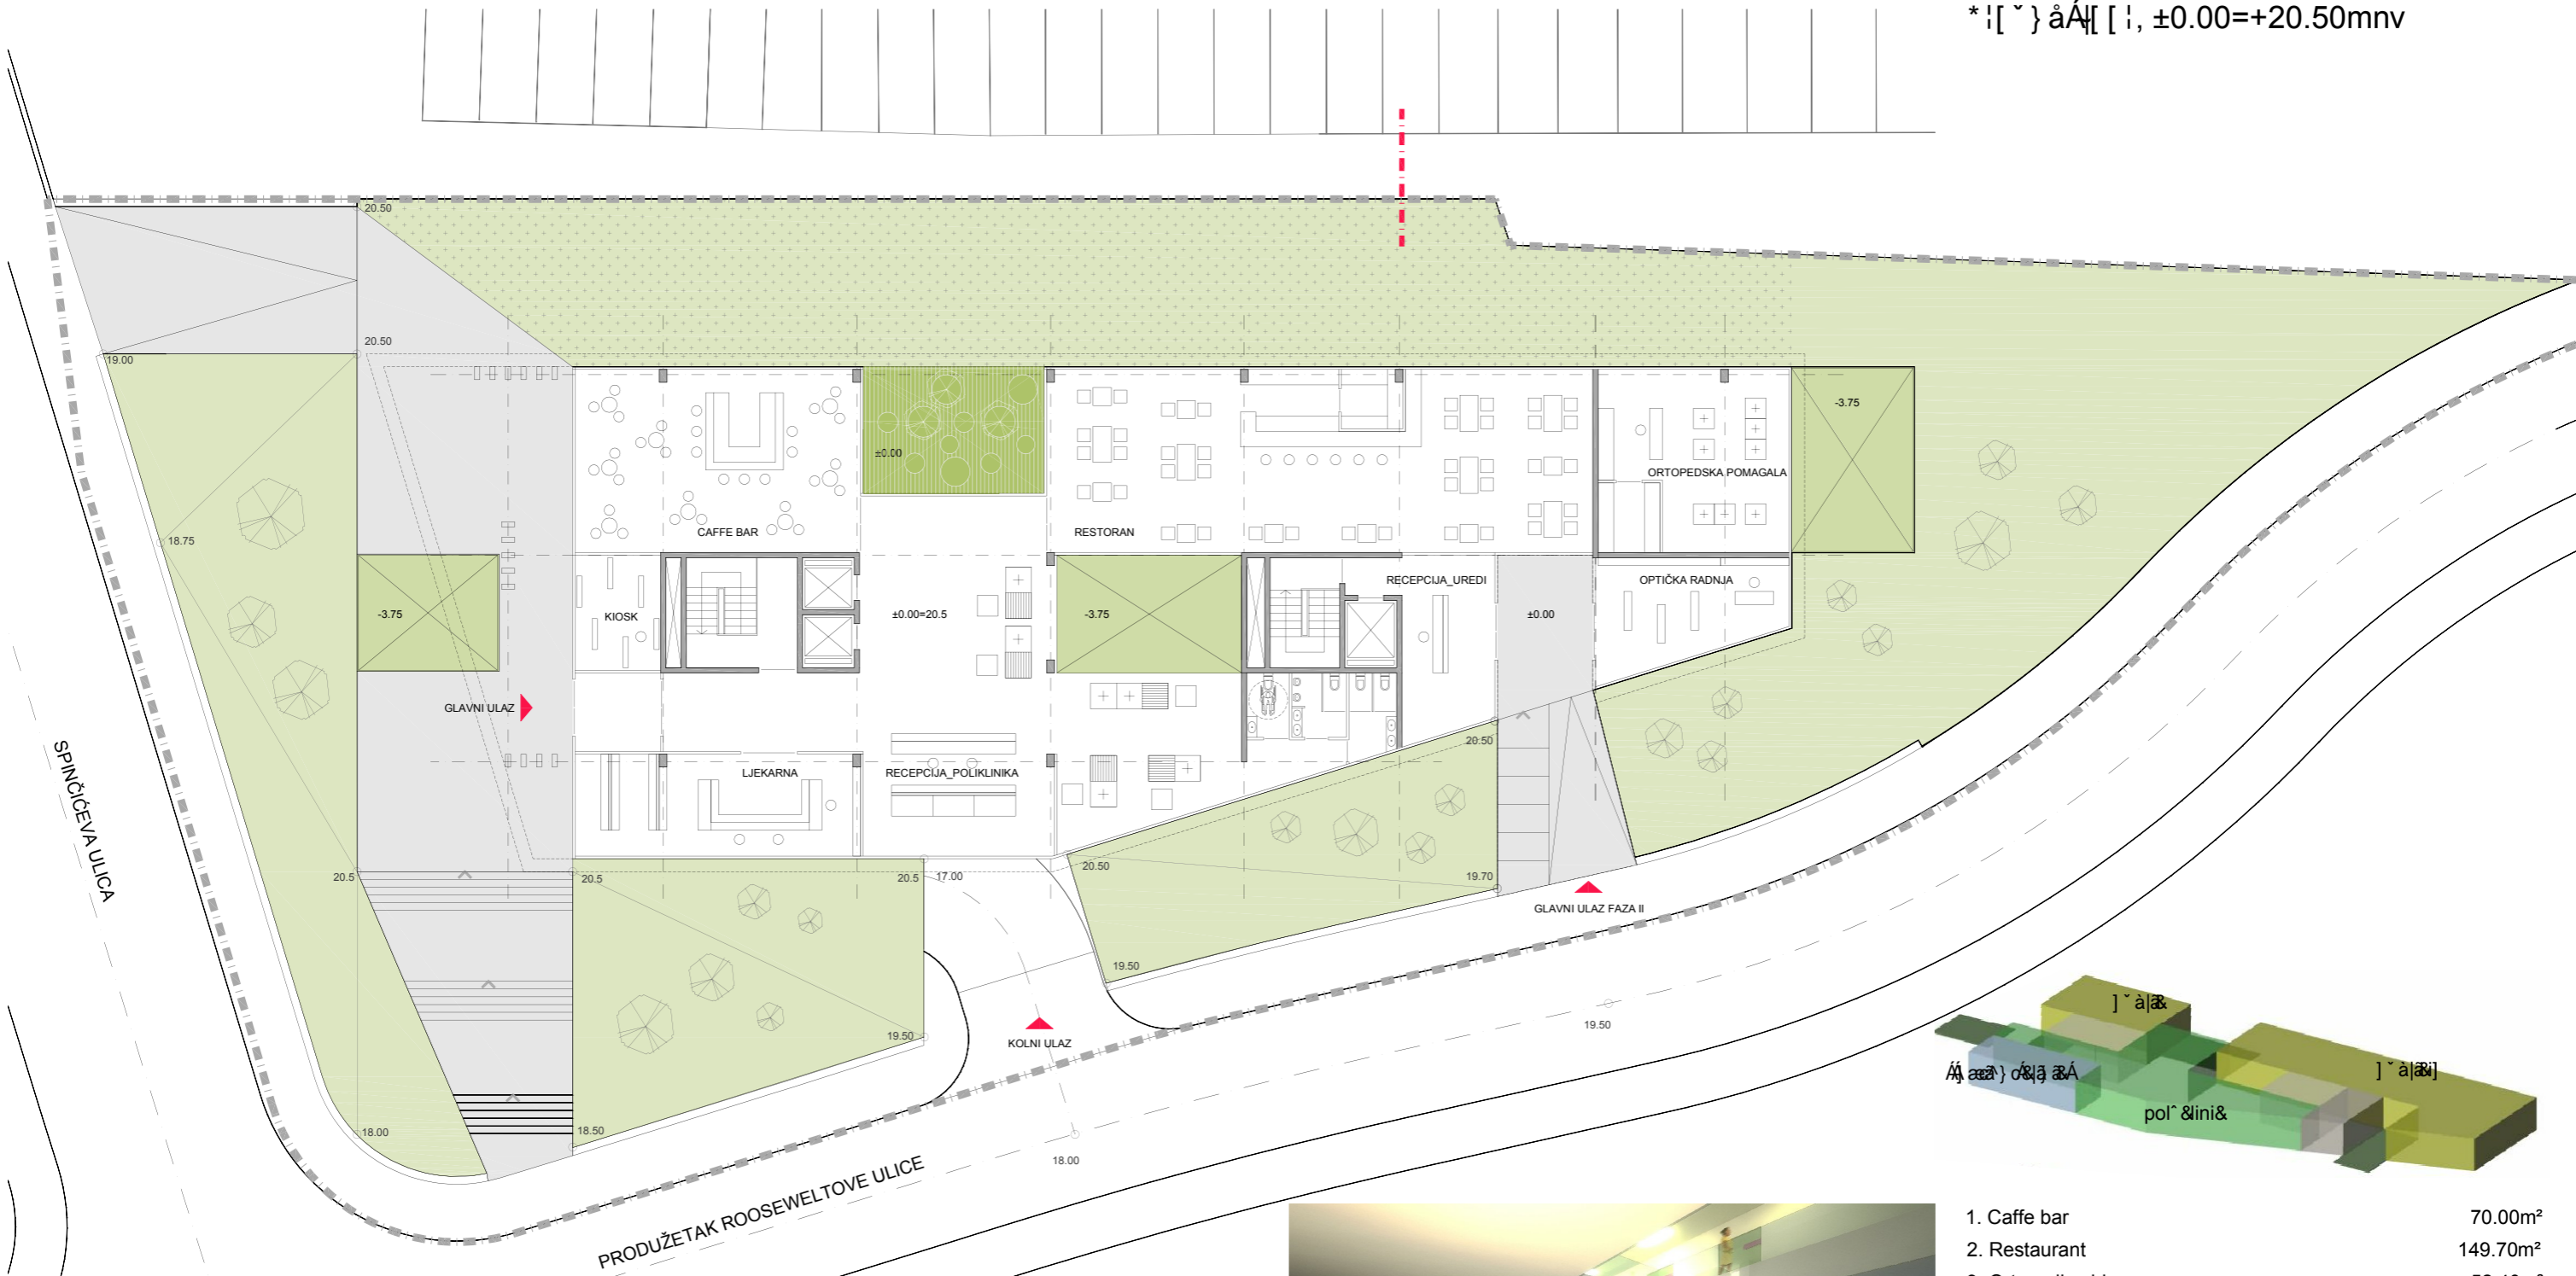