
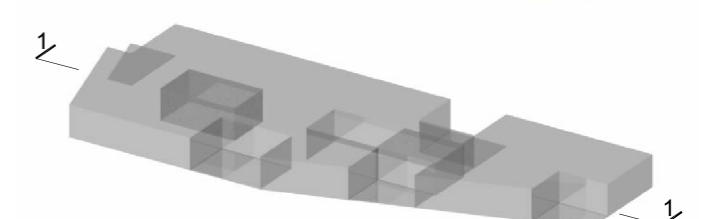


section 1_1

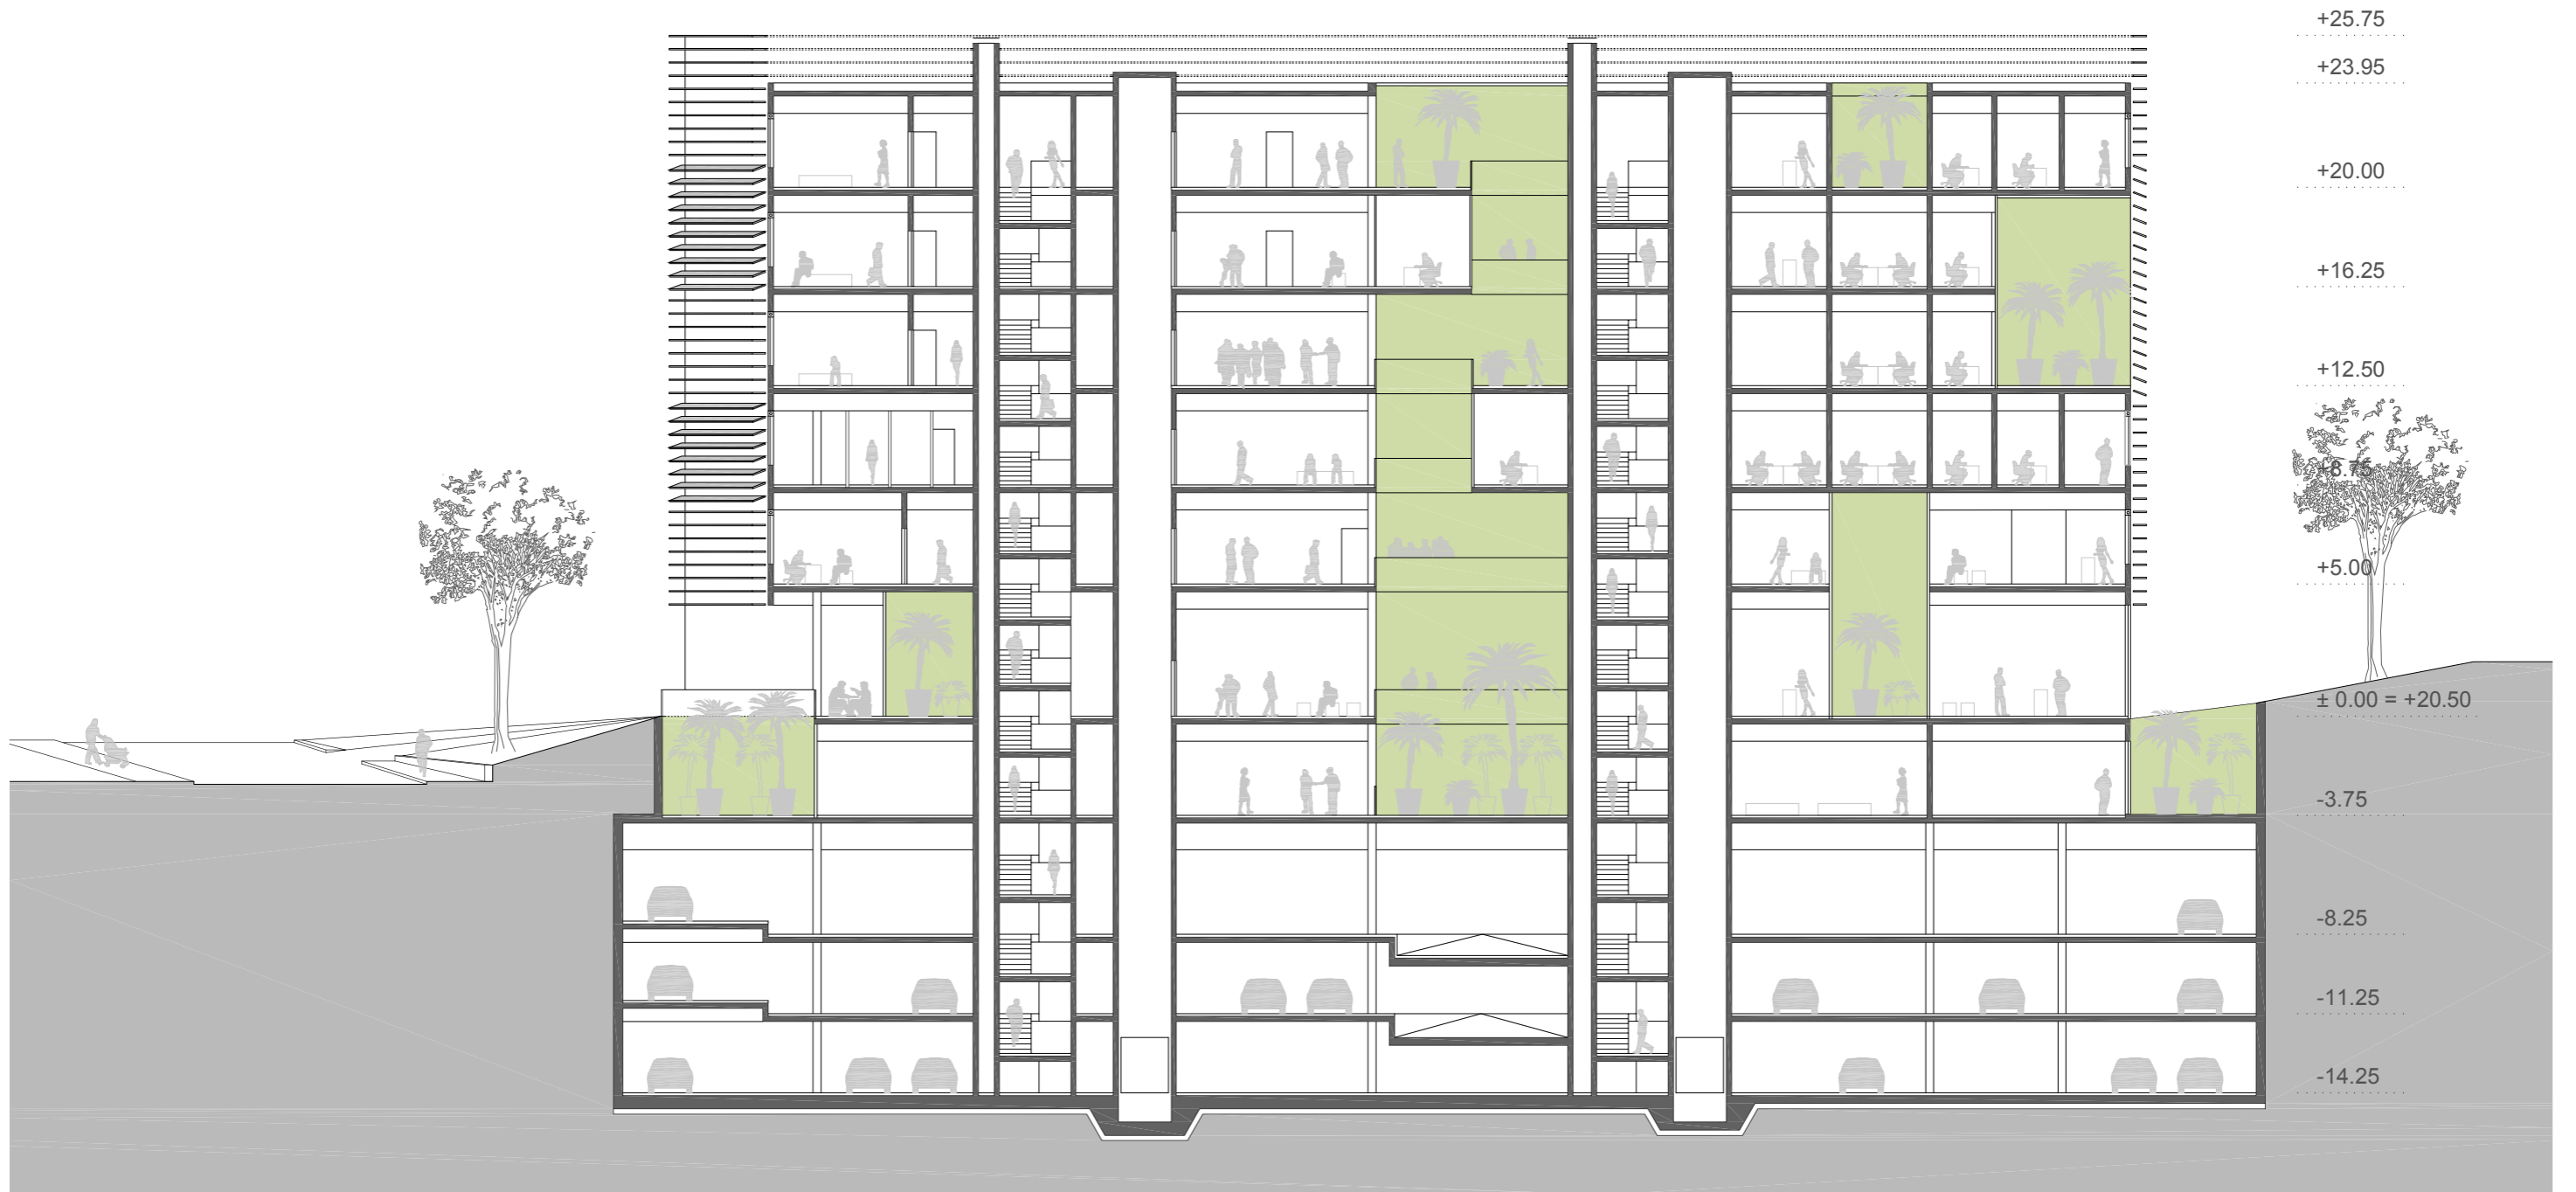

M 1.250