


A-A METSZET

M = 1 : 200

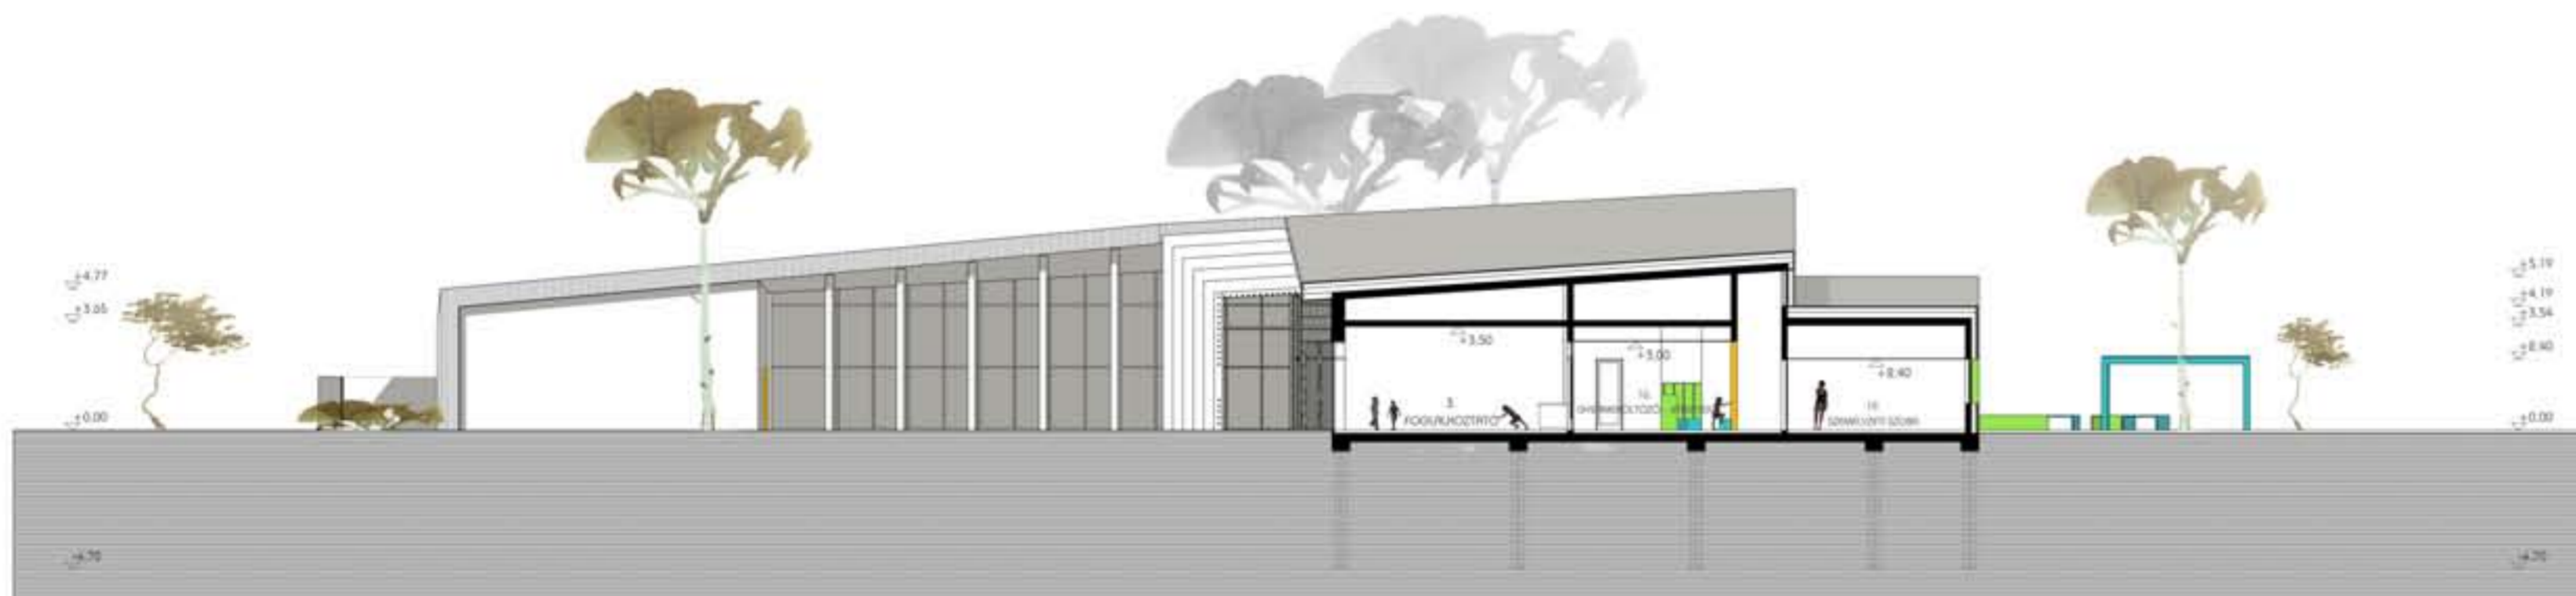

B-B METSZET

M = 1 : 200

