


1. emelet

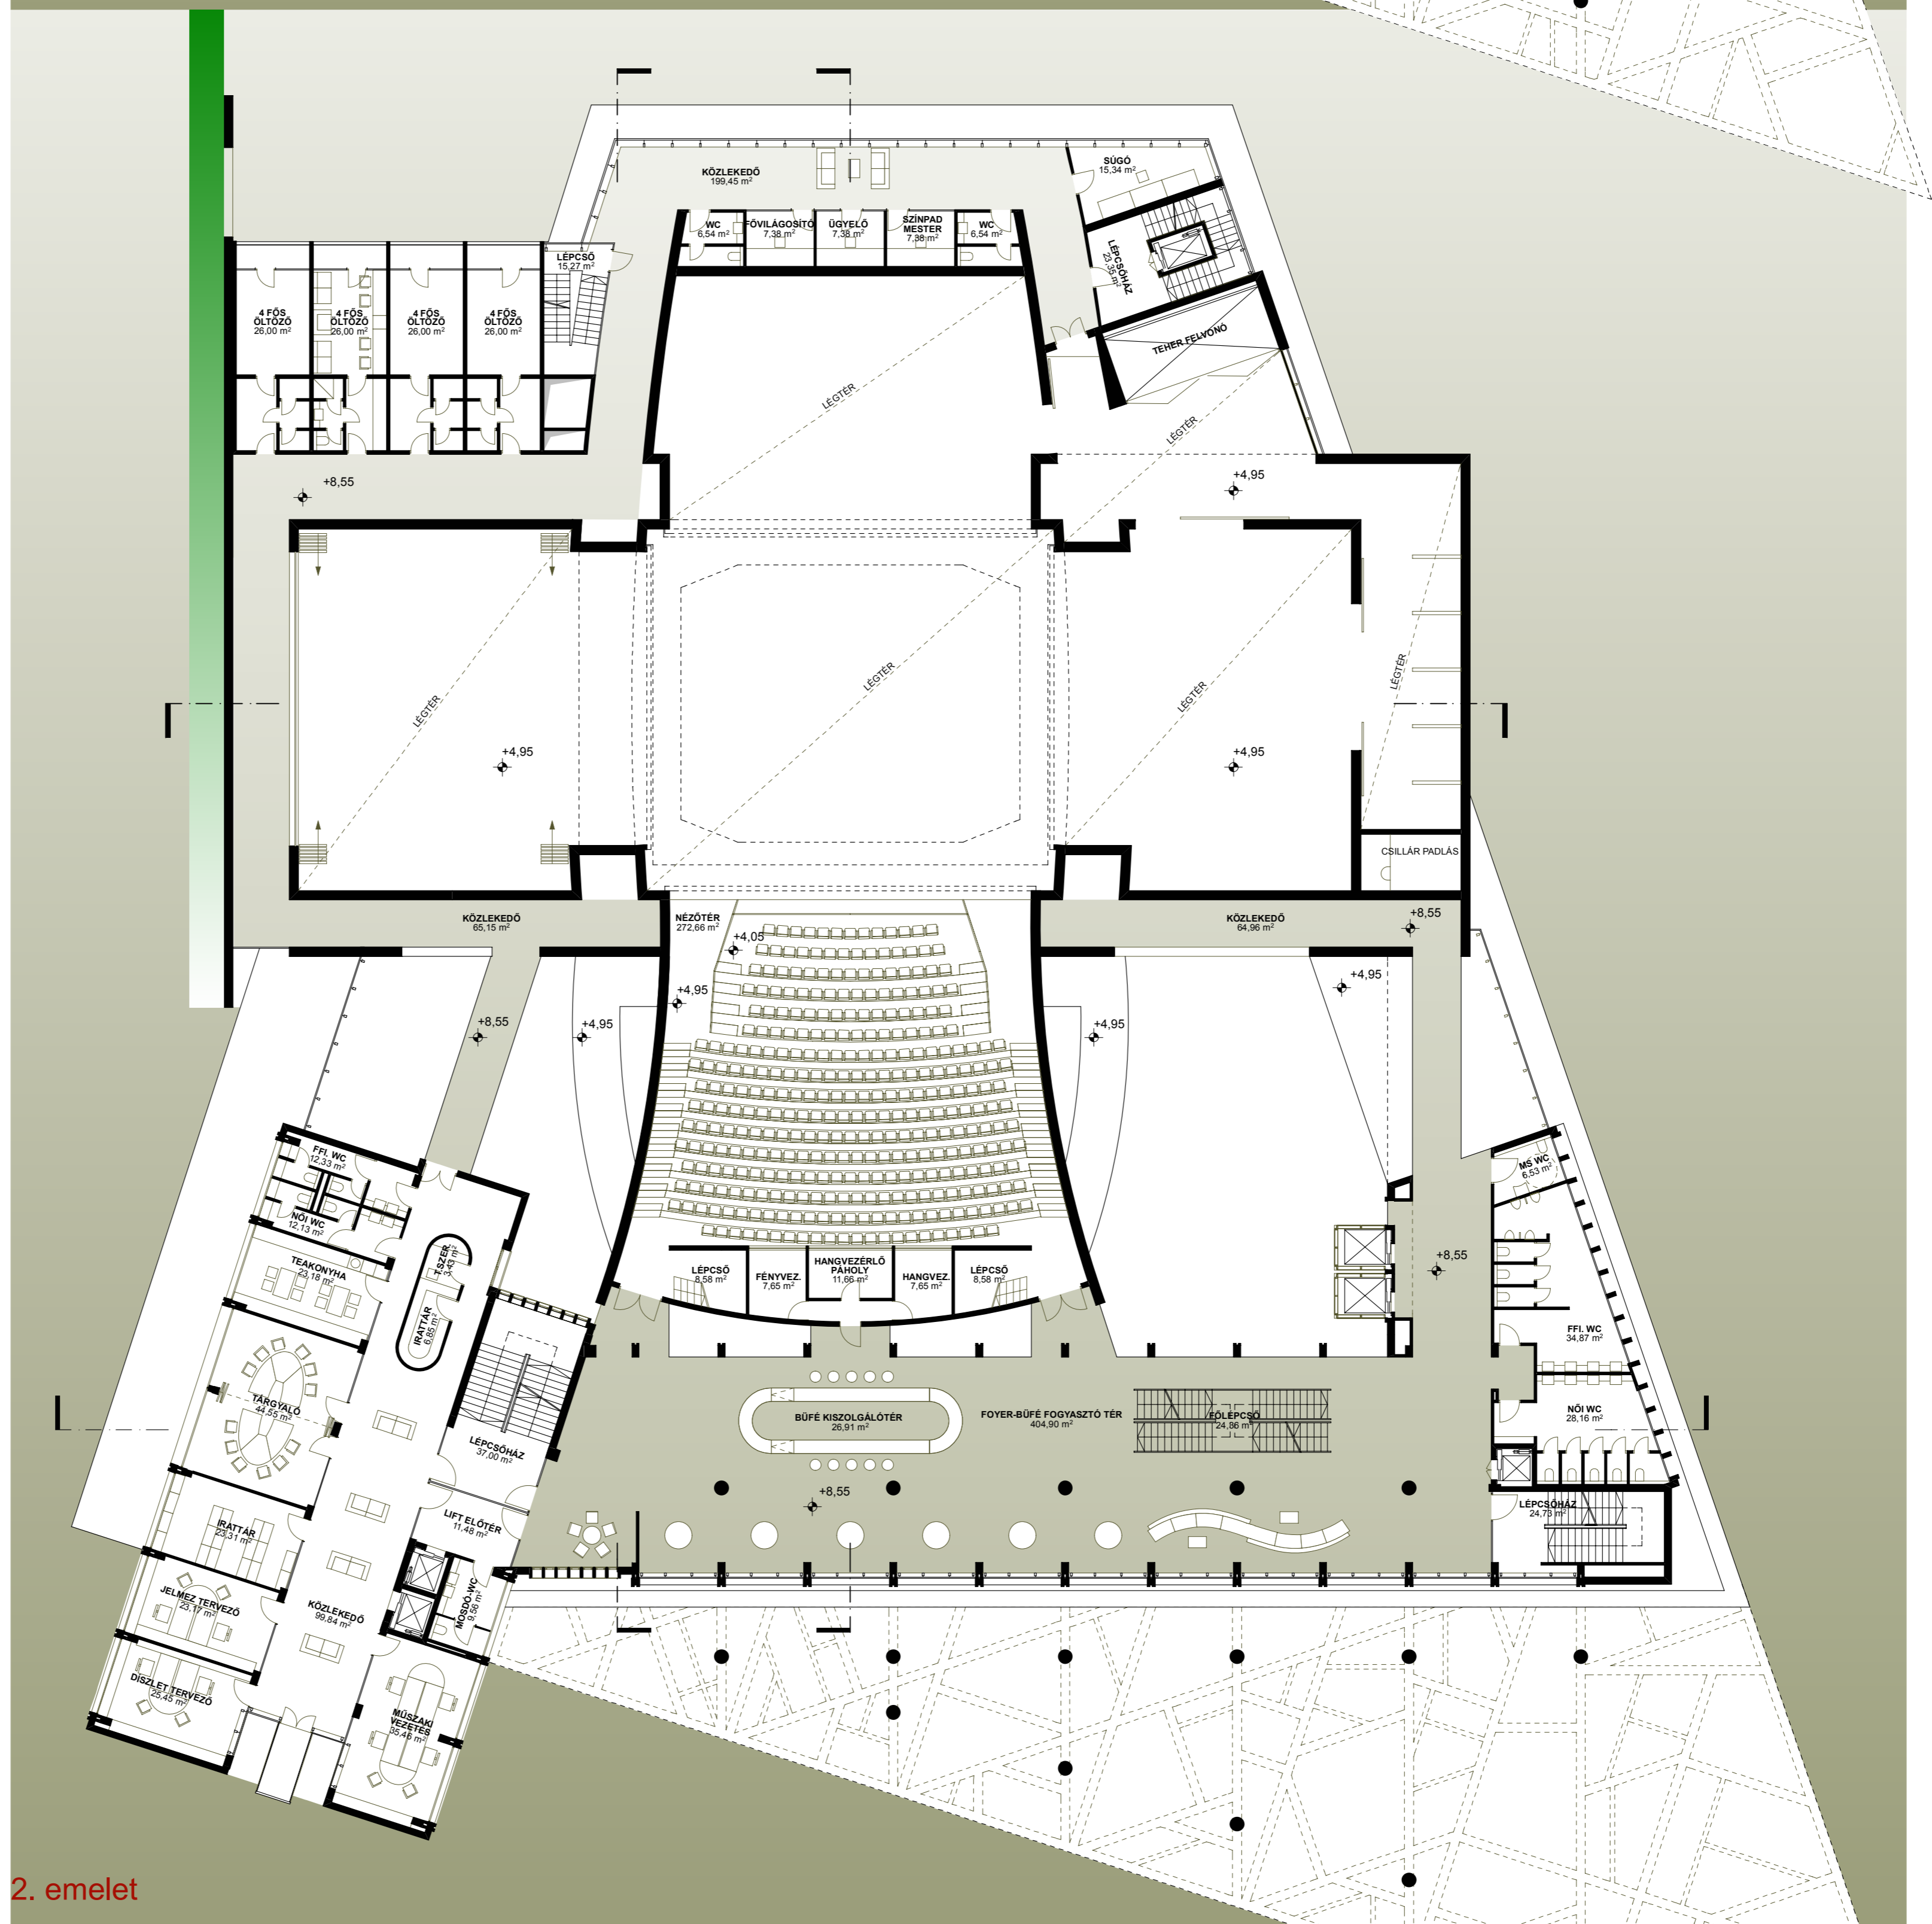

2. emelet

4

1. és 2. emeleti alaprajz
m=1:200
pv: +4,95, +8,55

±0,00 = Agóra padlóvonal

