


3. emelet

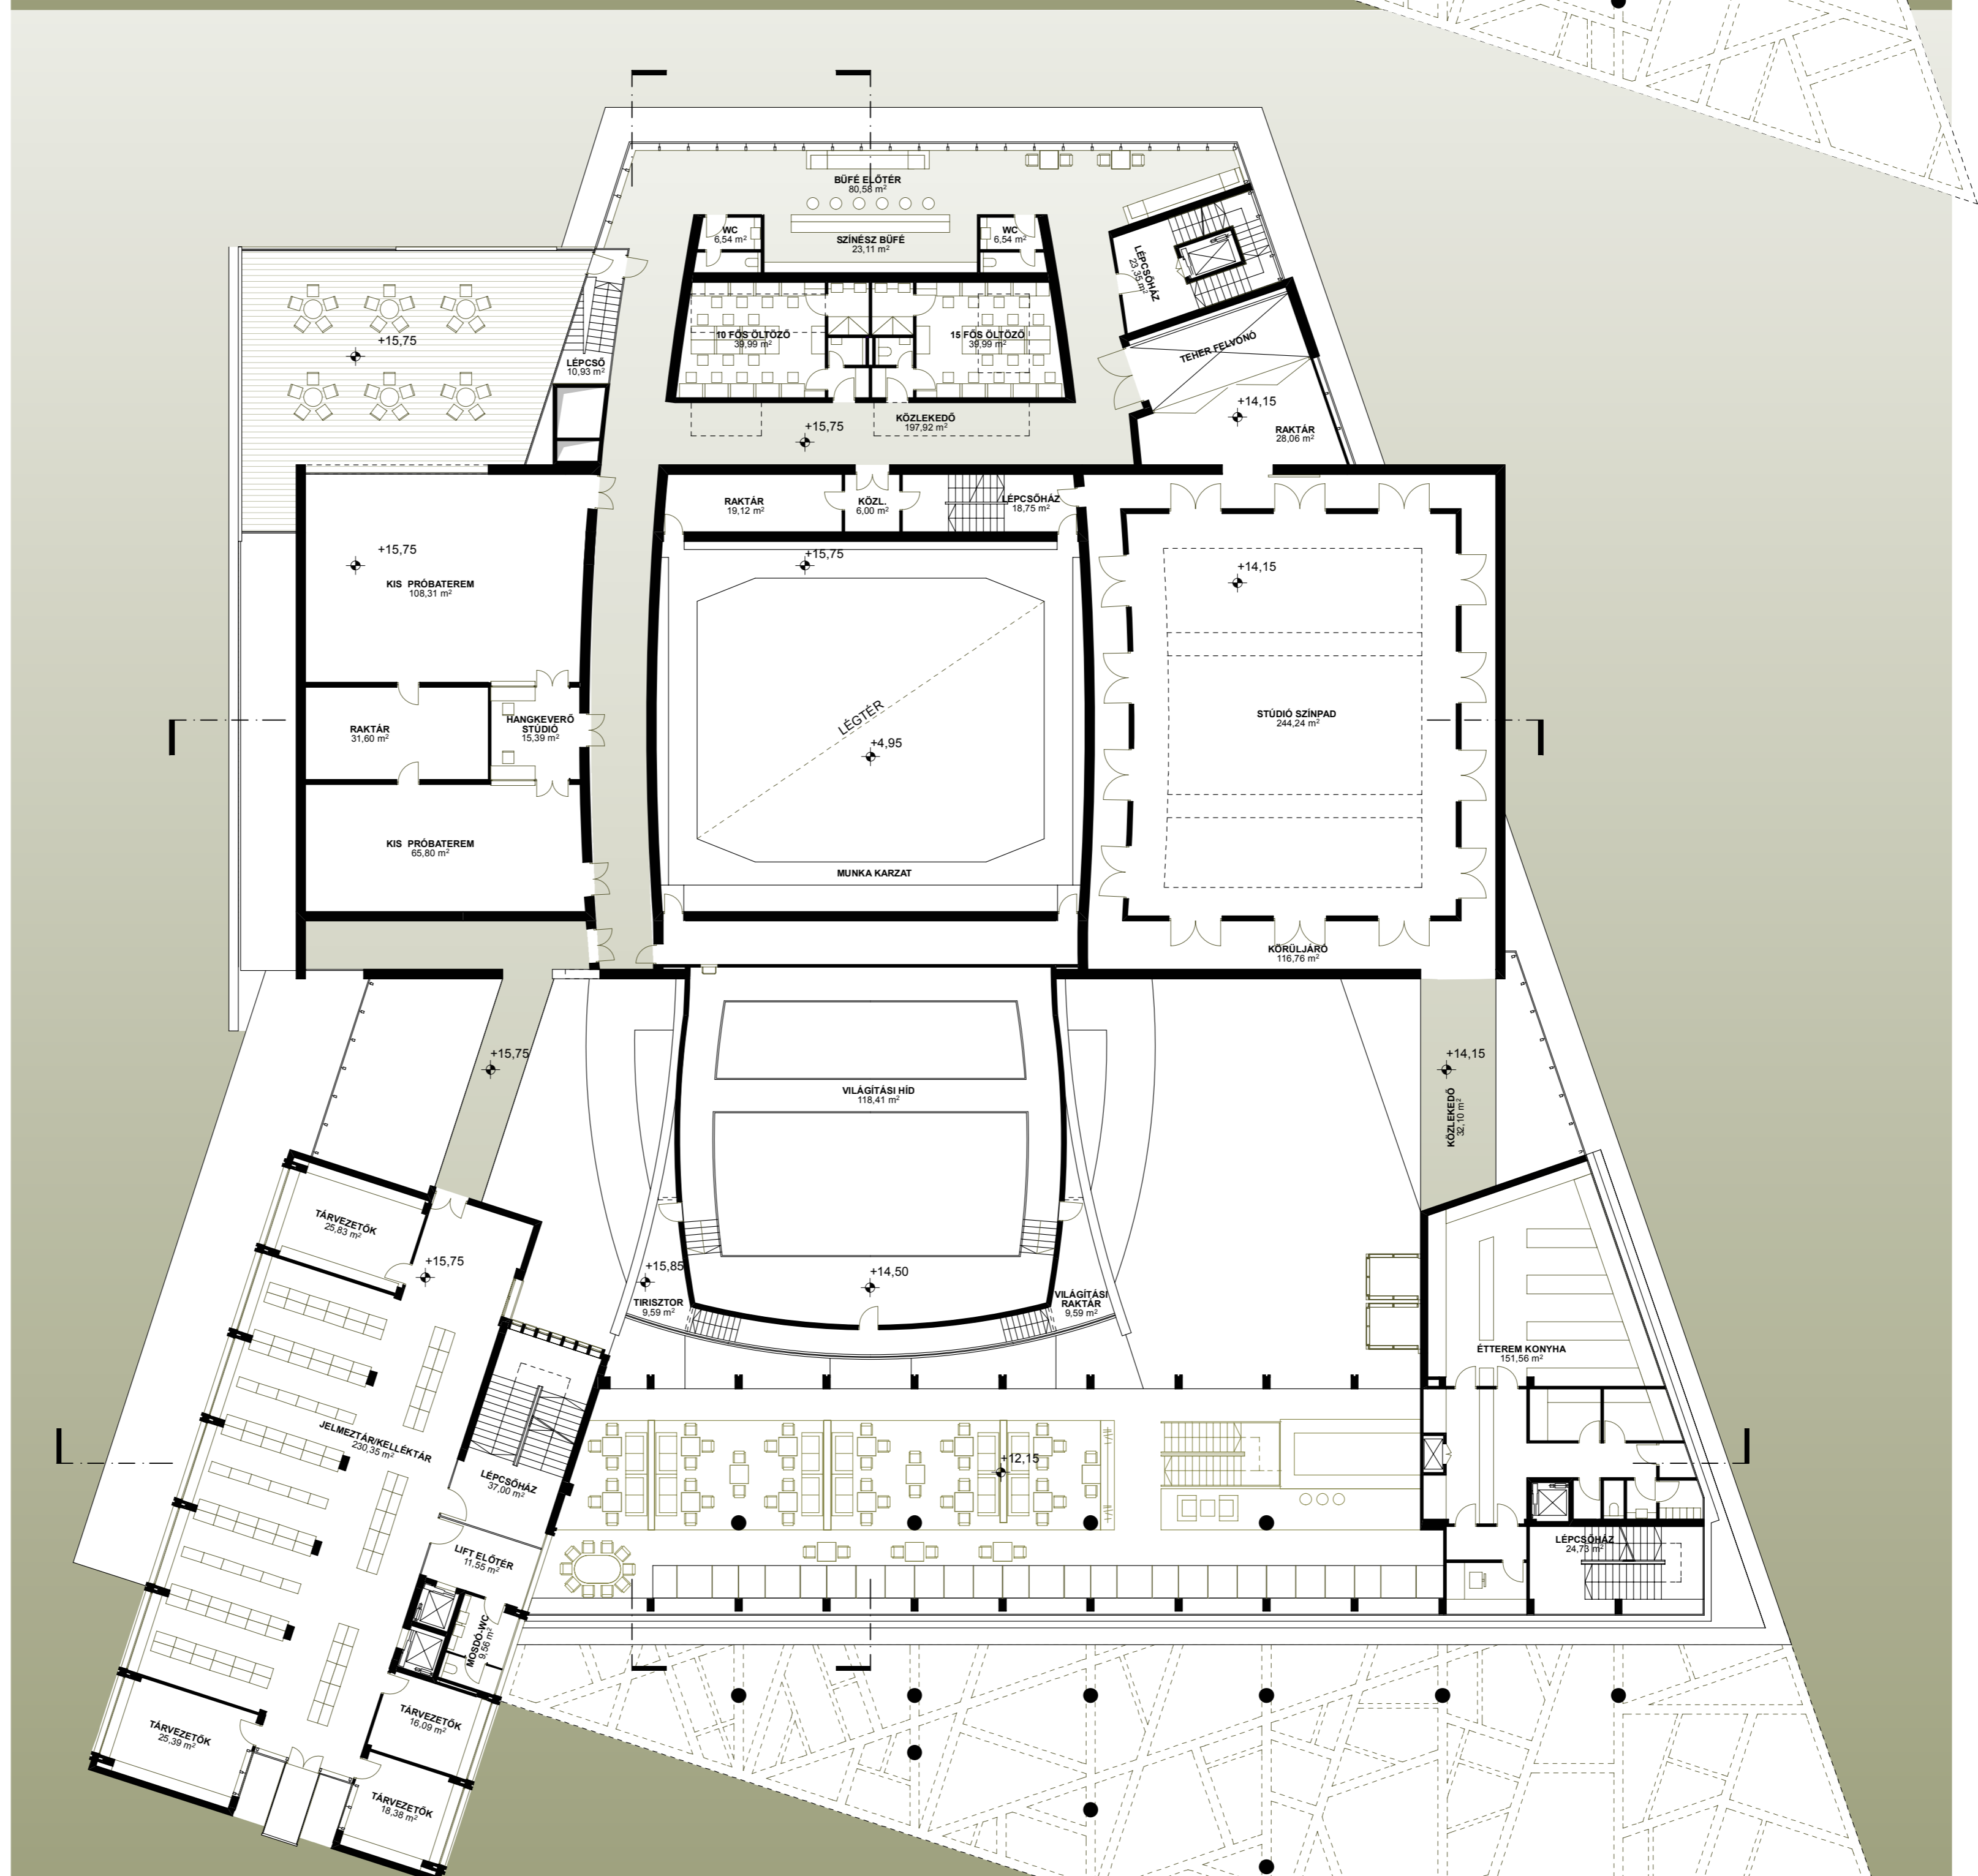

4. emelet

5

3. és 4. emeleti alaprajz
m=1:200
pv: +12,15, +15,75

±0,00 = Agóra padlóvonal

