


5. emelet

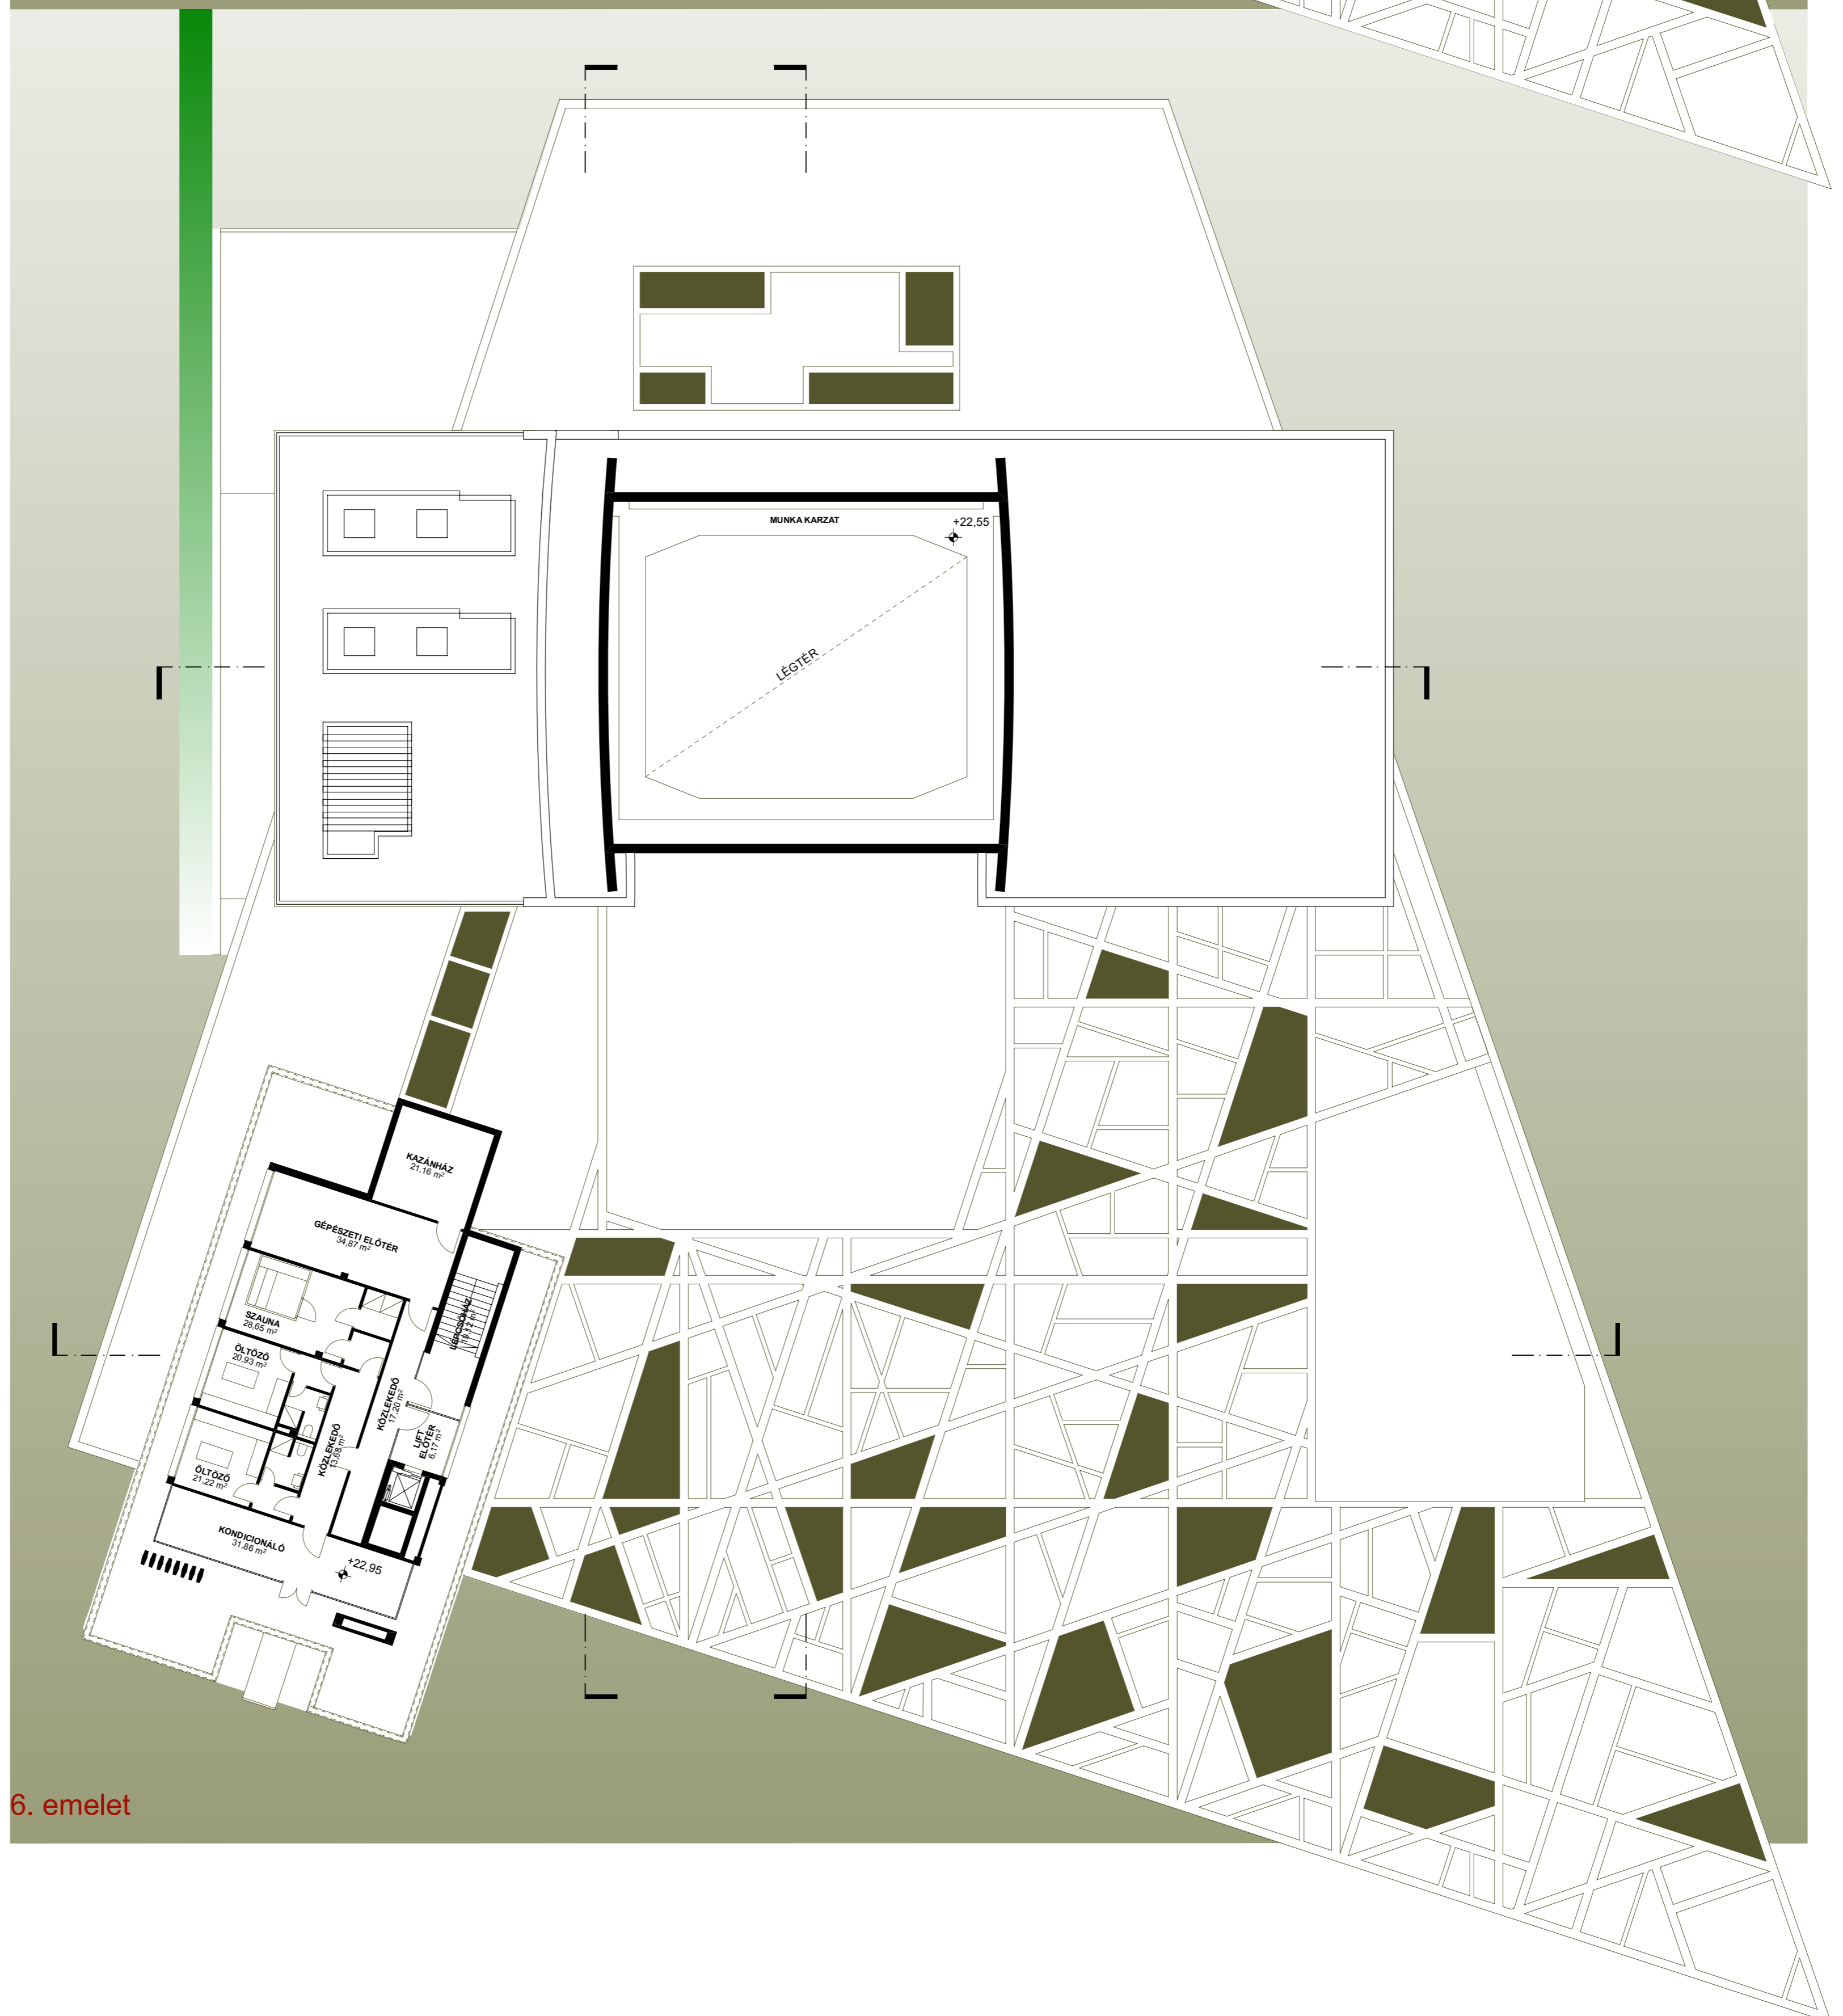

6. emelet

6

5. és 6. emeleti alaprajz
m=1:200
pv: +19,35, +22,95

±0,00 = Agóra padlóvonal

