


2. emeleti alaprajz m1:50

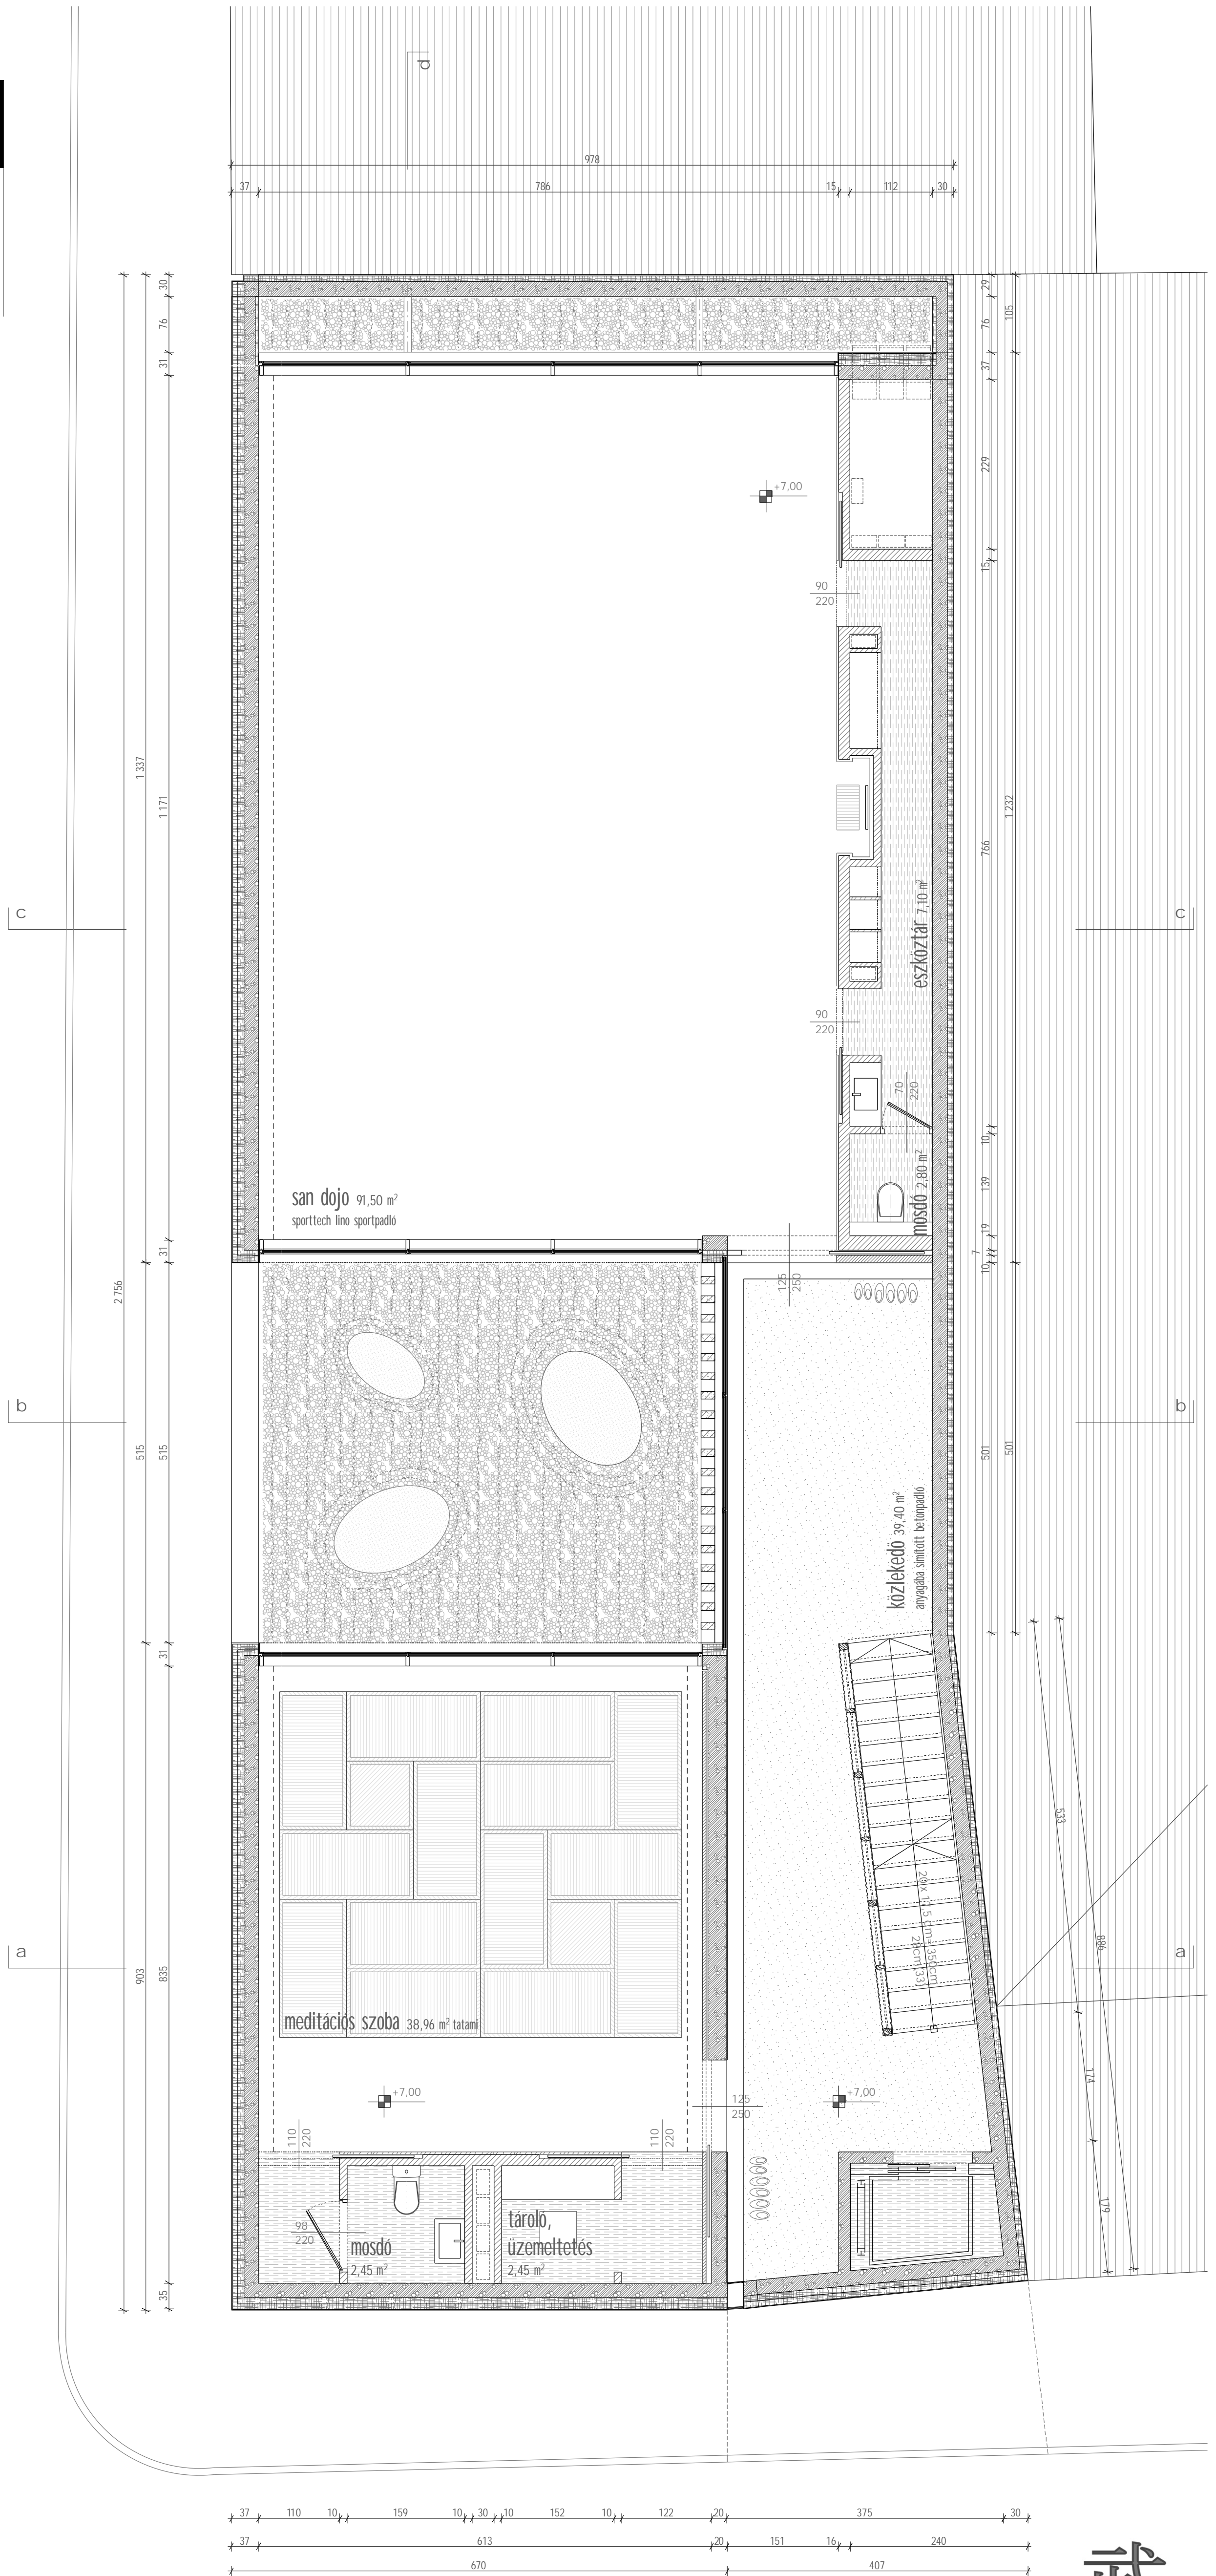

武道家