




A-A metszet - m 1:250



B-B metszet - m 1:250



C-C metszet - m 1:250

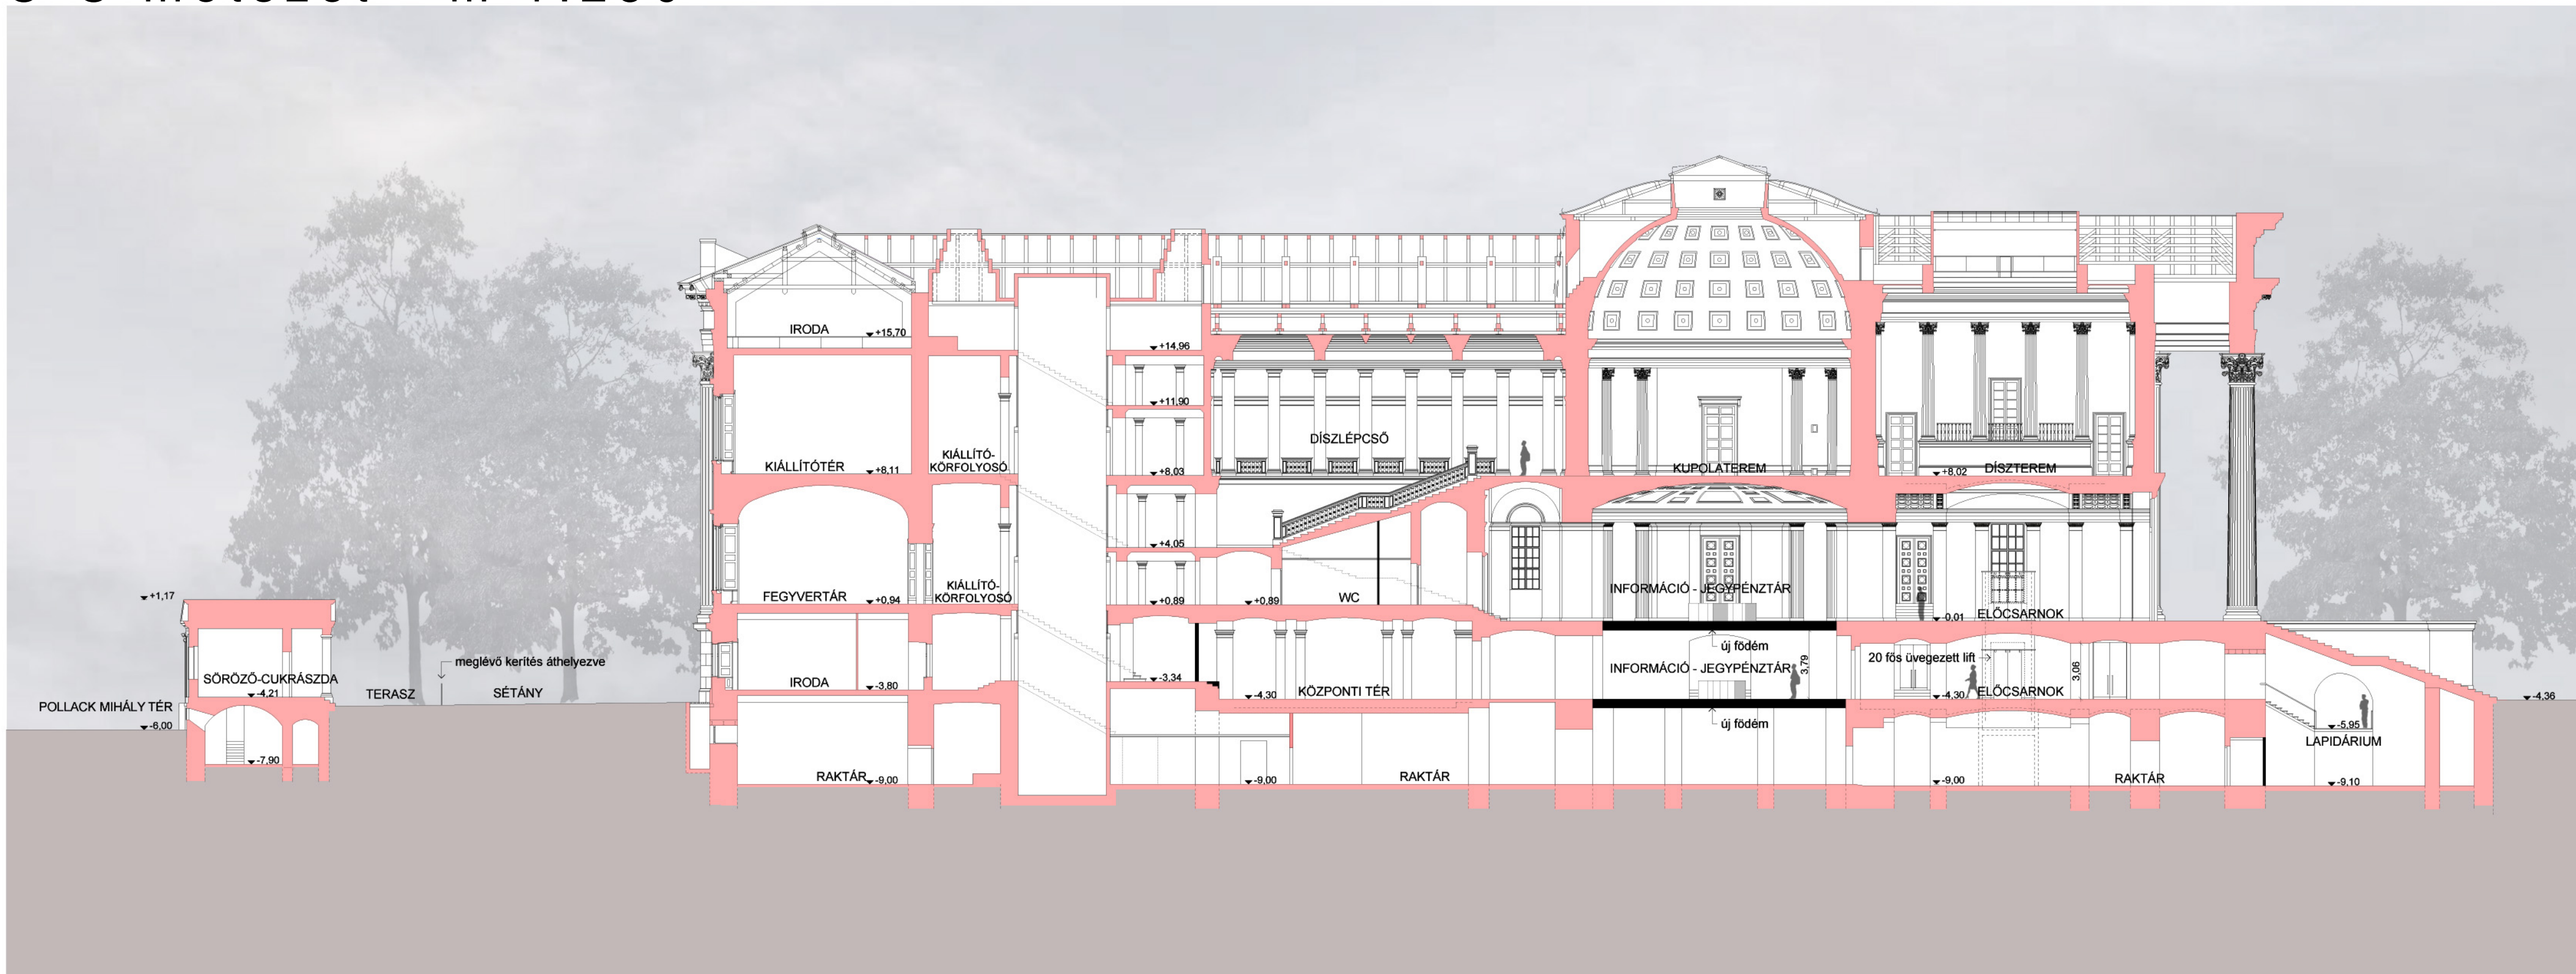

D-D metszet - m 1:250