


-3. szint
M= 1:250

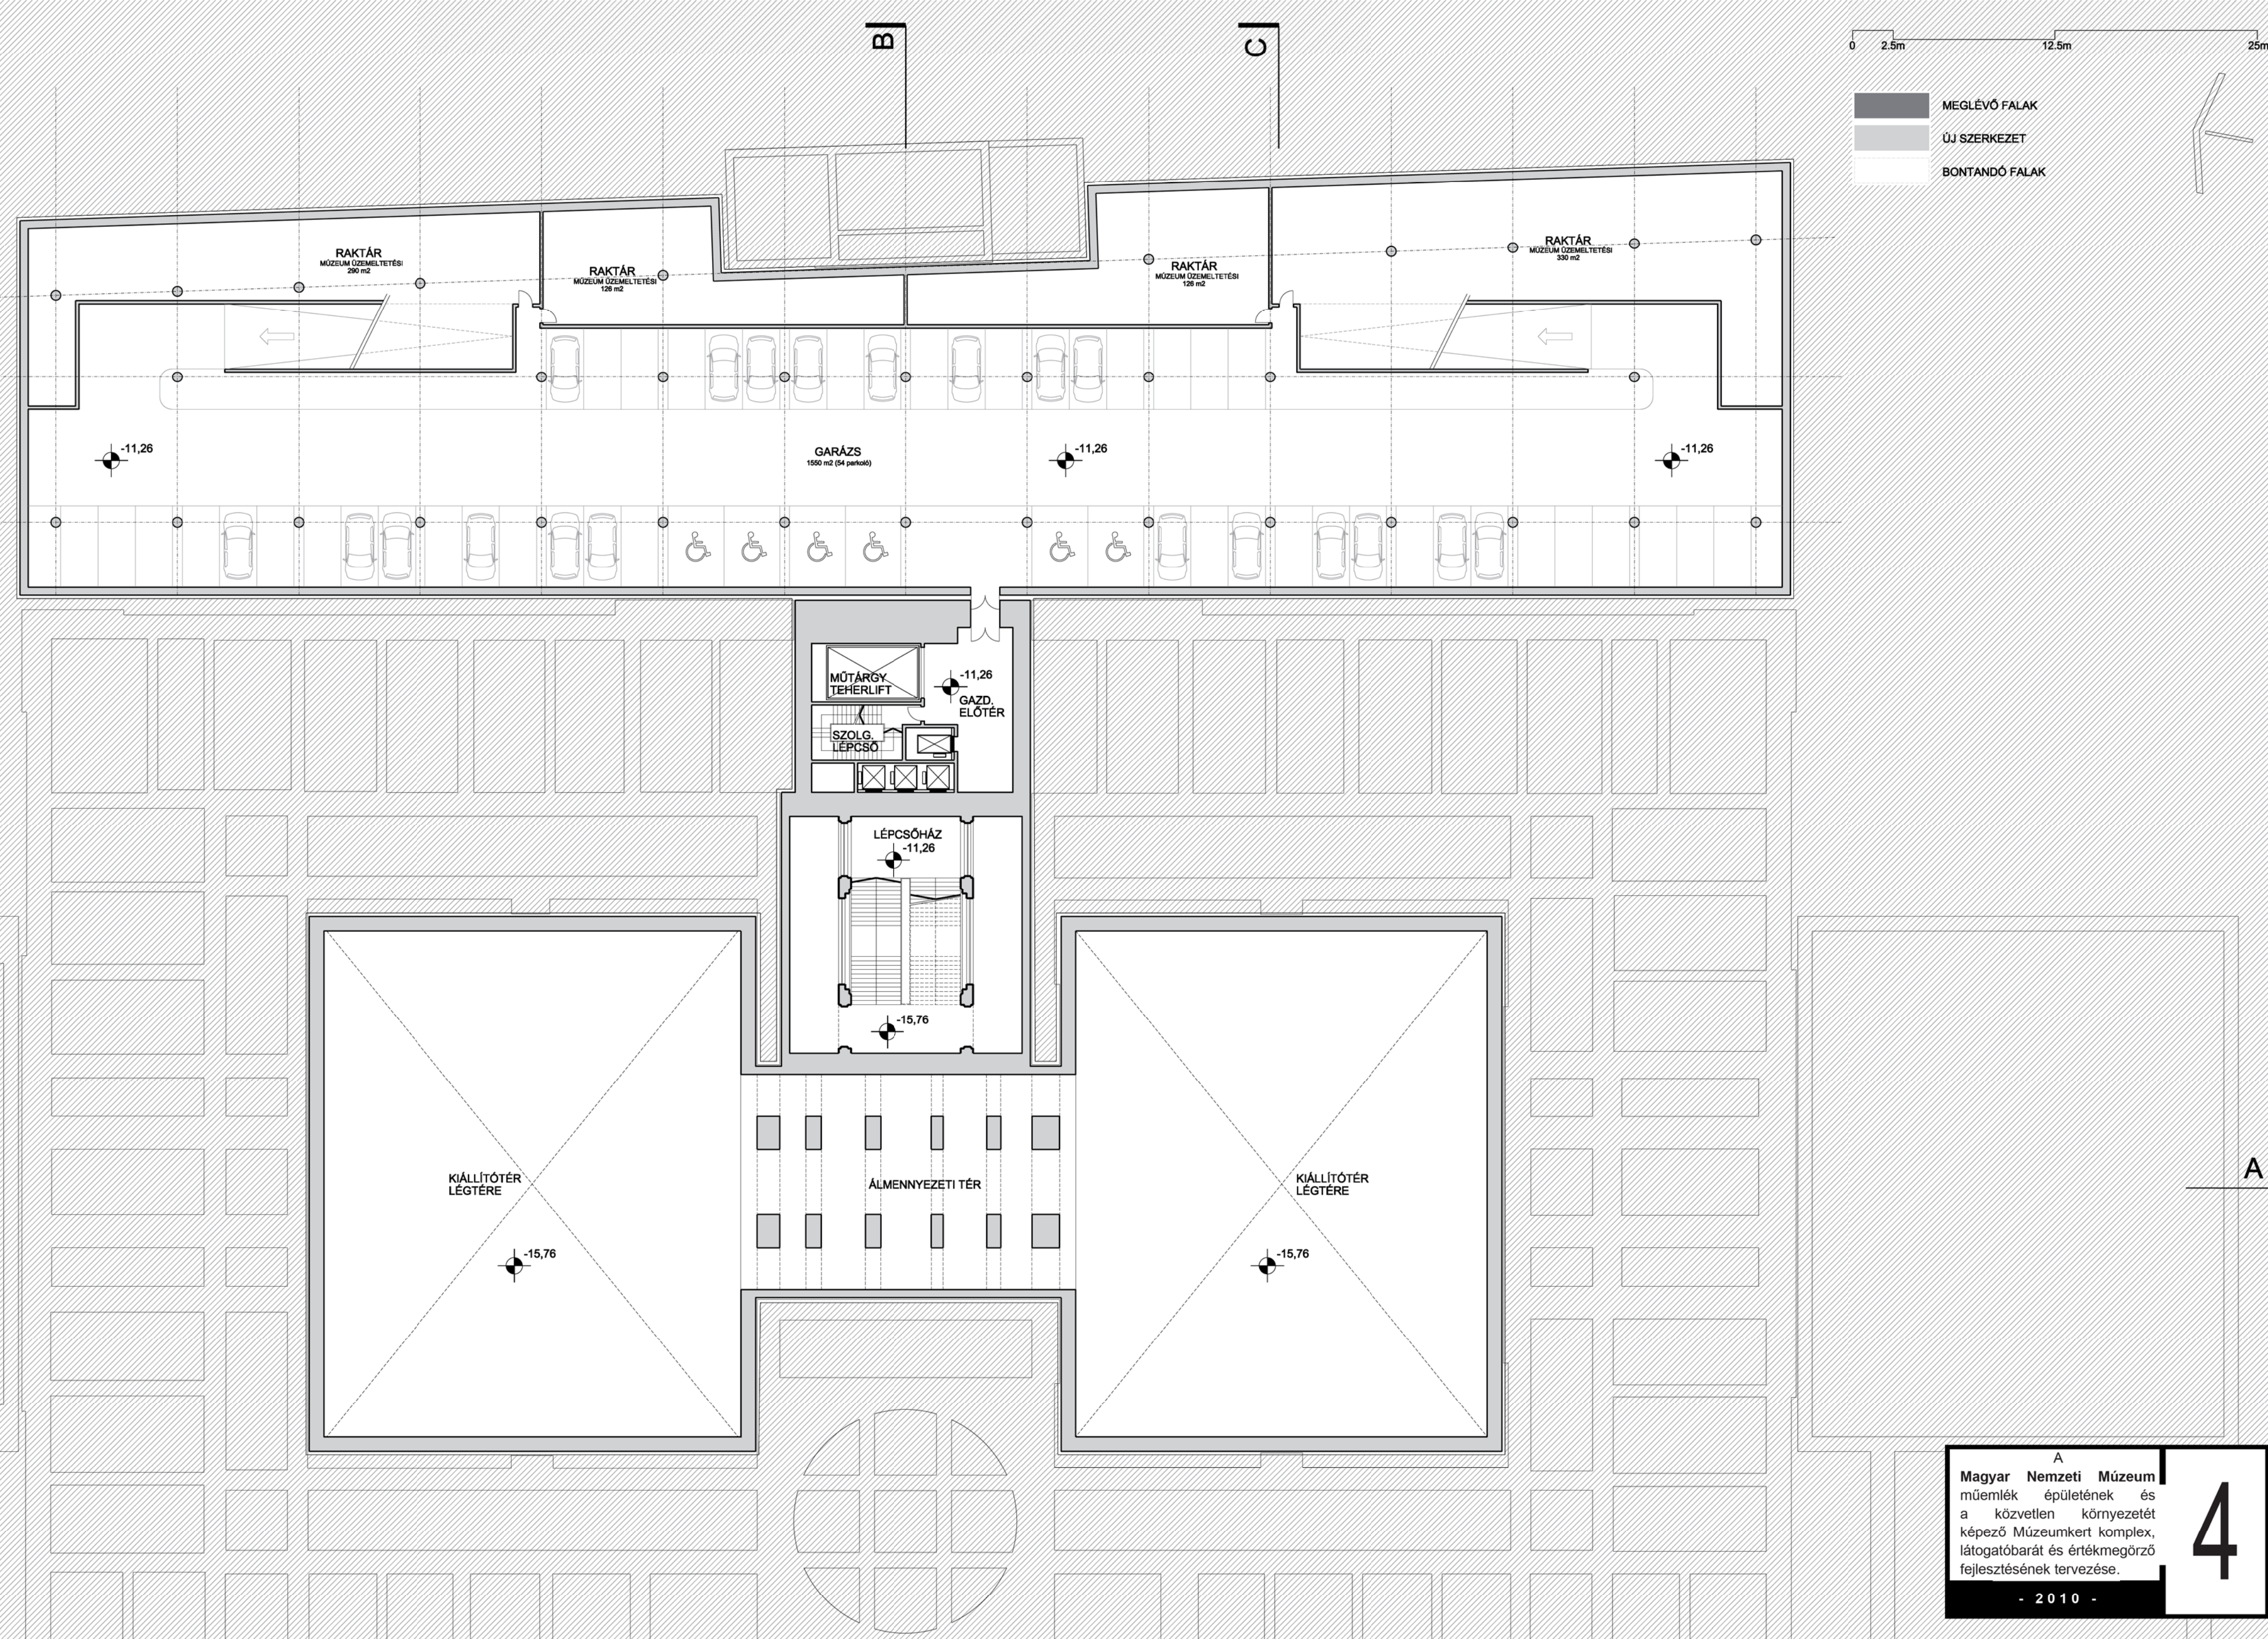

-2. szint
M= 1:250