



B-B metszet

M= 1:250

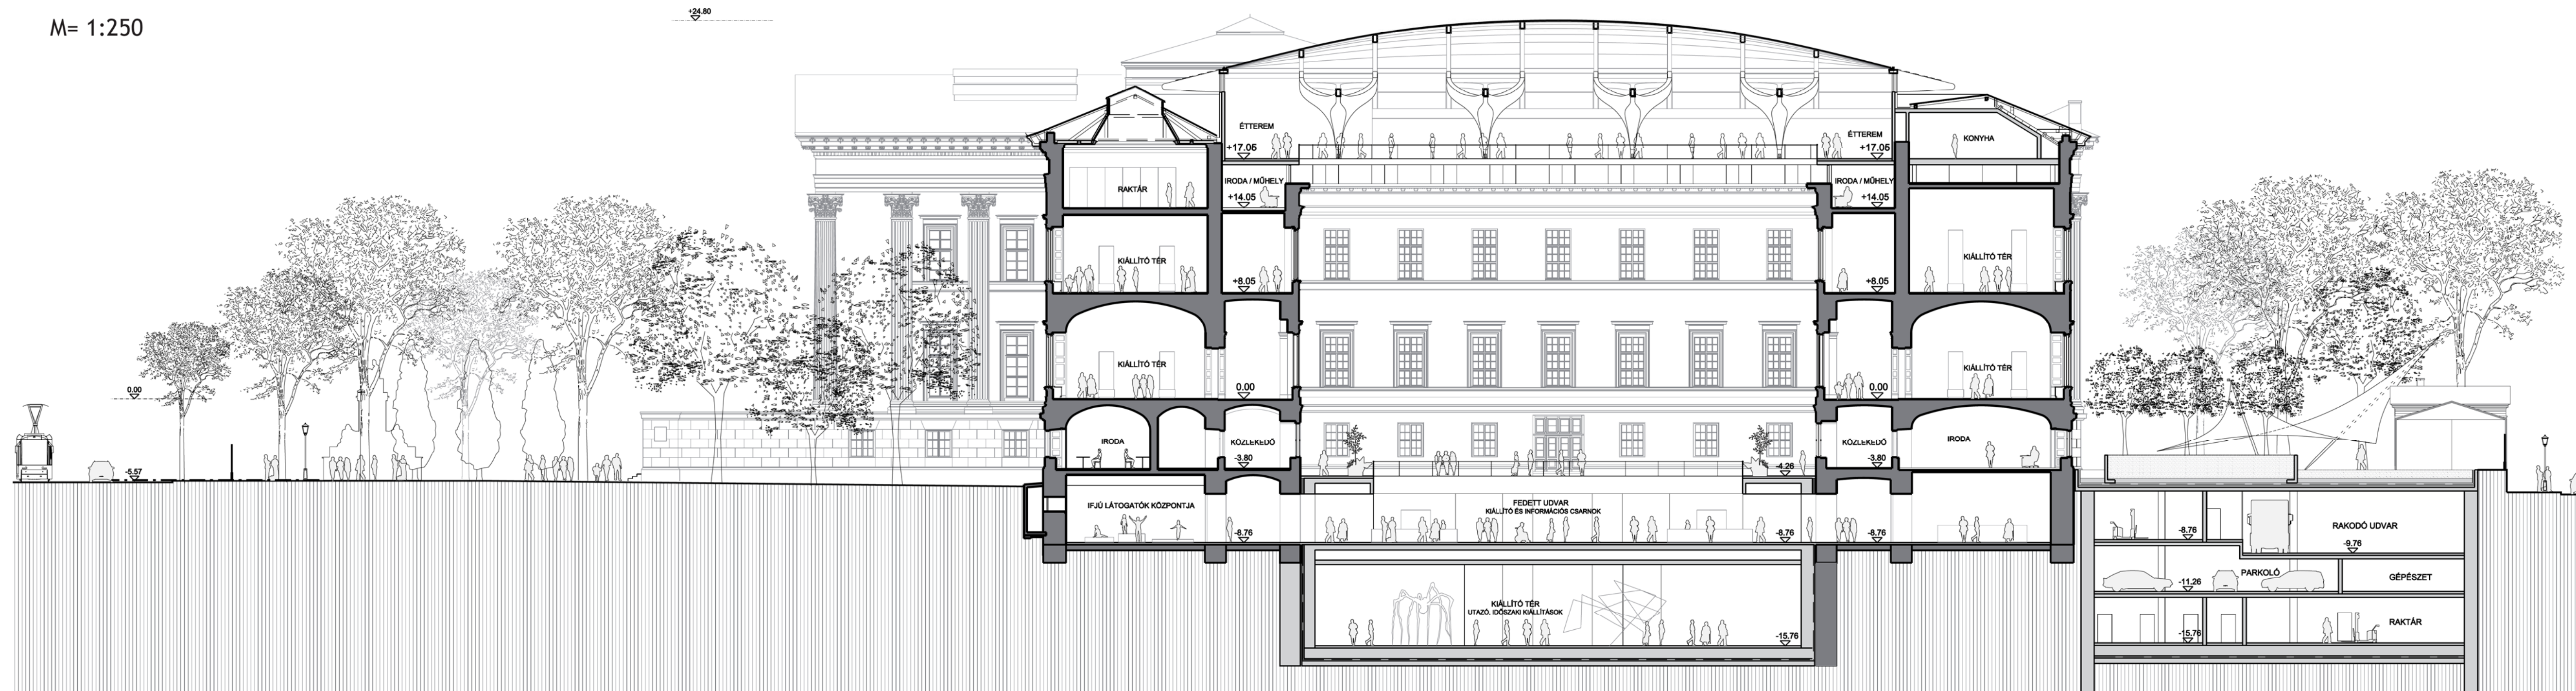

C-C metszet

M= 1:250

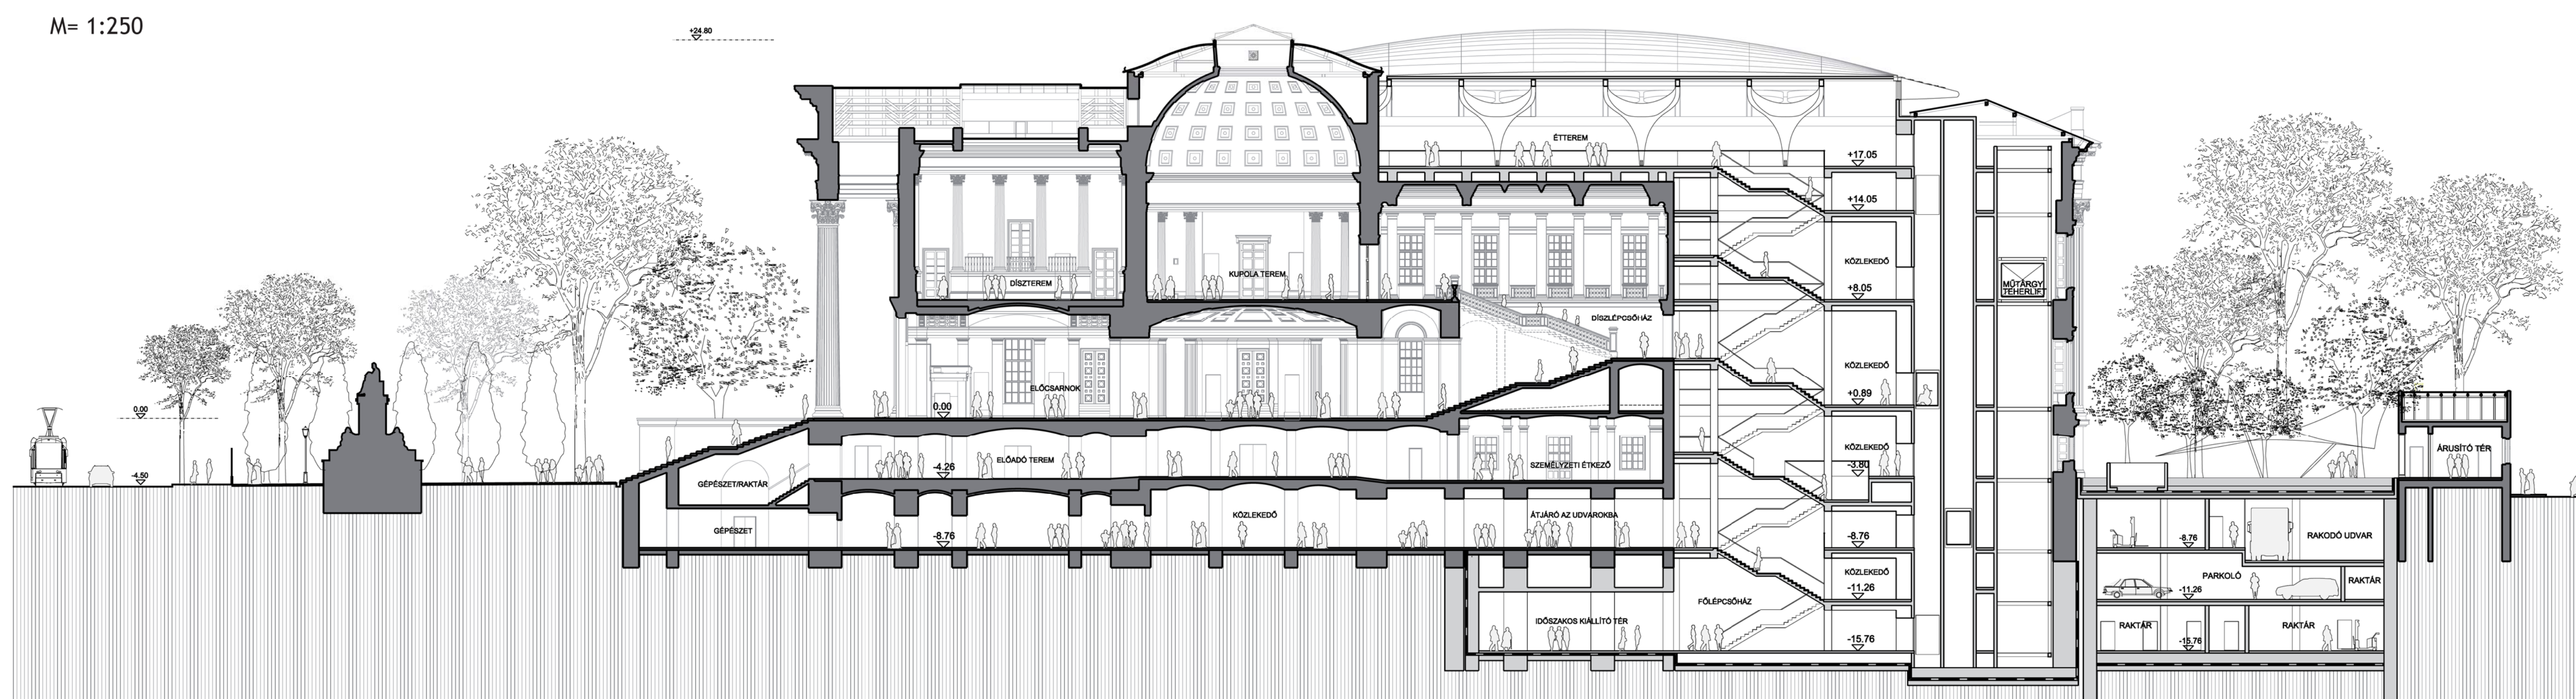

D-D metszet

M= 1:250

