
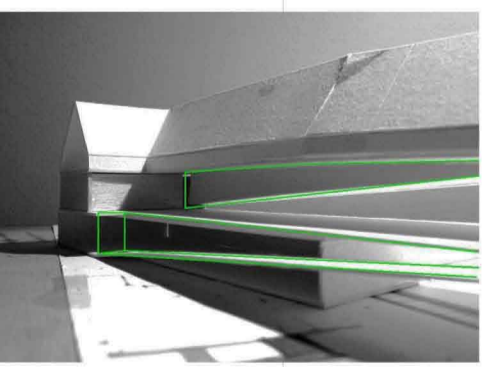
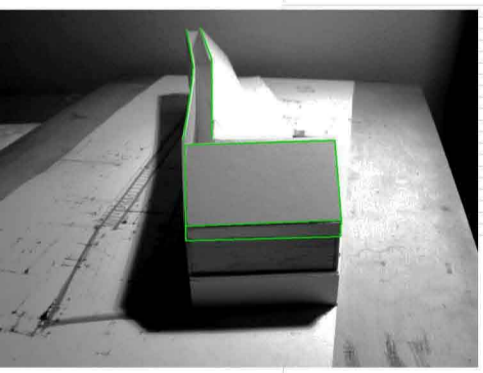
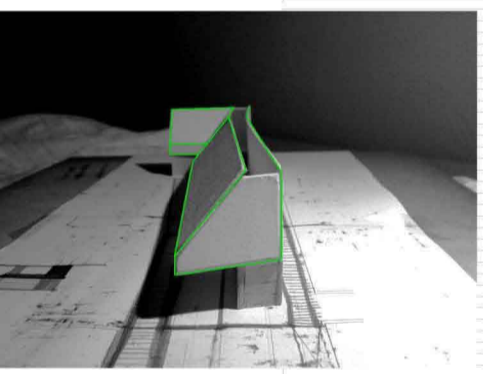
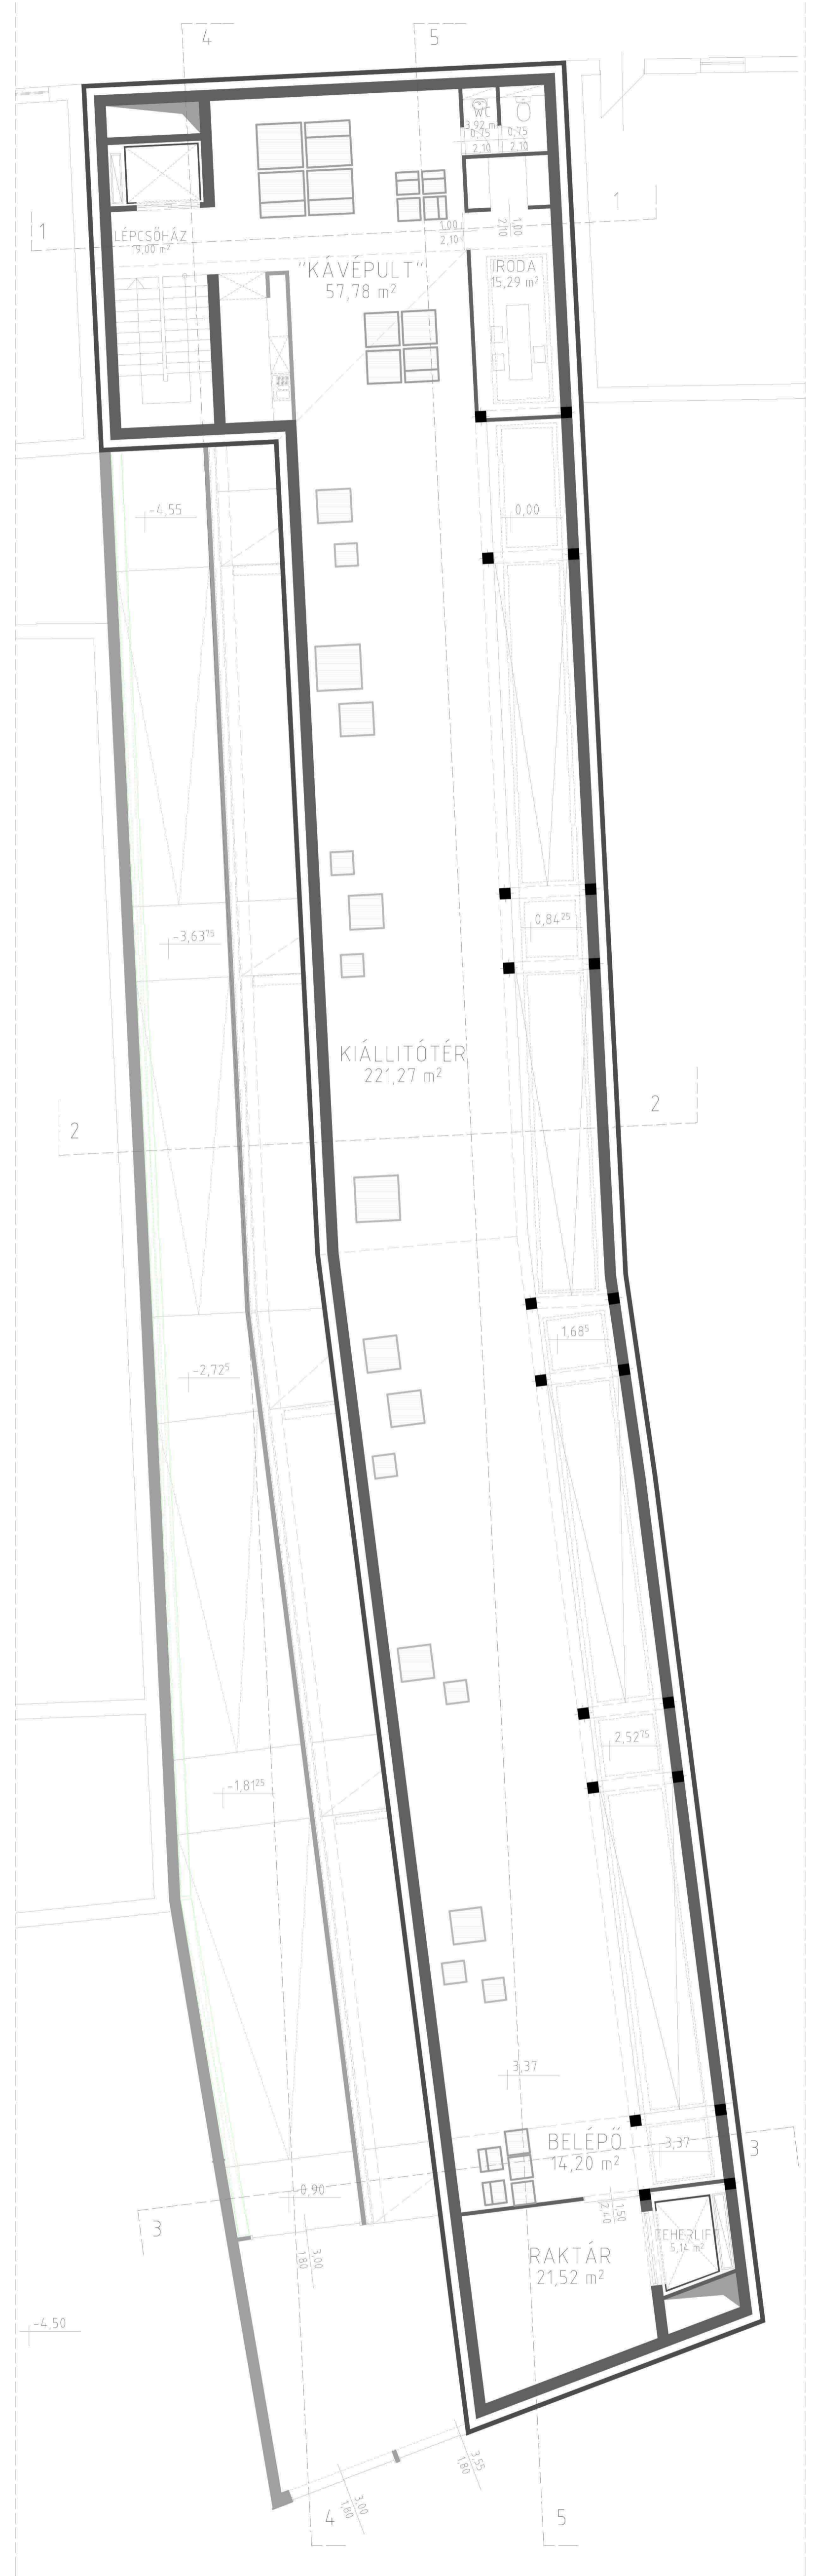


pince

emelet

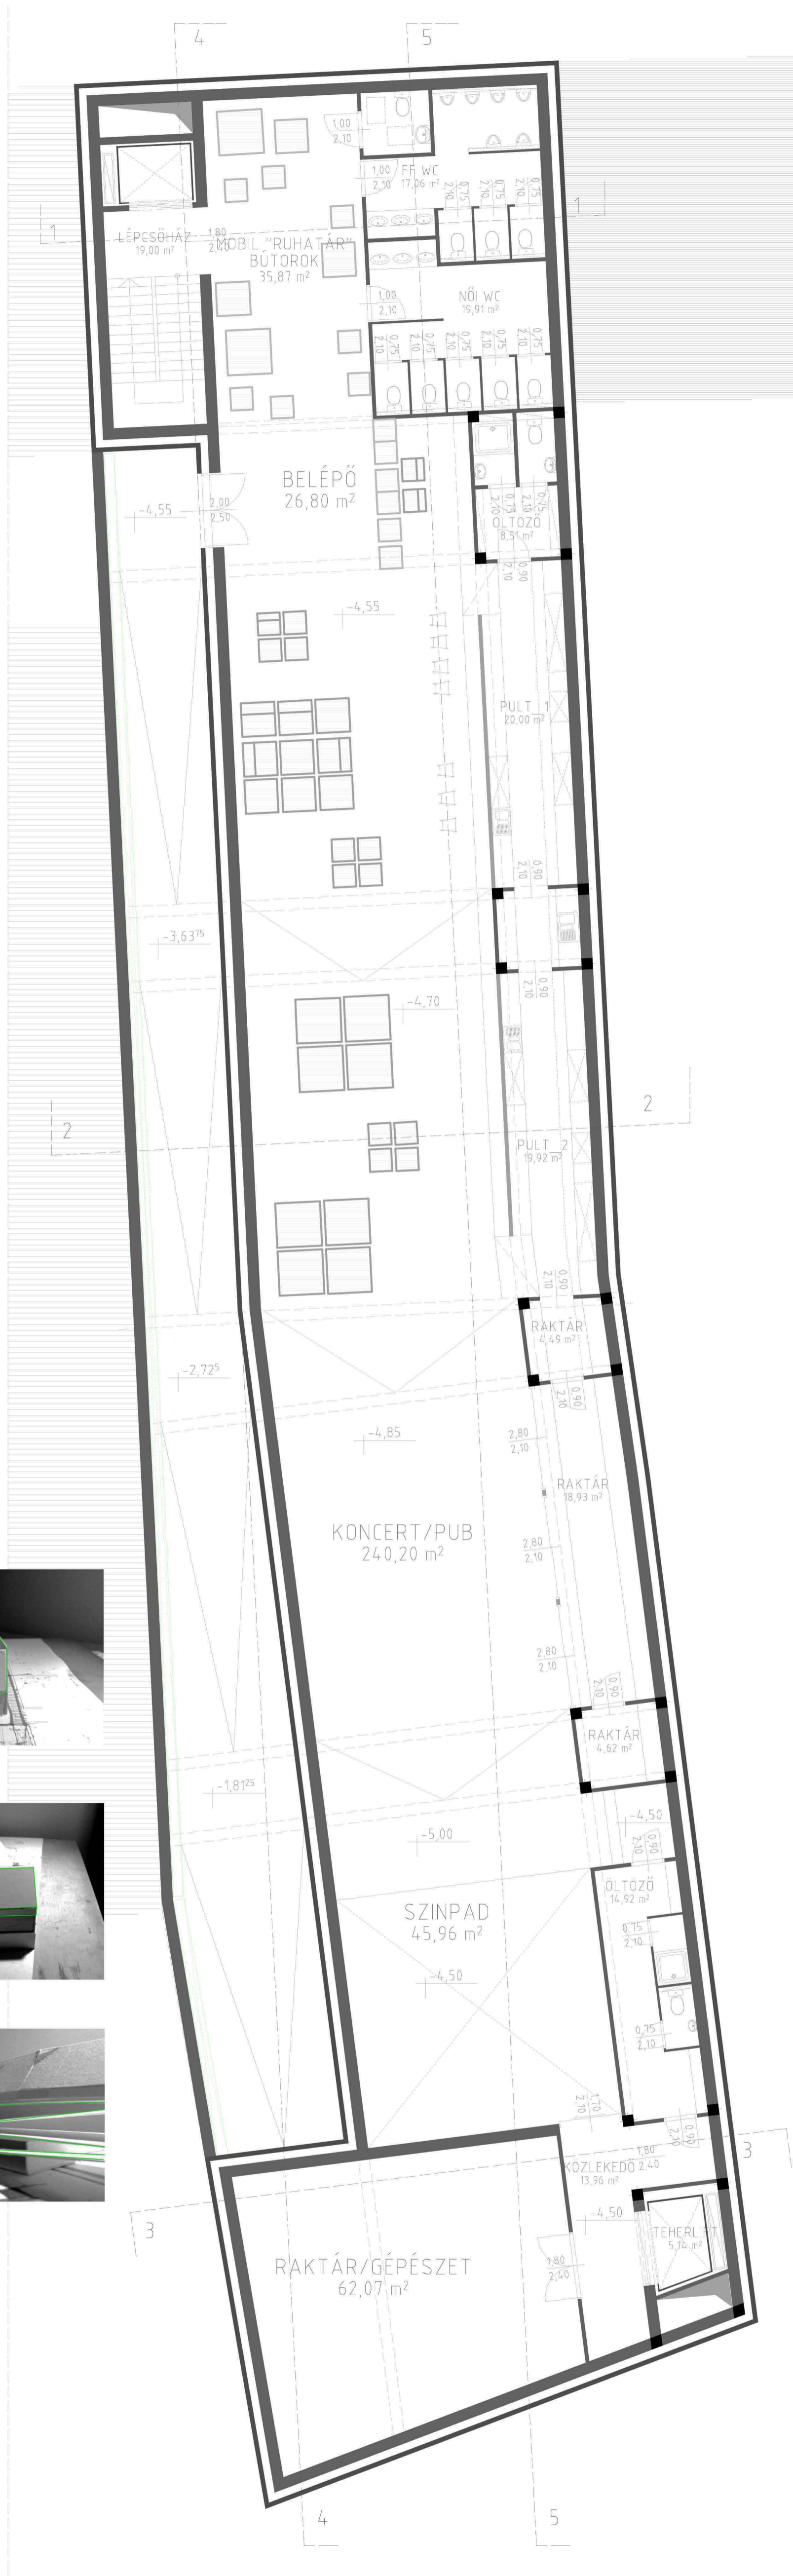

alaprjz

m 1:100

