


C-C METSZET M=1:200

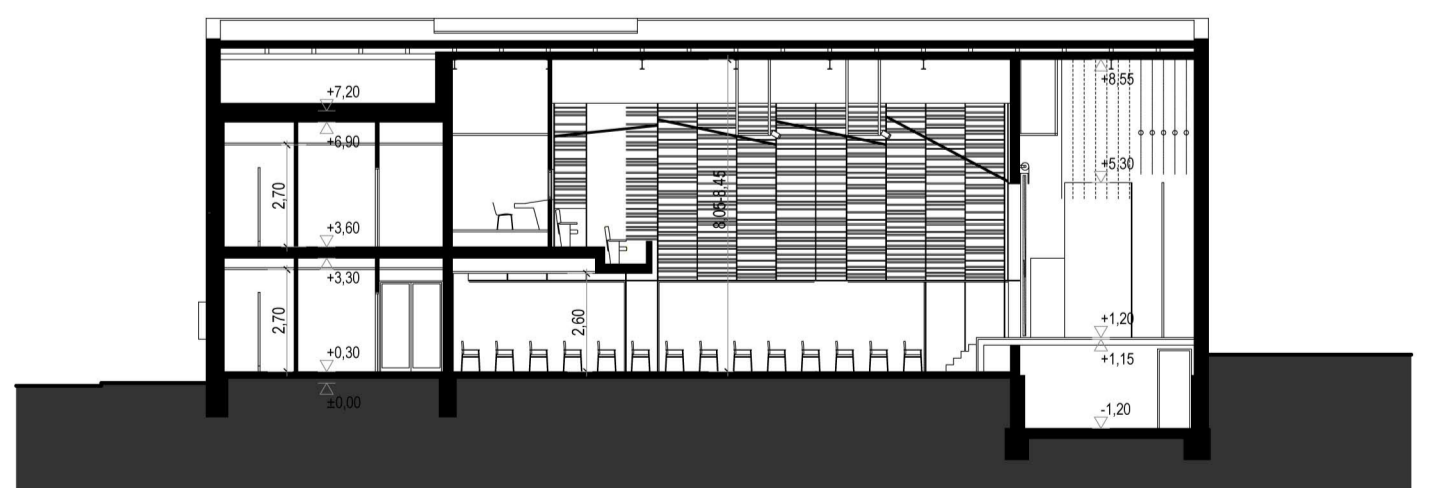

A-A METSZET M=1:200