

+ 0.00 First floor

multifunctional exhibition 89 m2


café 39 m2

information 9 m2

go through

newspaper 10 m2

3.50 m

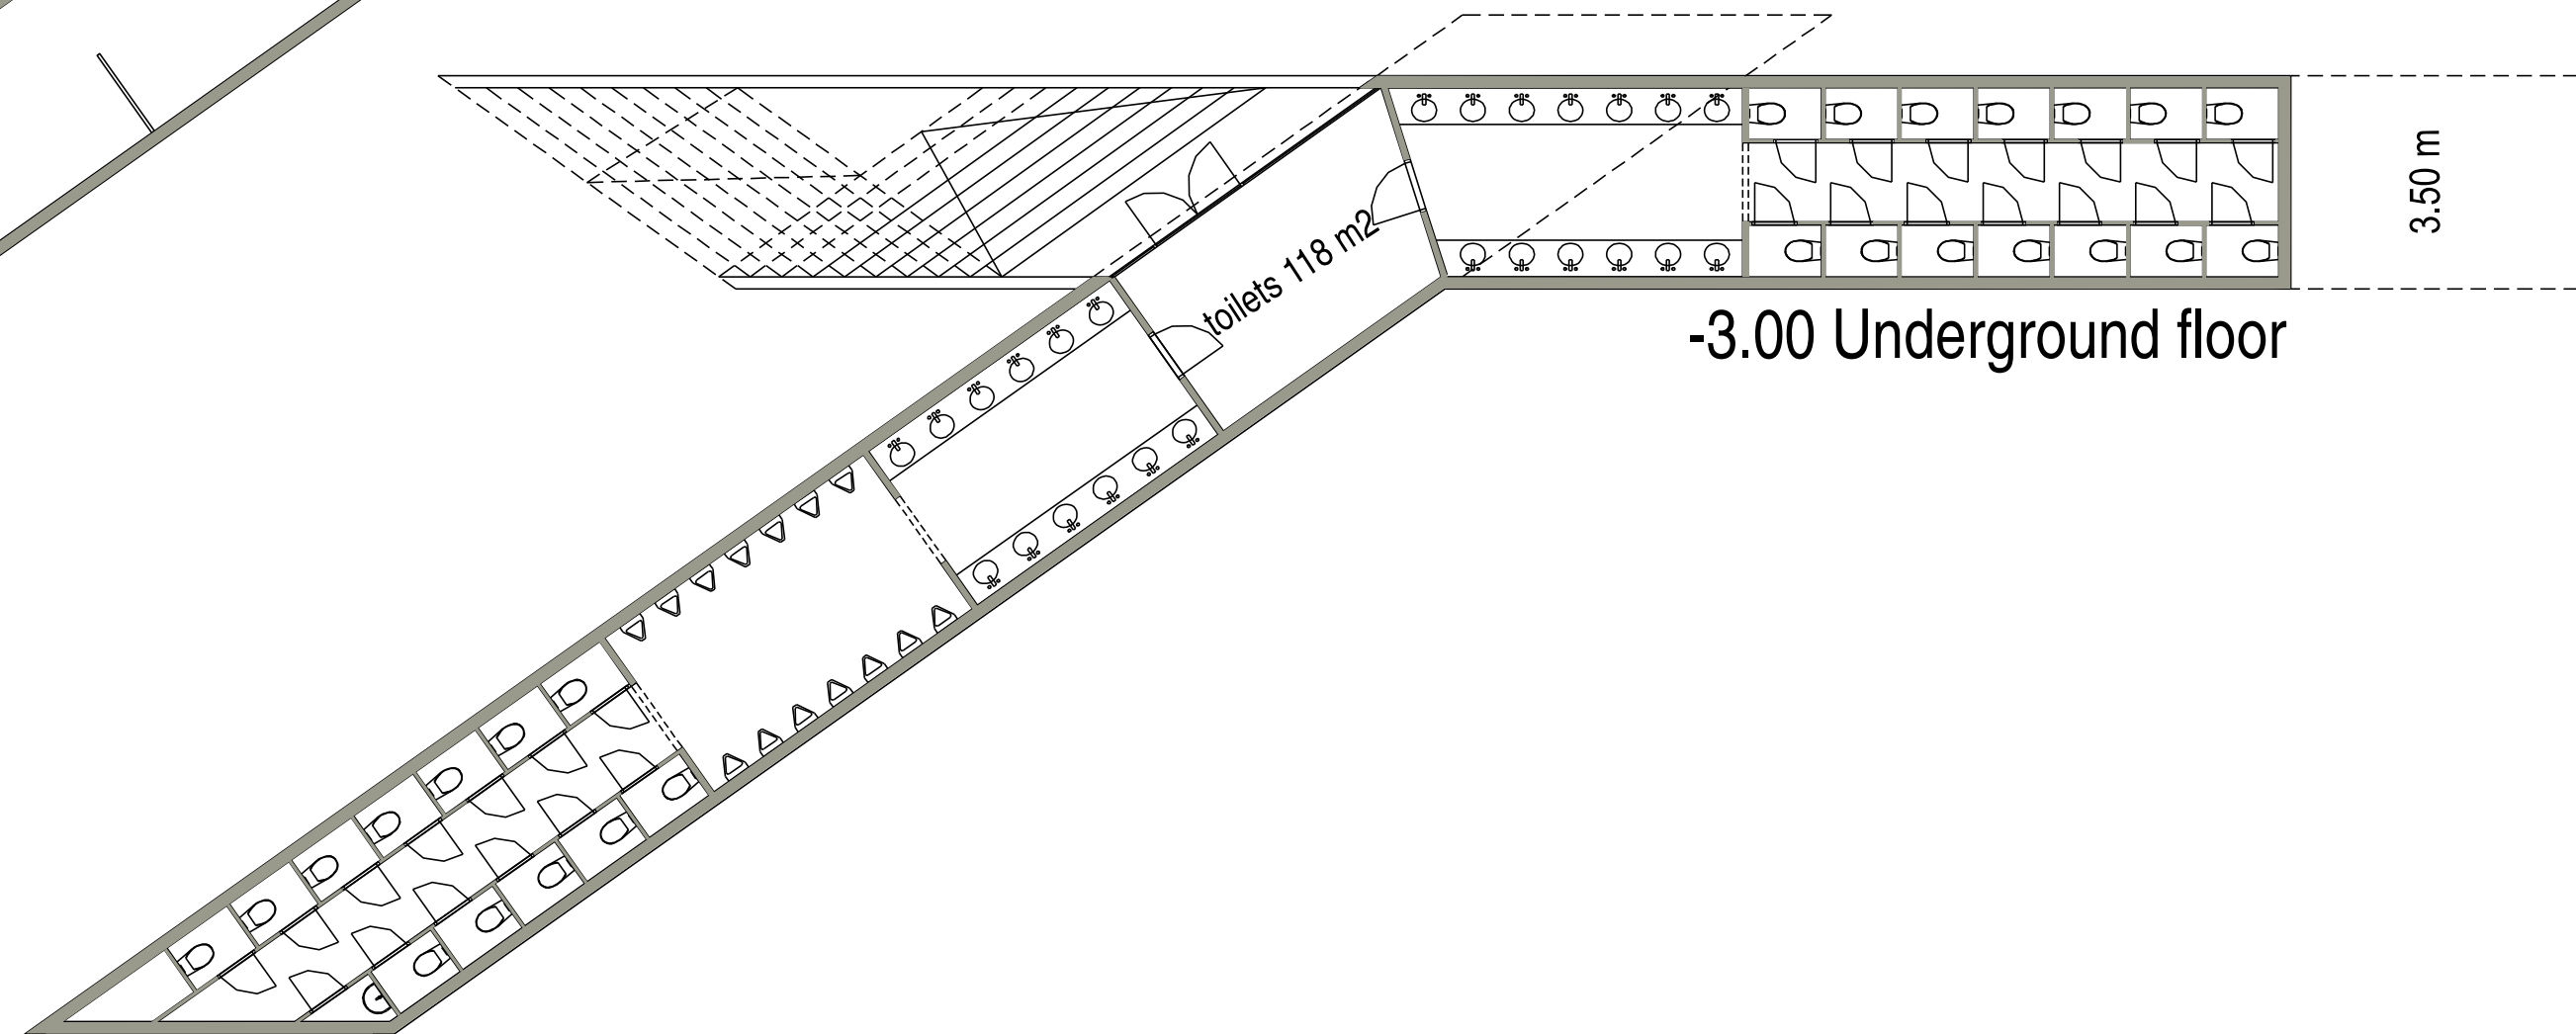

-3.00 Underground floor

toilets 118 m2

3.50 m