


A-A METSZET M 1:100

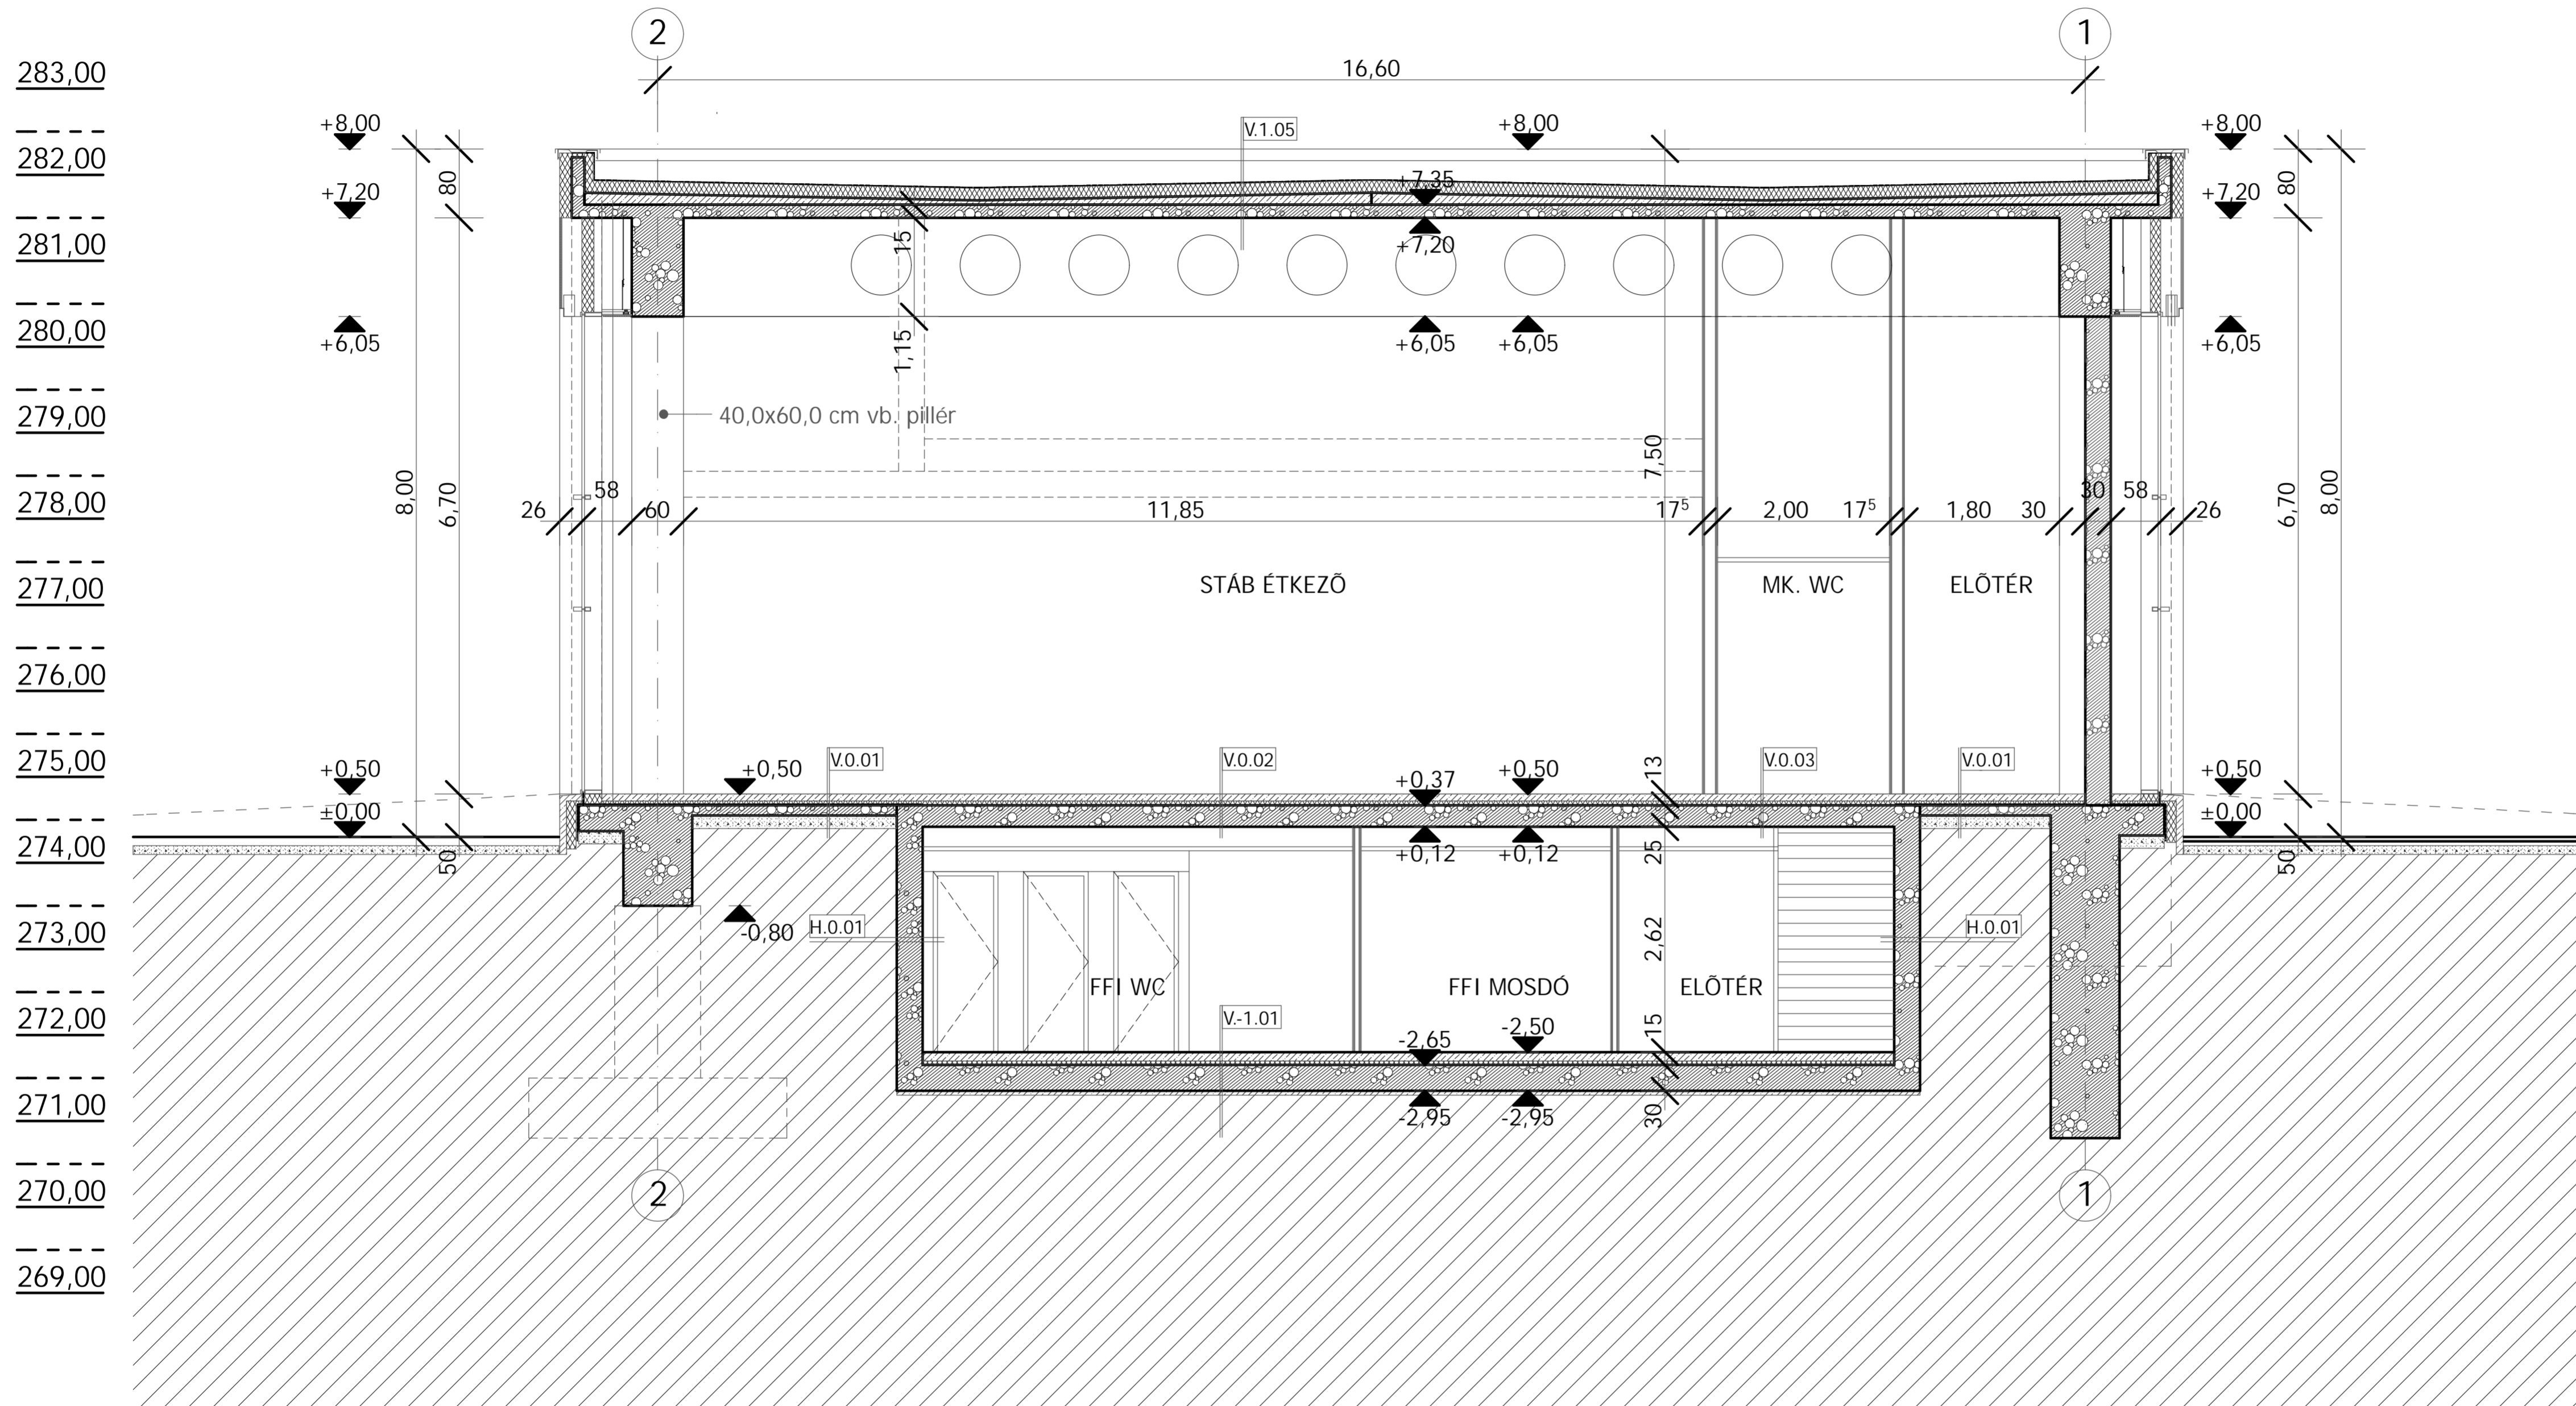

±0,00=Bfm. 274,30