


**A-A Metszet M=1:100**

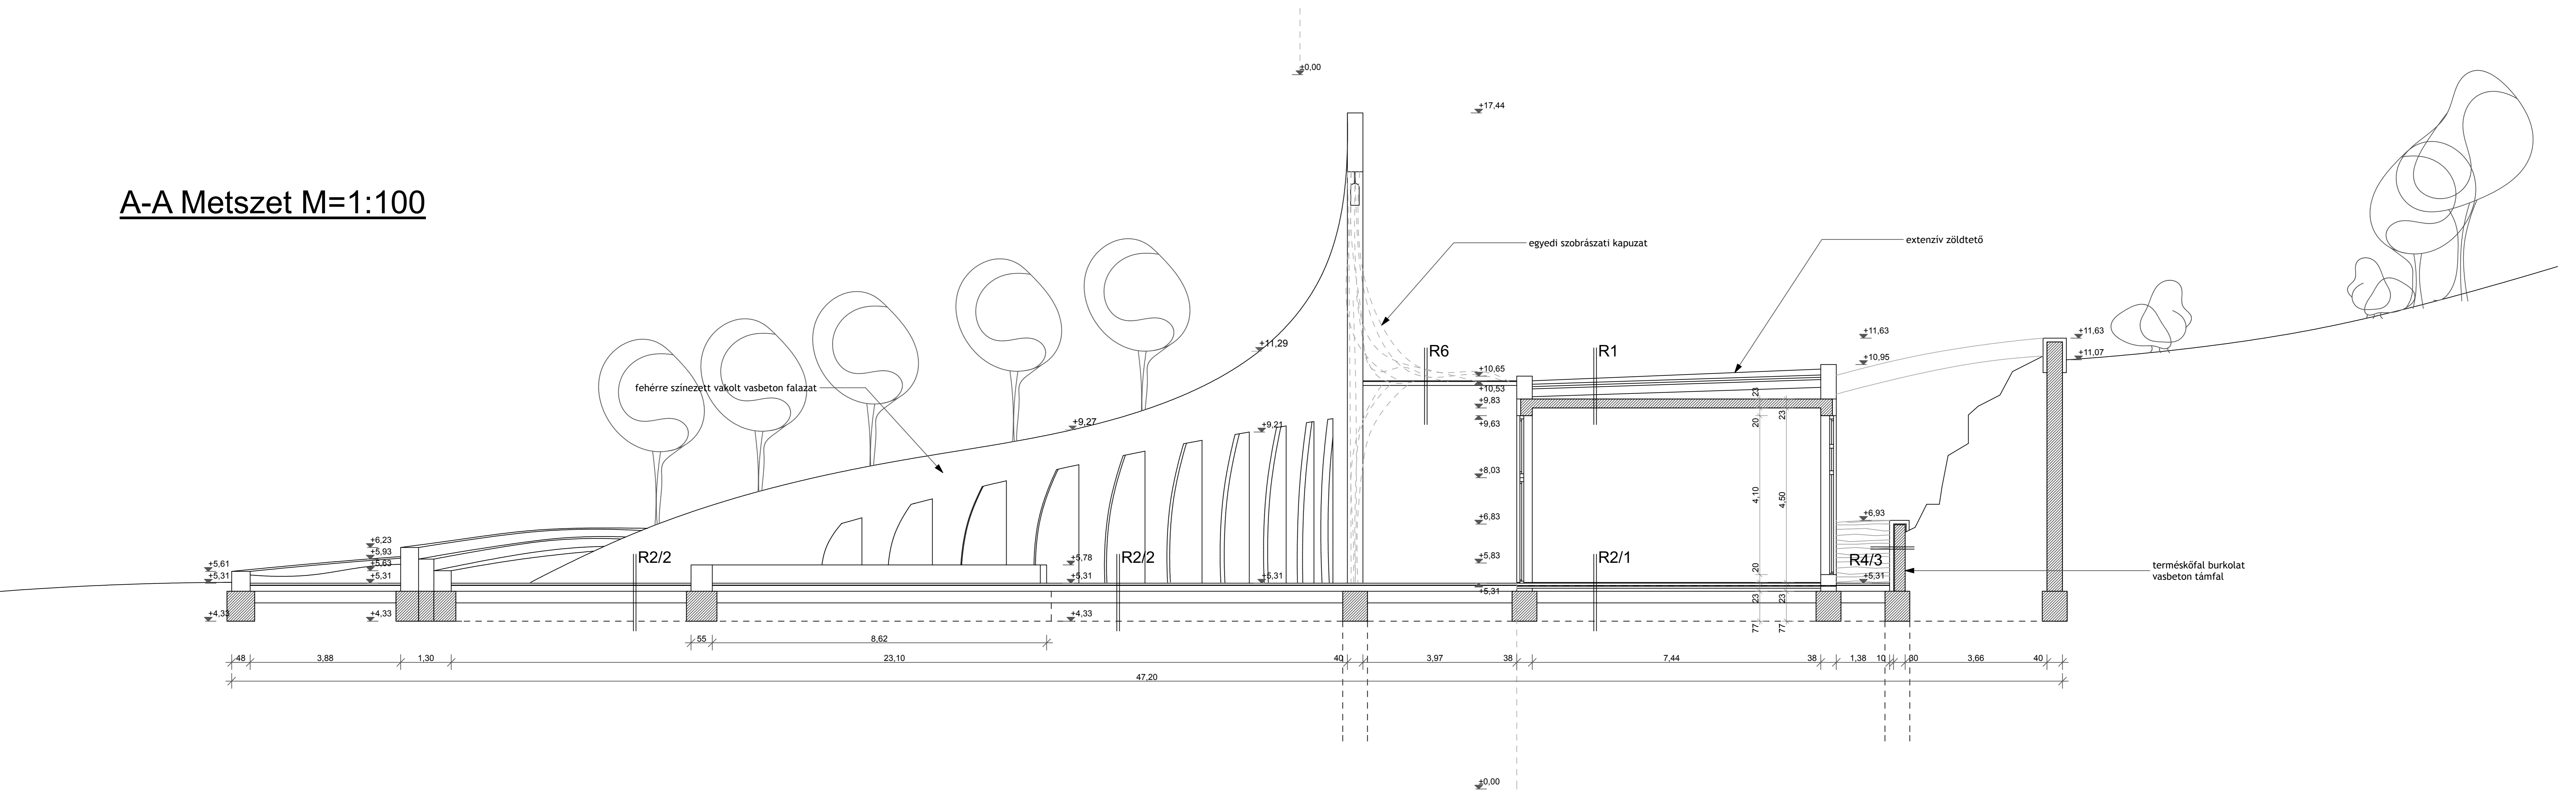

**B-B Metszet M=1:100**

