

Roof
+33.80

6th Floor
+29.87

4th Floor
+23.60

3rd Floor
+19.11

2nd Floor
+14.10

1st Floor
+8.90

Mezzanine
+4.89


Ground floor
+0.00

Basement
-3.40

Cellar
-6.30

Top of Parapet
+30.35

Mechanical
5th Floor
+27.35

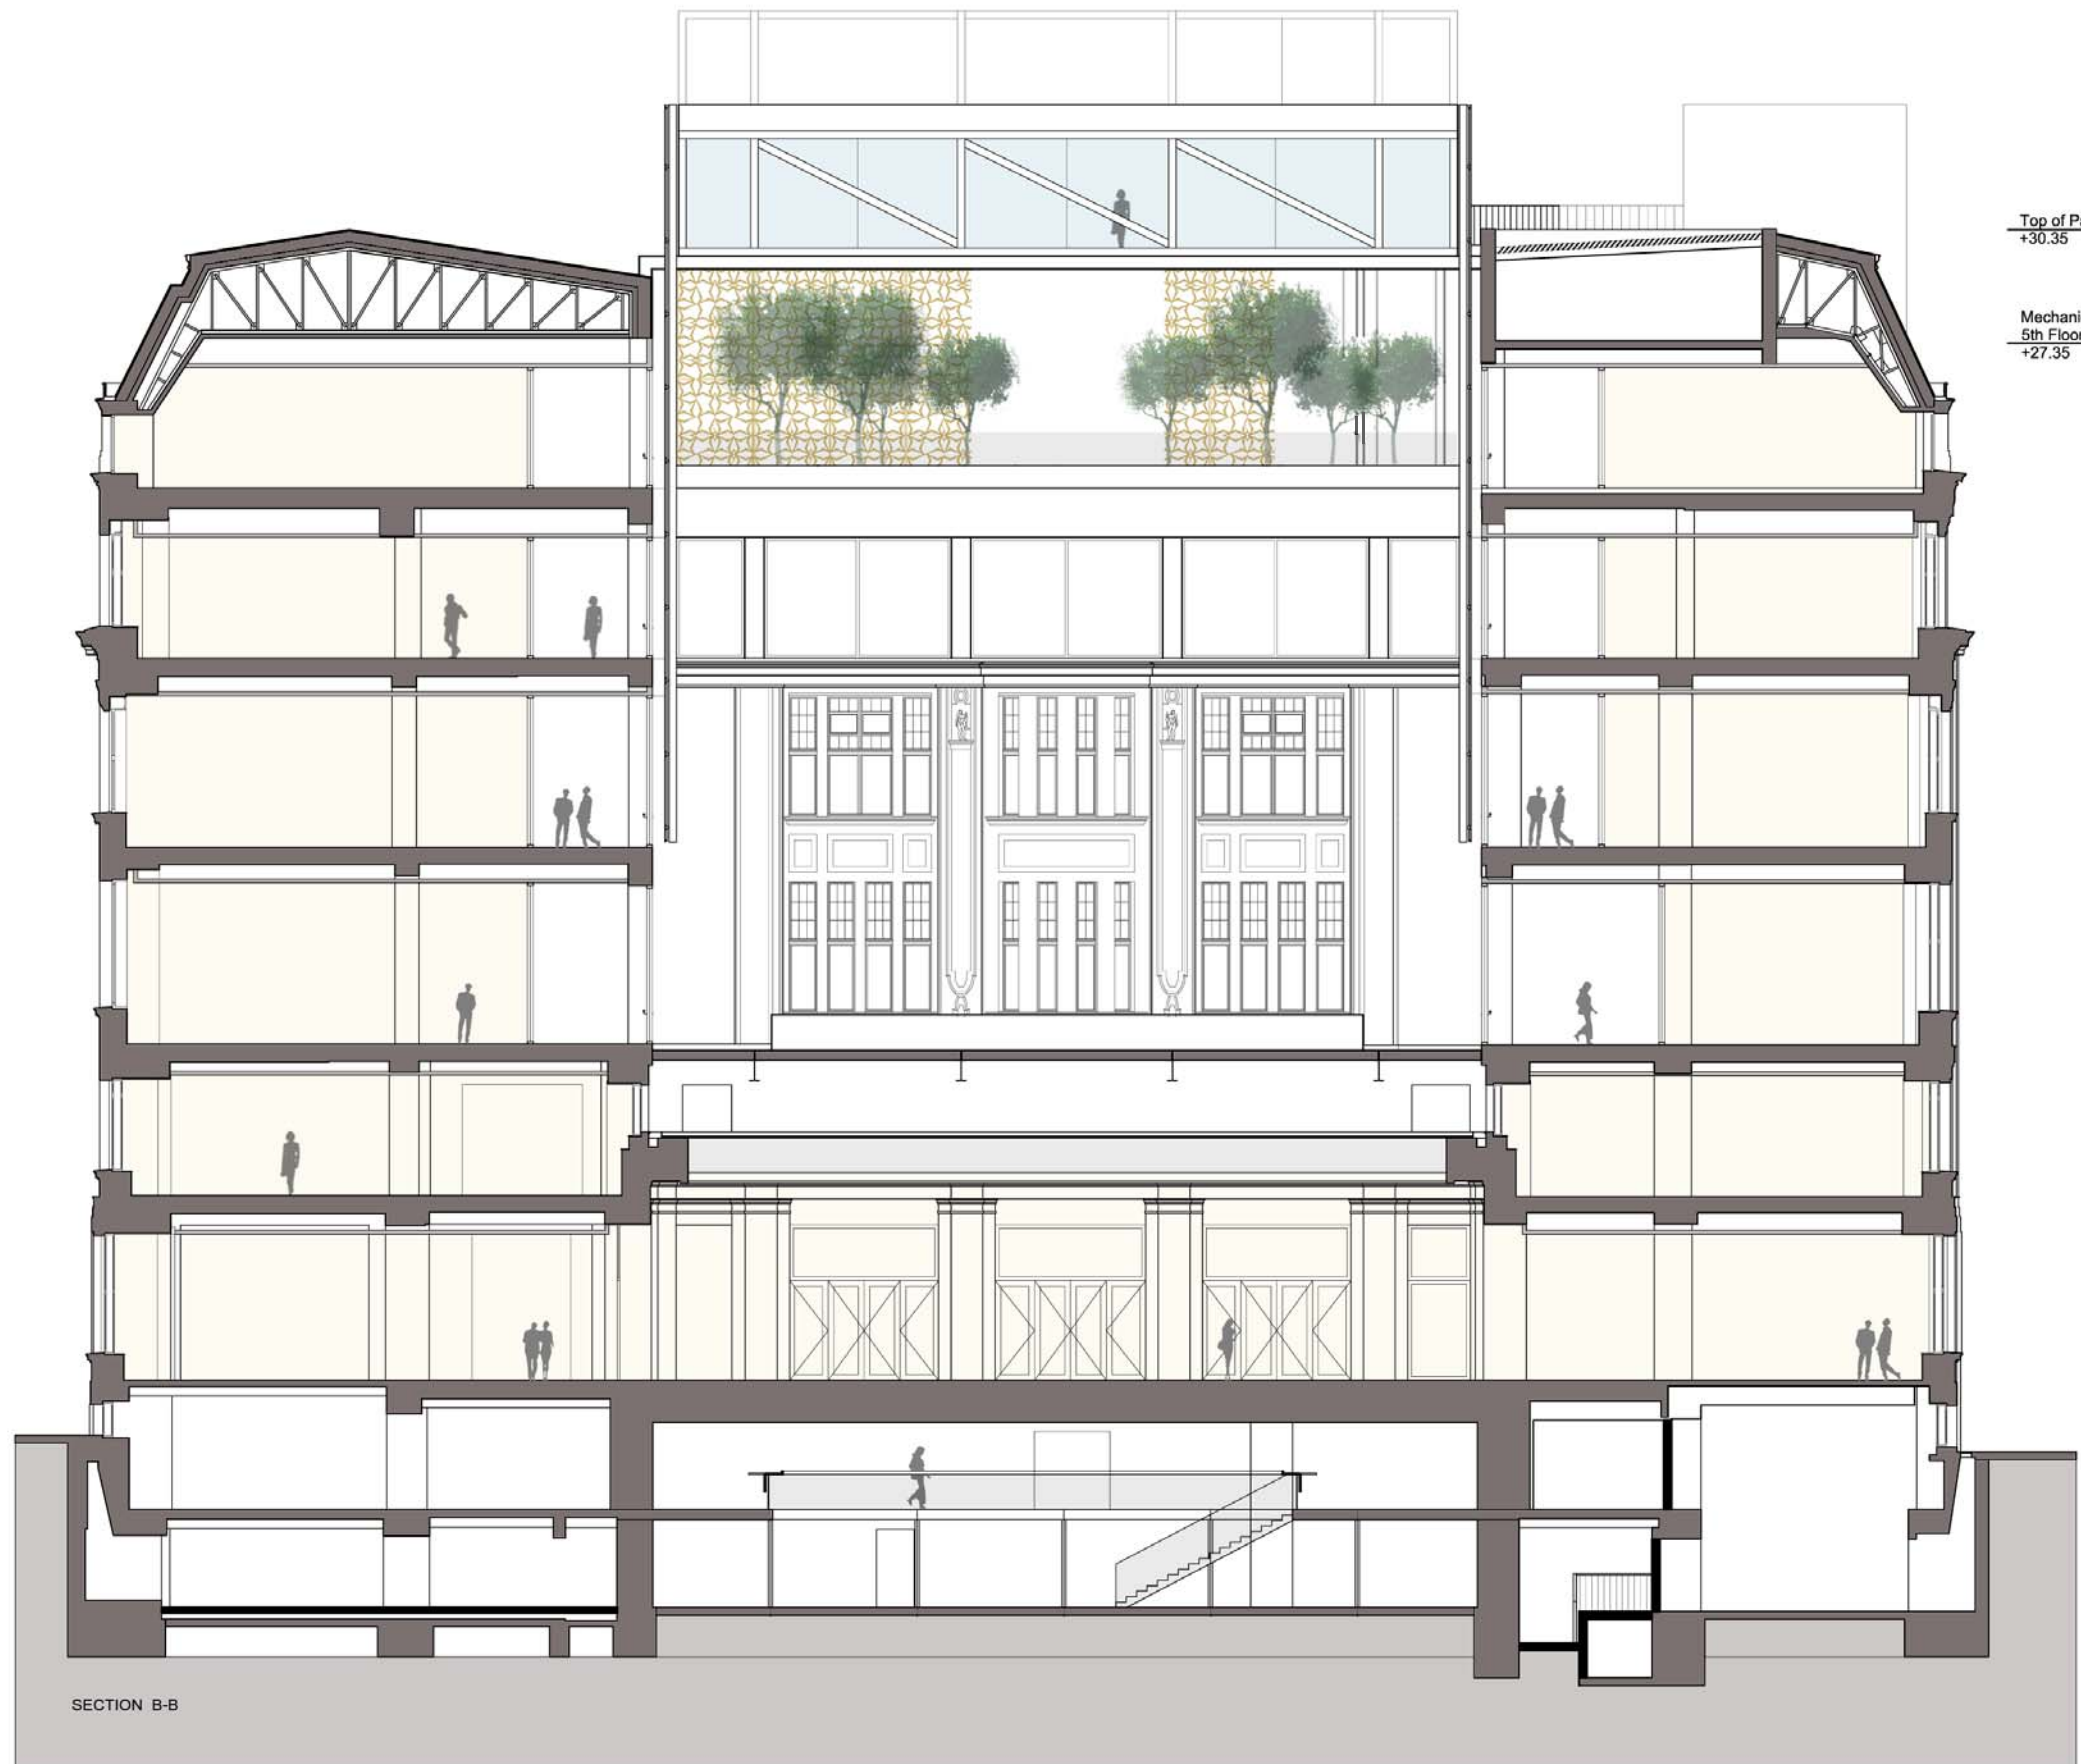

SECTION B-B

SECTION A-A