


**NATIONAL  
AND  
UNIVERSITY  
LIBRARY  
NUK II  
LJUBLJANA  
2012 7**

**FIFTH  
FLOOR PLAN  
M1:200**

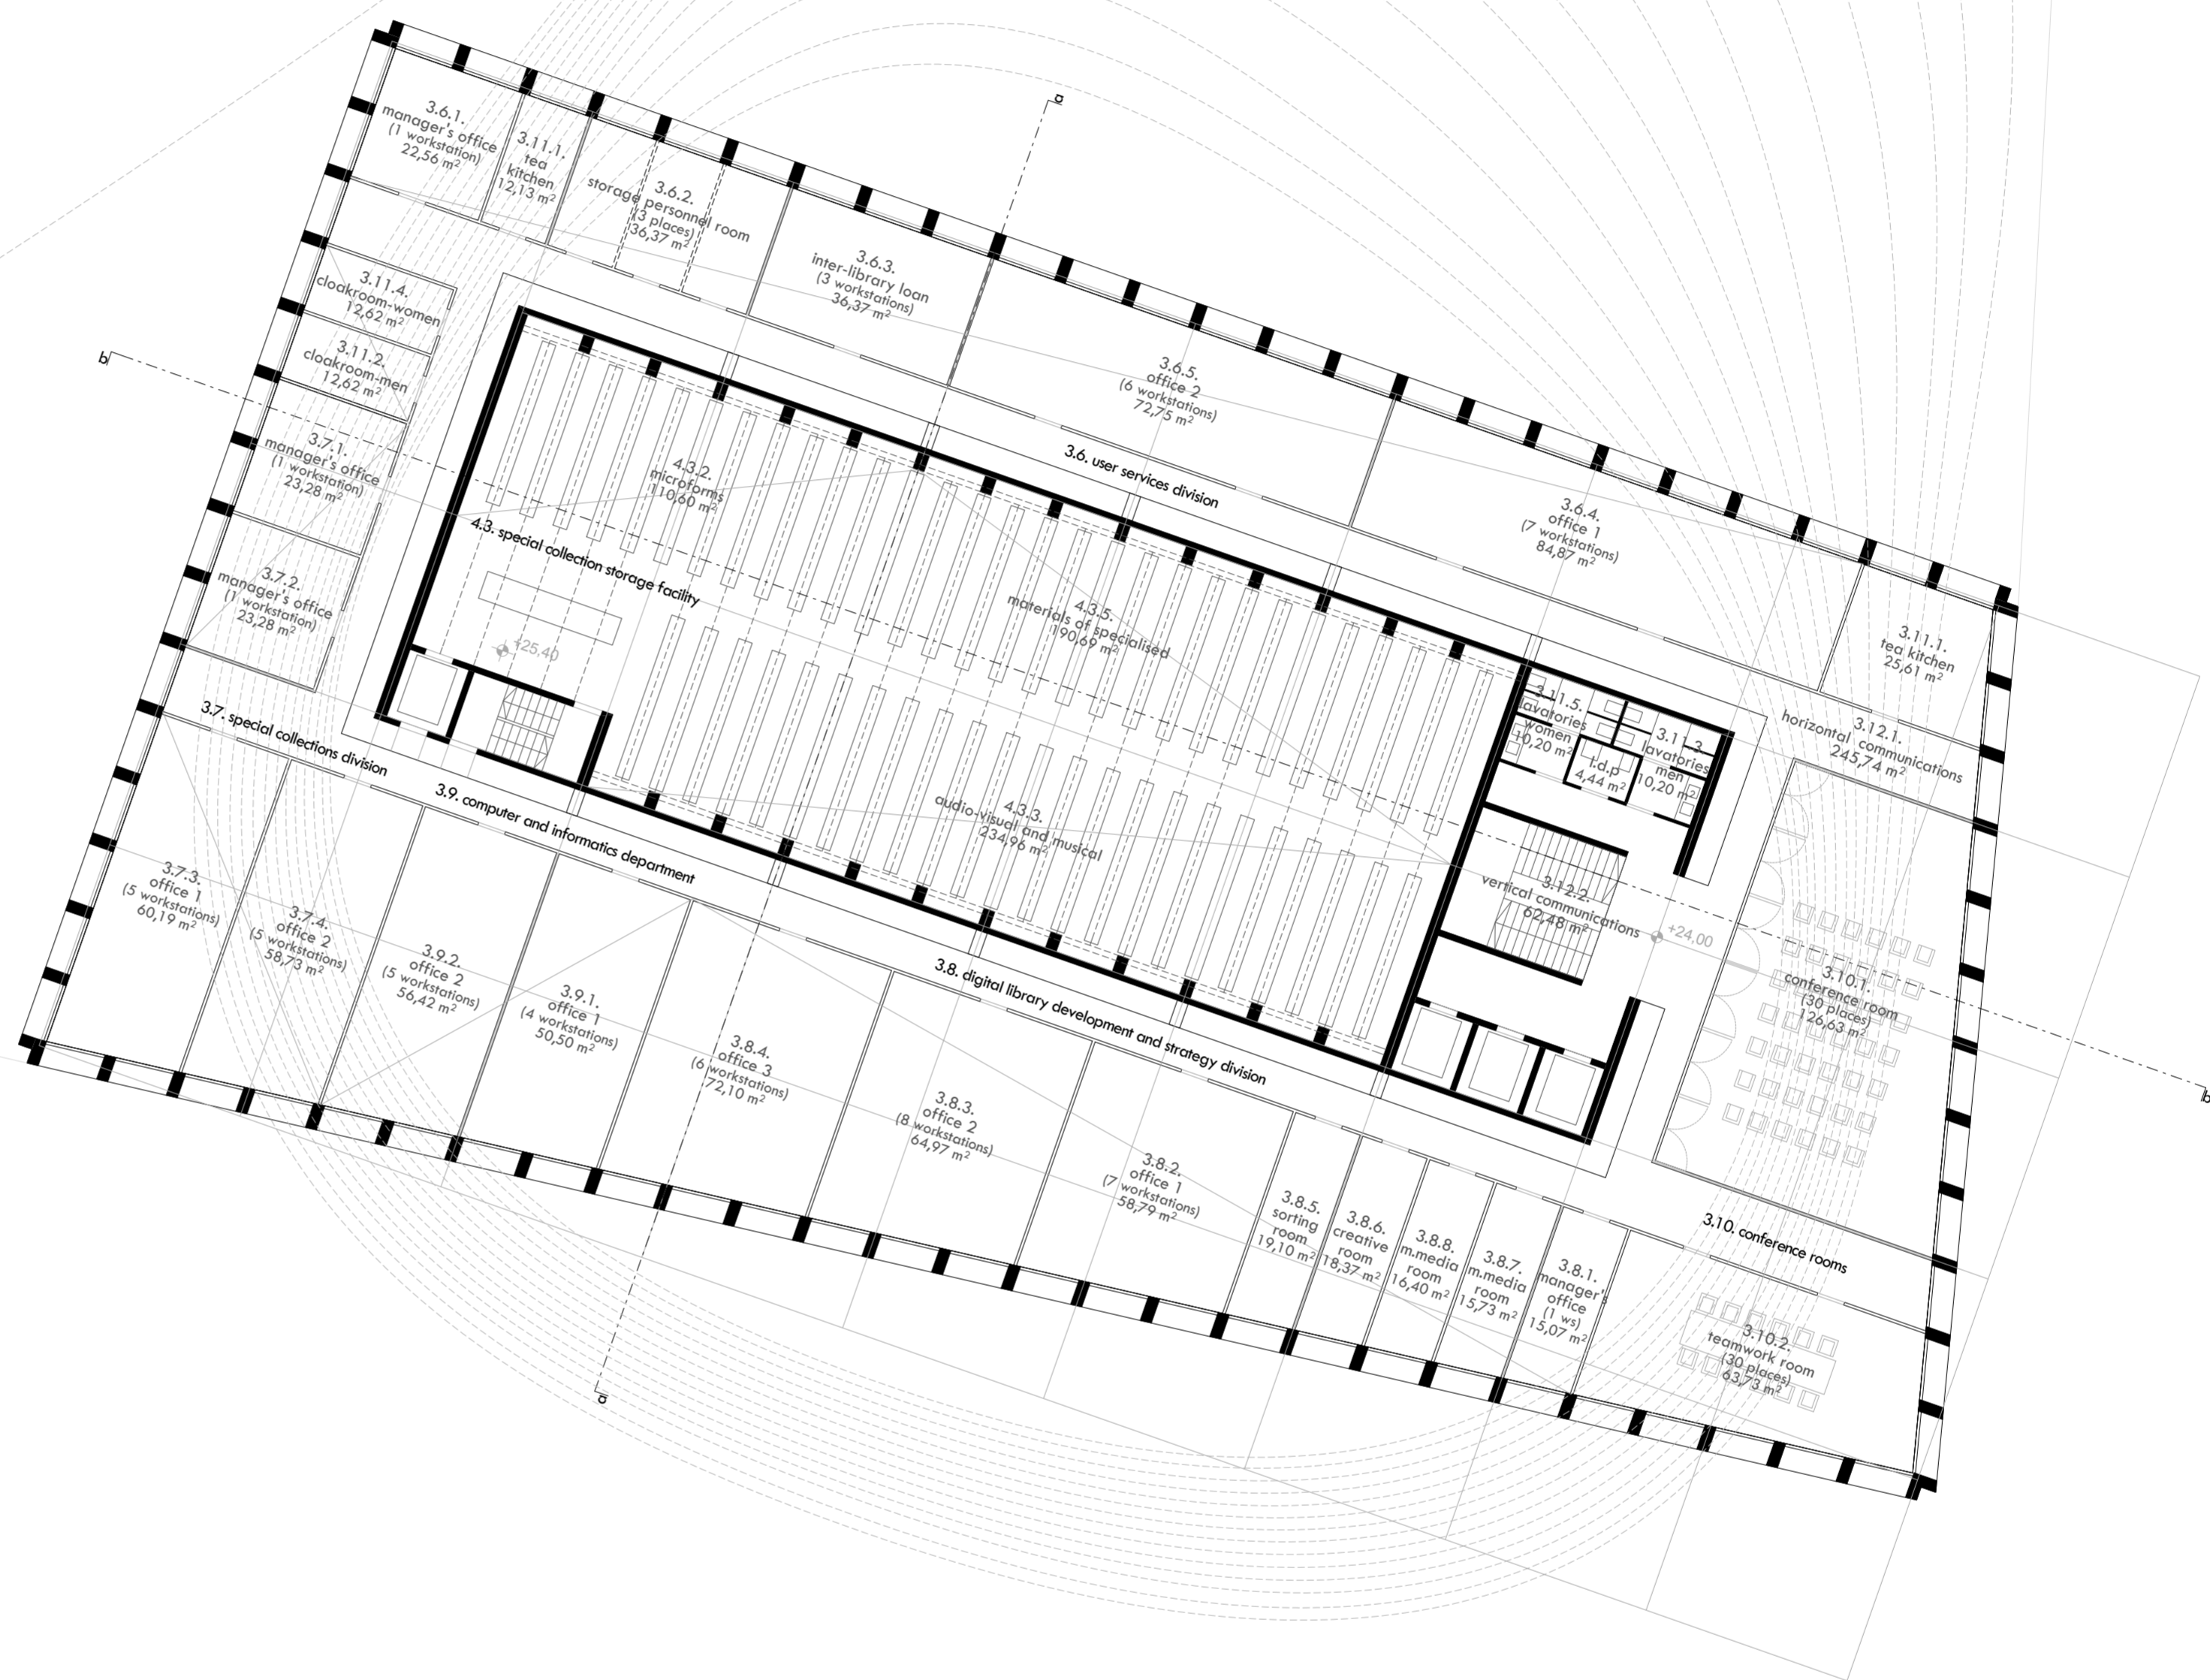

**EAST  
FACADE  
M1:200**

