

**NATIONAL  
AND  
UNIVERSITY  
LIBRARY  
NUK II  
LJUBLJANA**


# SIXTH

---

# FLOOR PLAN

---

## M 1:200

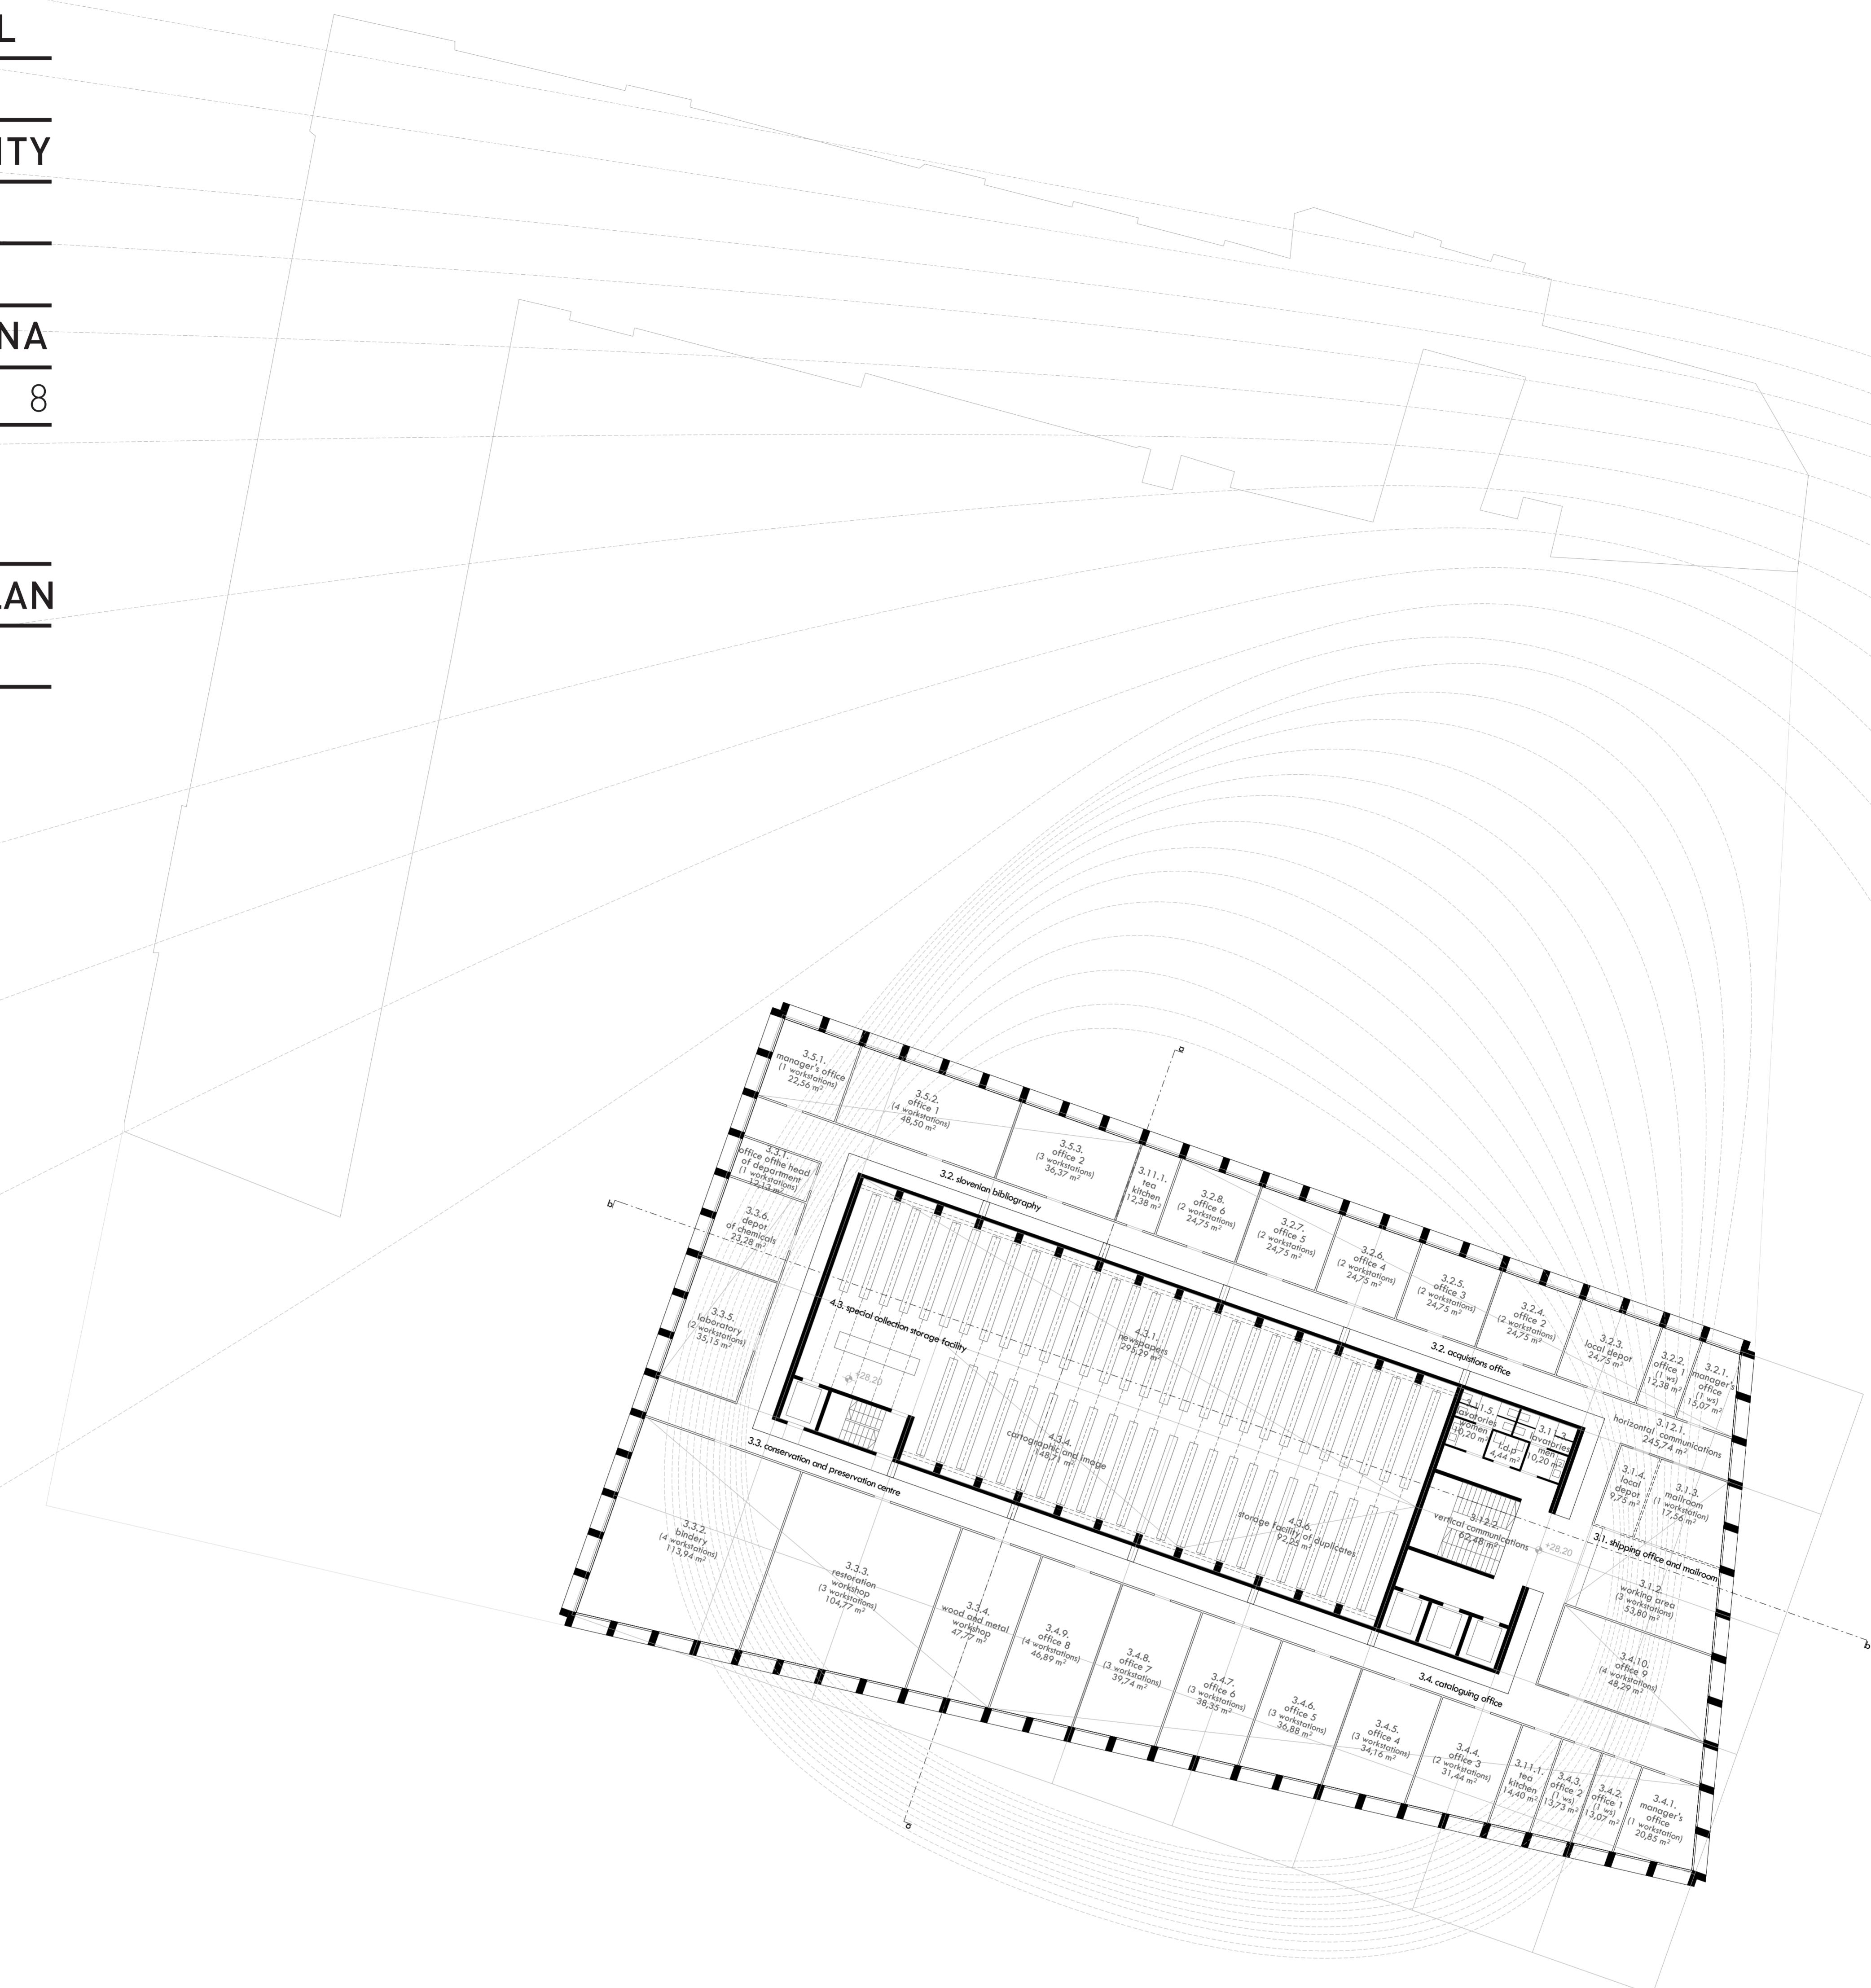

# SOUTH FACADE

---

## M 1:200

