


ALAPRAJZ M = 1 : 100

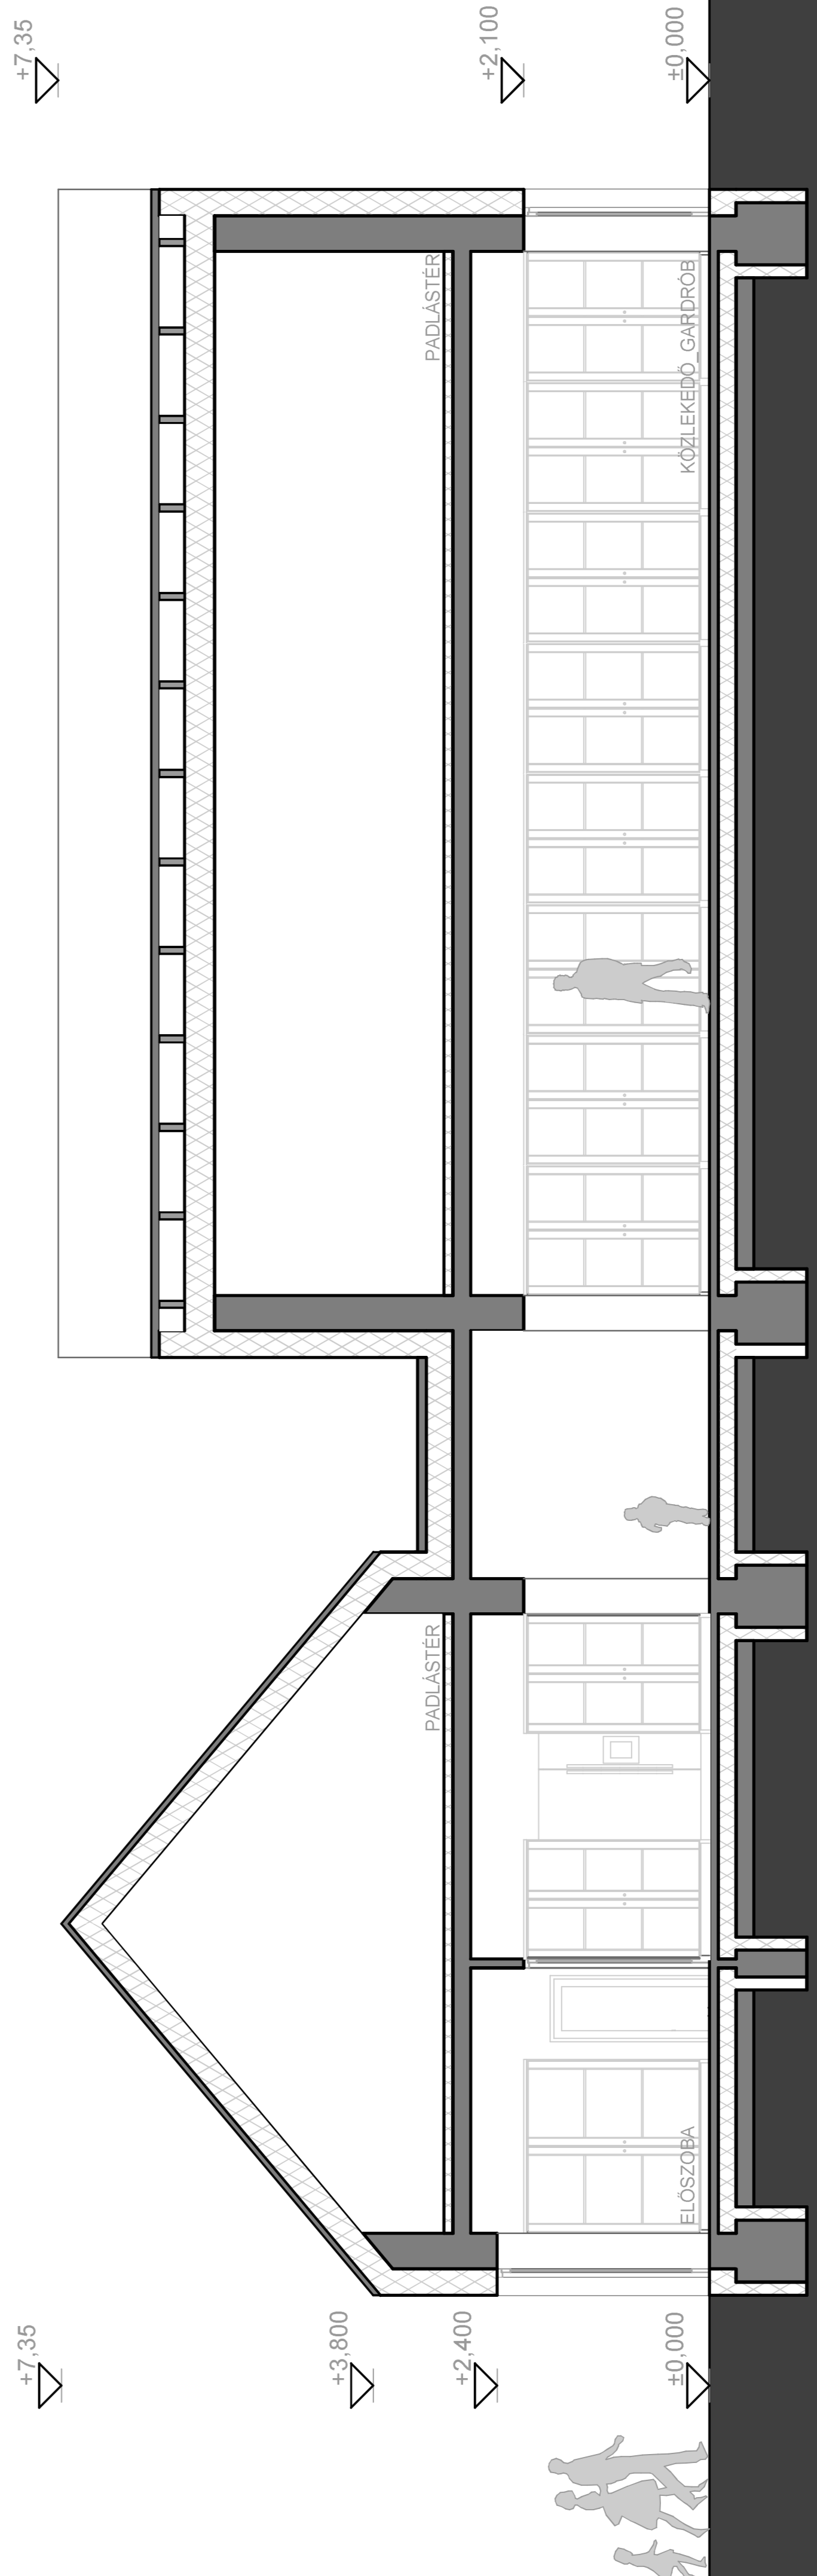

A-A METSZET M = 1 : 100