



D\_D metszet\_M 1:100

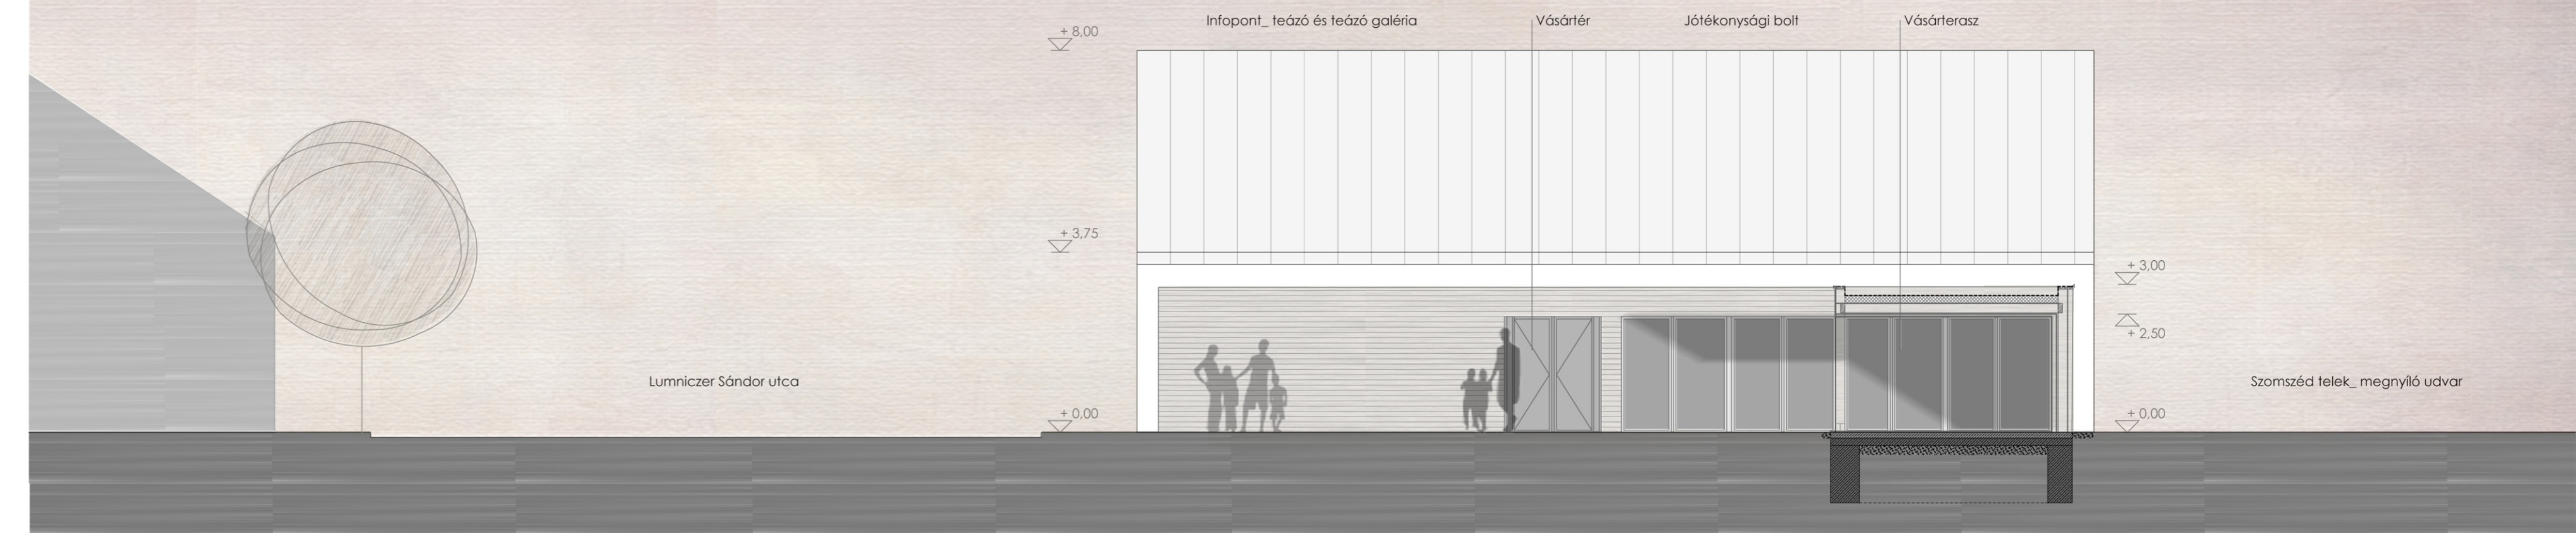

A\_A metszet\_M 1:100

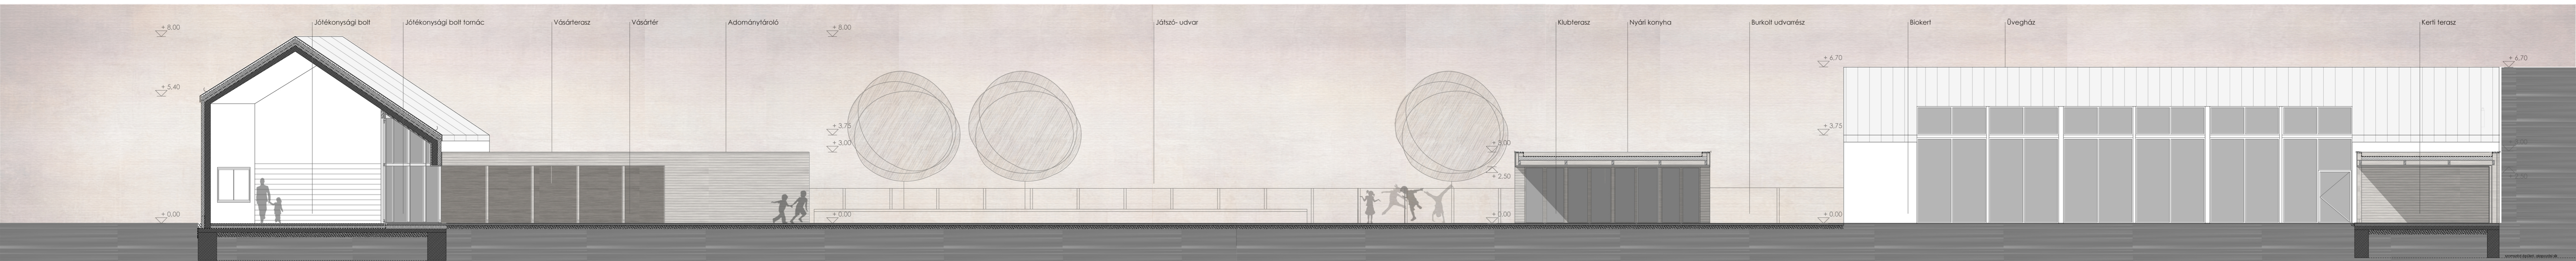

F\_F metszet\_M 1:100

