


D\_D metszet\_M 1:50

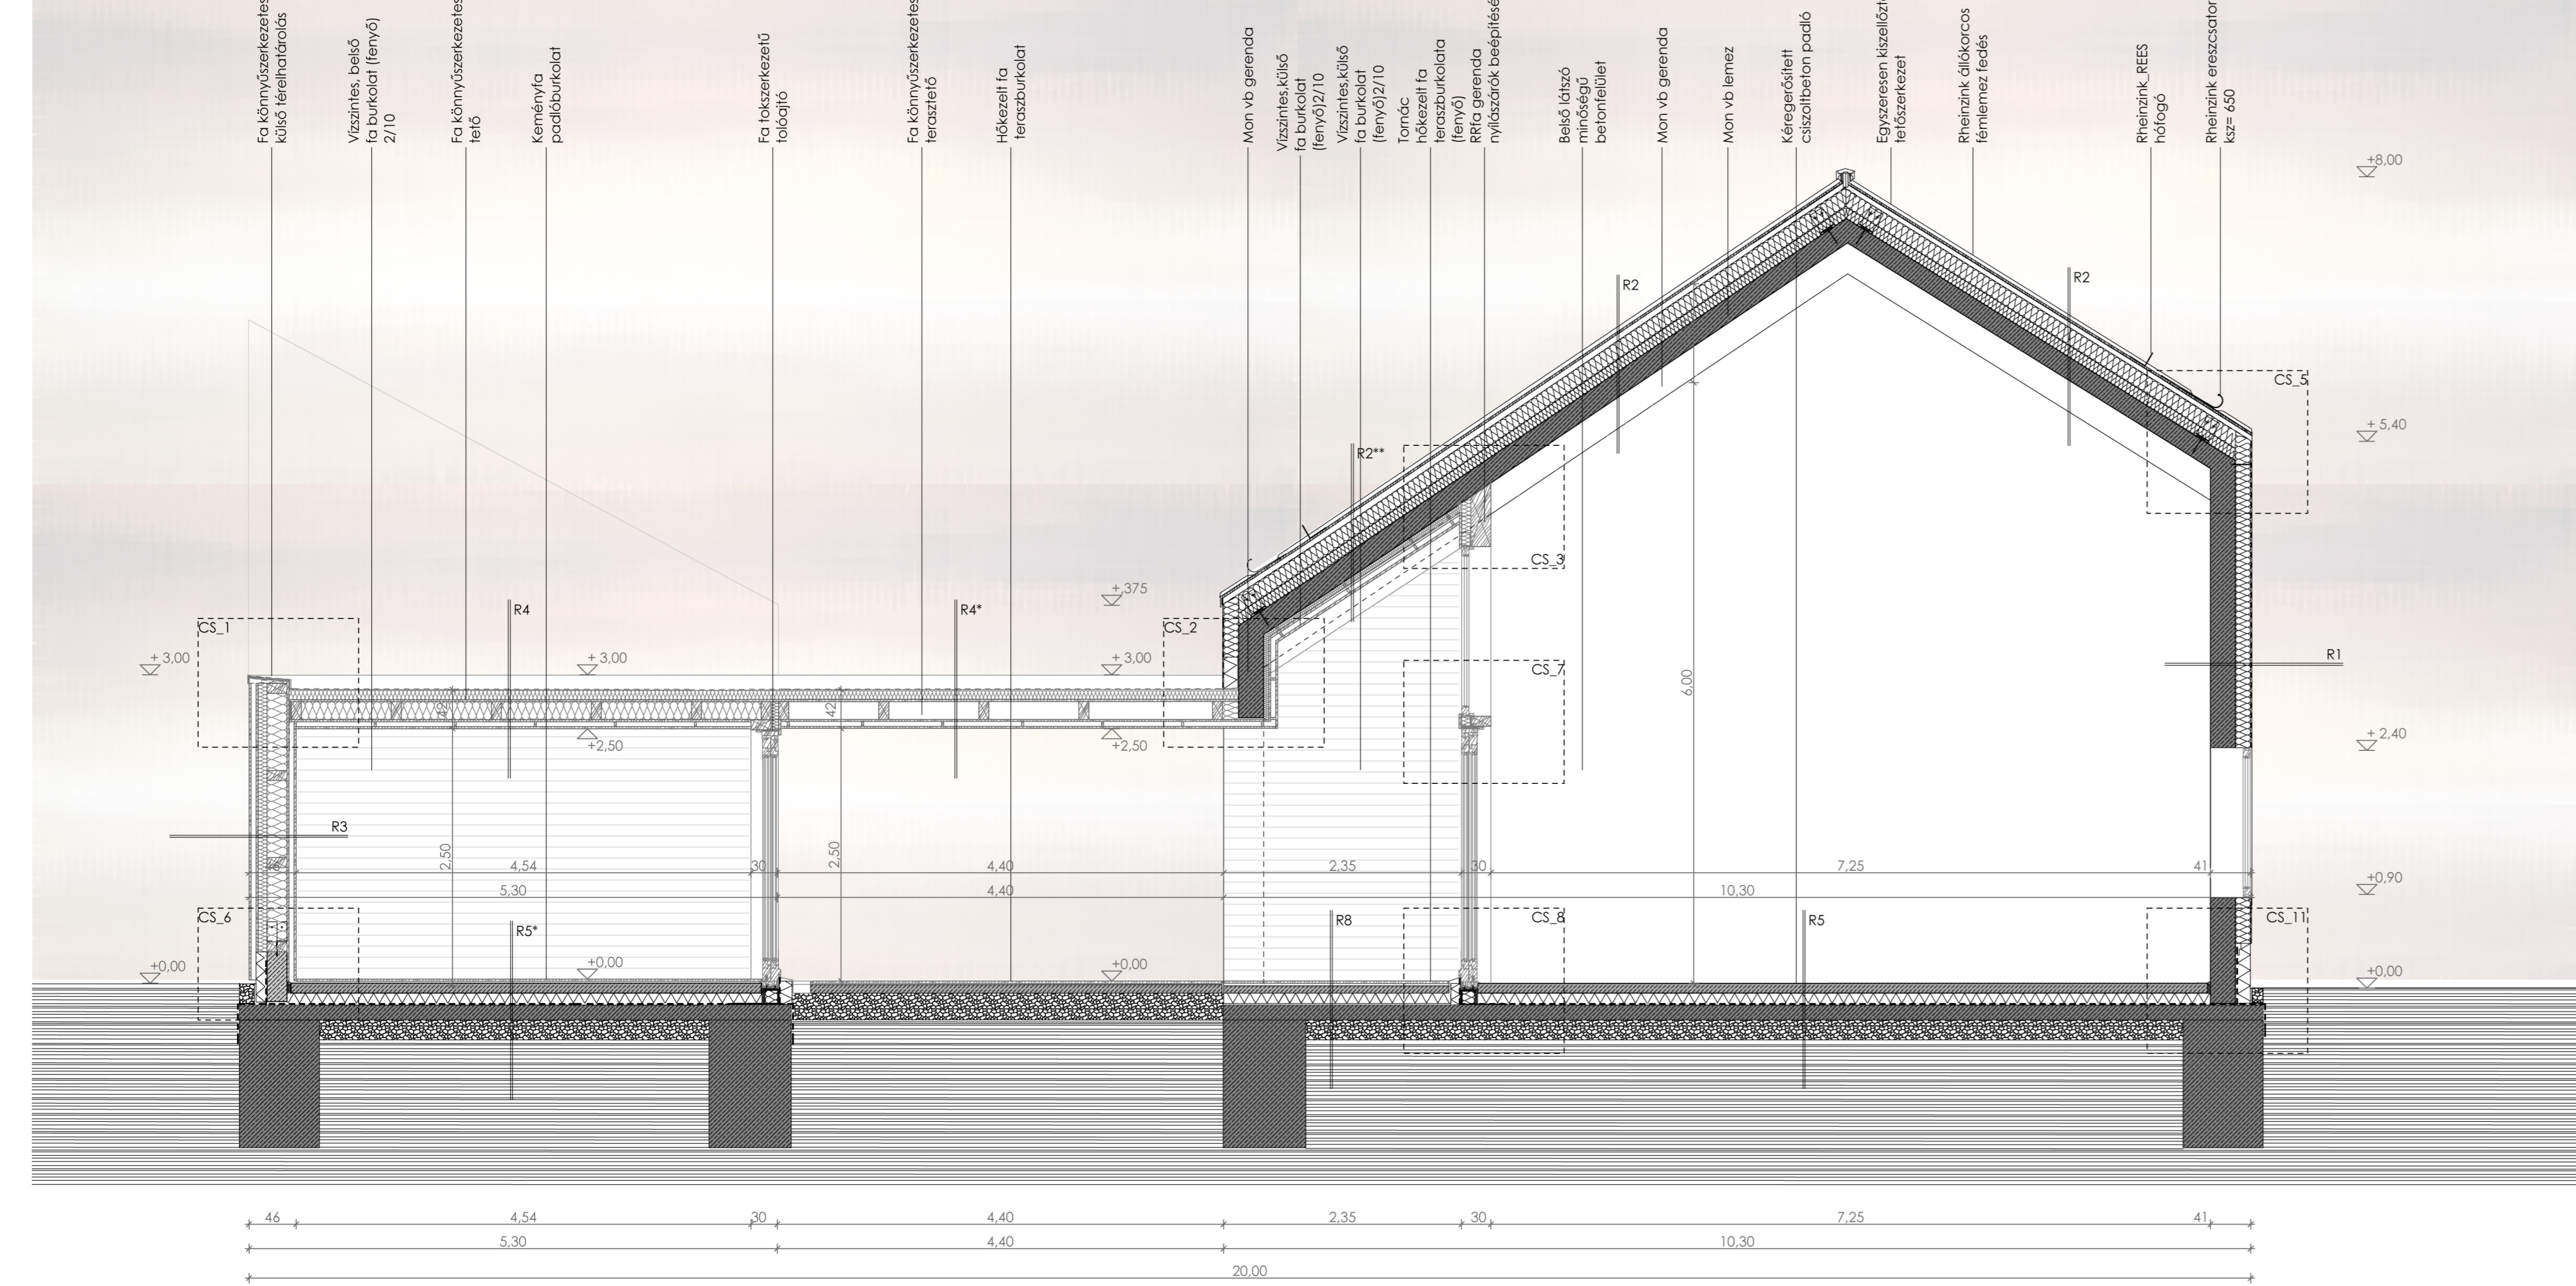

C\_C metszet\_M 1:50

